


EXISTING SIDE ELEVATION A  
SCALE 1:100

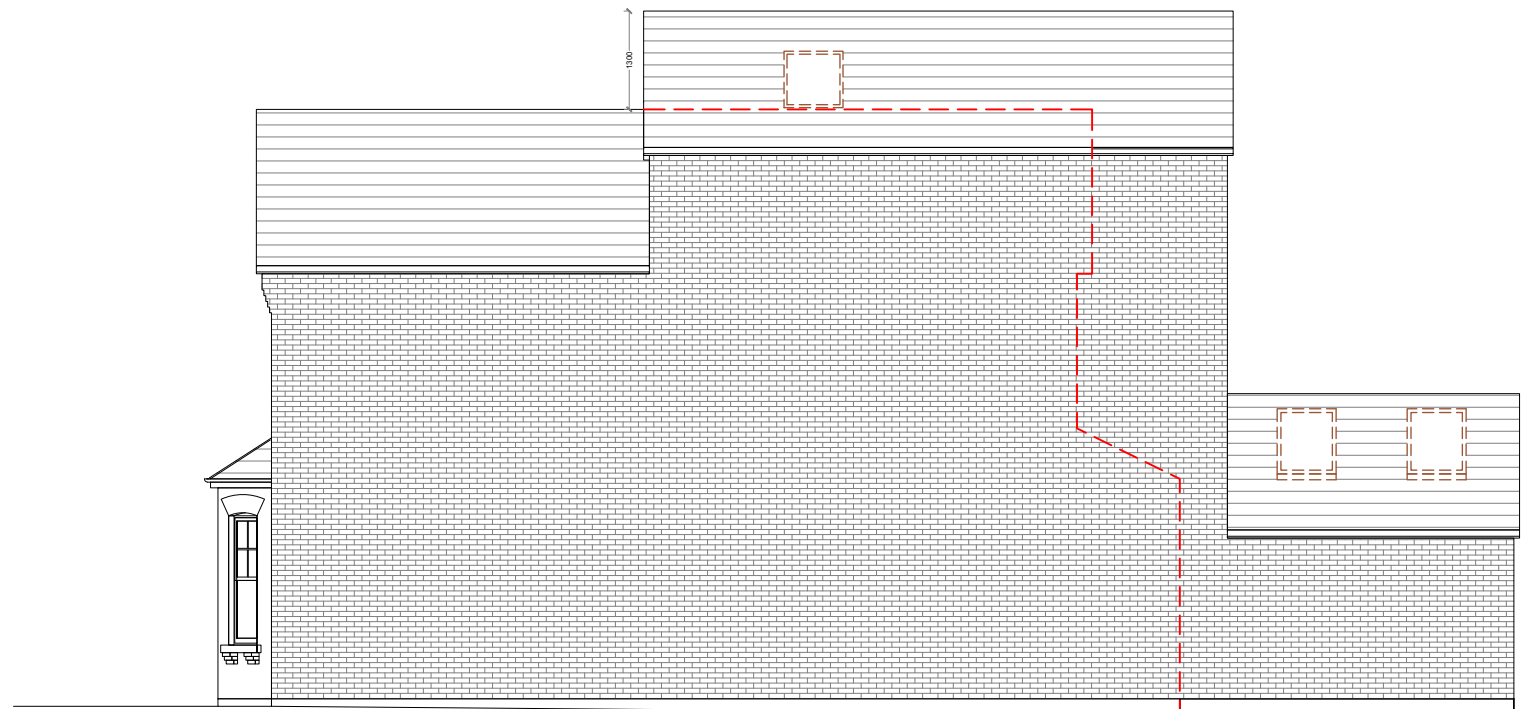

PROPOSED SIDE ELEVATION A  
SCALE 1:100

REV	DATE	NOTES

CLIENT	<b>DANIEL ANDREWS</b>
	<b>PLANNING</b>

PROJECT	<b>4 CEDARS ROAD KT1 4BE</b>
DRAWING TITLE	<b>EXISTING &amp; PROPOSED SIDE ELEVATION A</b>

SCALE	1:100@A3	DRAWING NO.	PP-09	REV.	
DATE	25-06-21	DRAWN	LD		

