


EXISTING SIDE ELEVATION B
SCALE 1:100

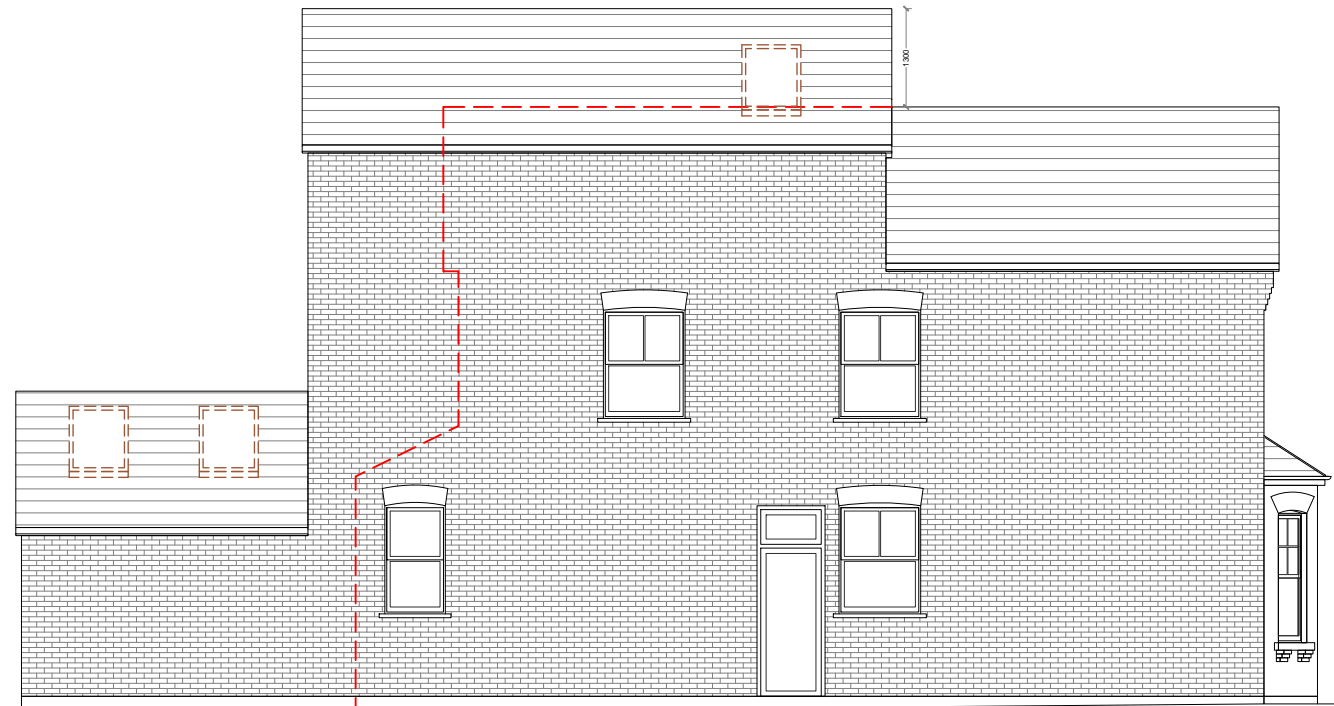

PROPOSED SIDE ELEVATION B
SCALE 1:100

| REV | DATE | NOTES |
|-----|------|-------|
| | | |
| | | |
| | | |

| | |
|----------|----------------|
| CLIENT | DANIEL ANDREWS |
| PLANNING | |

| | |
|---------------|---|
| PROJECT | 4 CEDARS ROAD KT1 4BE |
| DRAWING TITLE | EXISTING & PROPOSED SIDE ELEVATION B |

| | | | | | |
|----------------------------|----------|-------------|-------|------|--|
| SCALE | 1:100@A3 | DRAWING NO. | PP-10 | REV. | |
| DATE | 25-06-21 | DRAWN | LD | | |
| <p>Meters @ 1:100 @ A3</p> | | | | | |

