


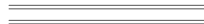




-  **New Partition**
-  **Existing walls**
-  **Demolition**
-  **blockwork**
-  **Brickwork**

No.20

new staircase

Line of extension No.20

Boundary wall

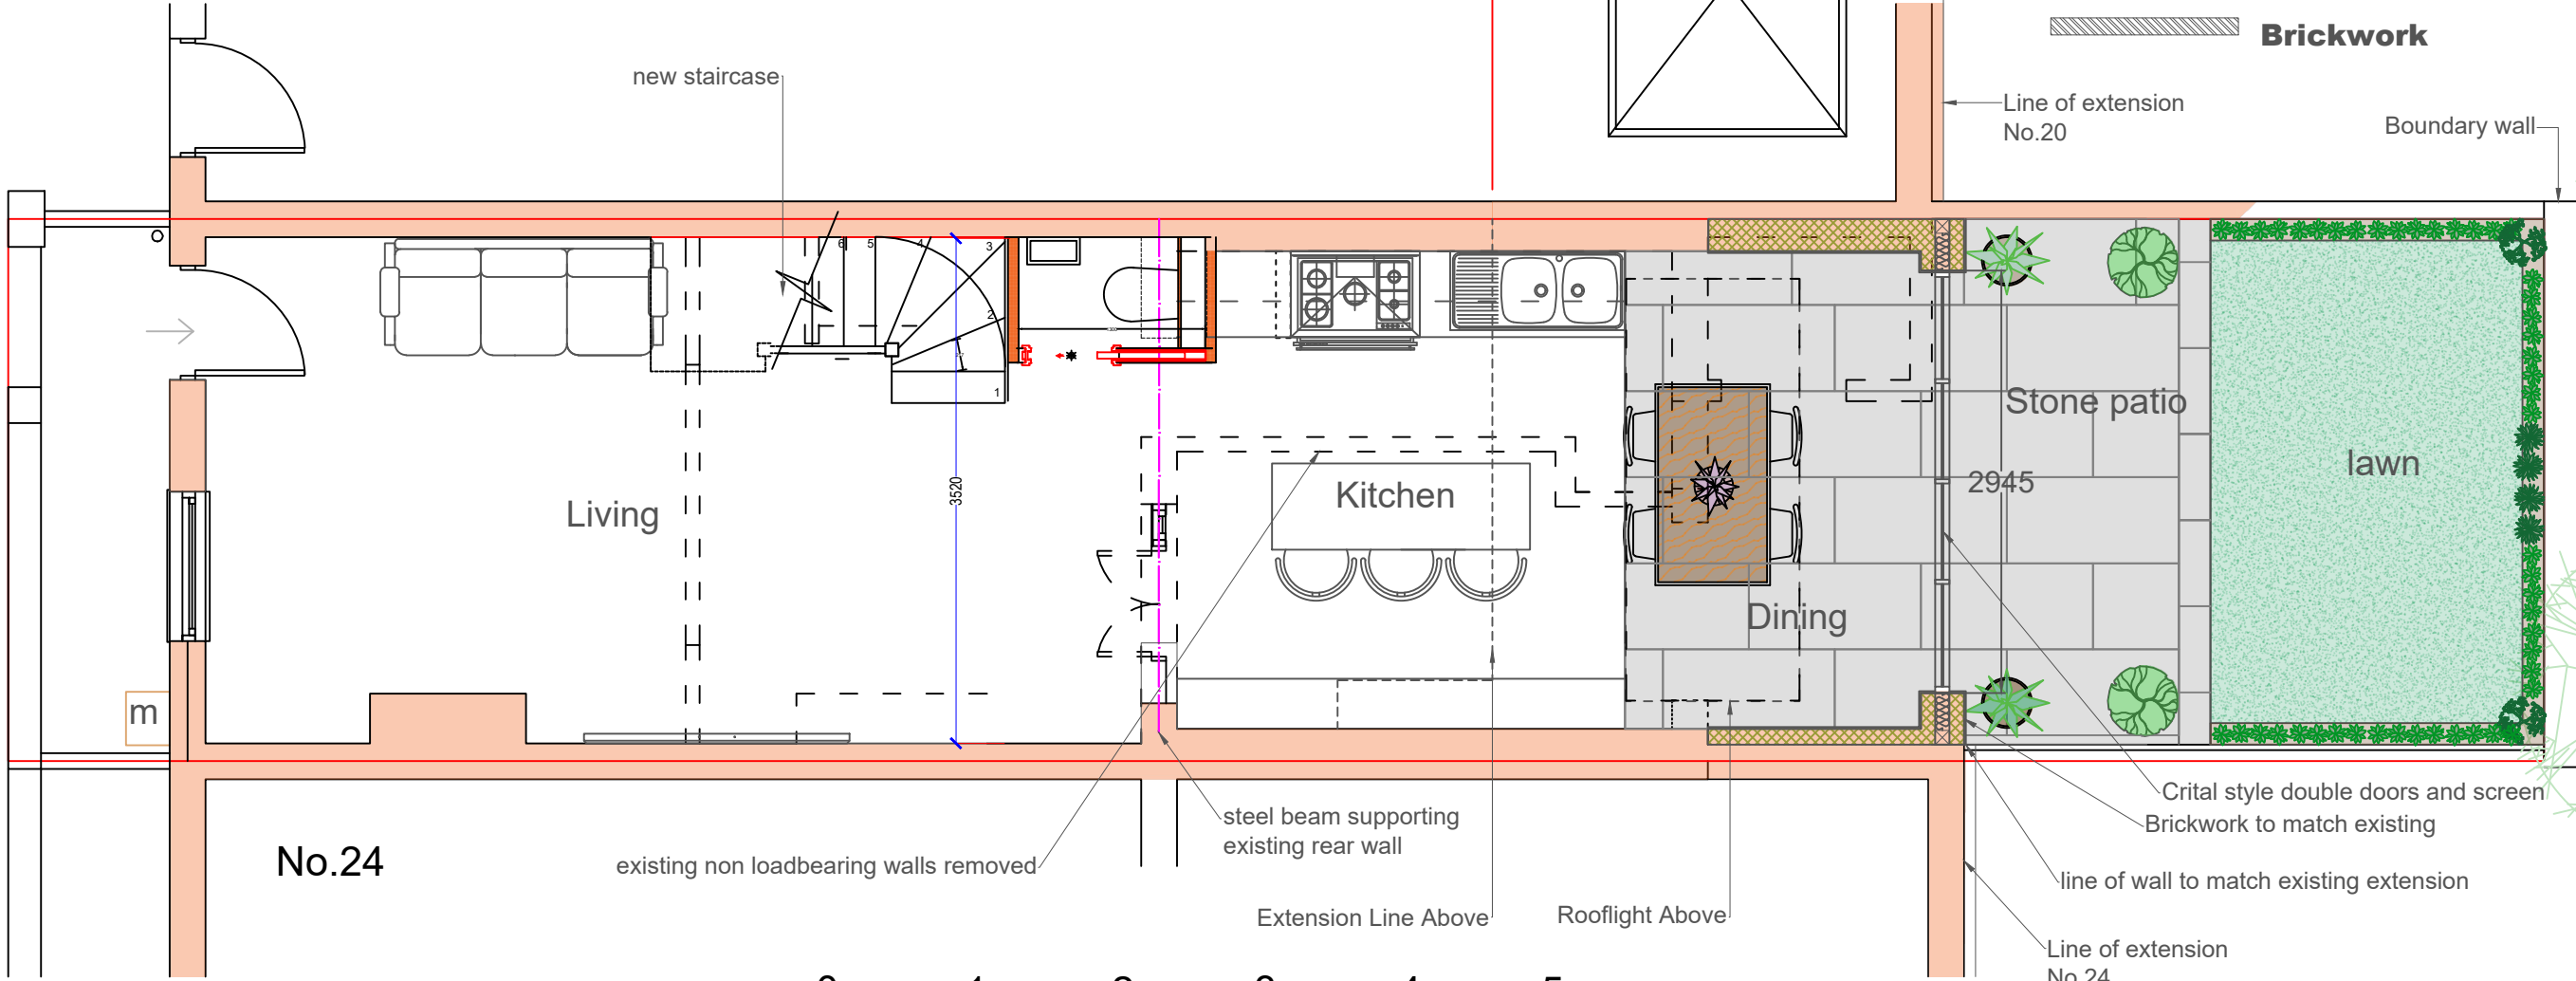

Living

Kitchen

Dining

Stone patio

lawn

m

No.24

existing non loadbearing walls removed

steel beam supporting existing rear wall


Crittal style double doors and screen
Brickwork to match existing

Extension Line Above

Rooflight Above

line of wall to match existing extension

Line of extension No.24

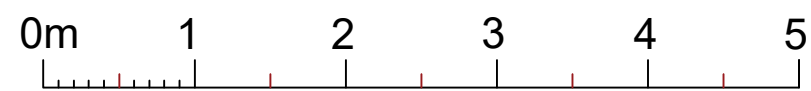

Scale
Ground Floor

Rev E Redrawn Planning App 2024
Rev D Redrawn

REVISION NOTES DATE

JOB: 22 Princes Road, Richmond, TW10 6DH

CLIENT:

DRAWING: Proposed Ground Floor

DATE:

DWG NO: 190 - 105

REVISION: E

STATUS:

SCALE: 1:50 @ A3

STUDIO 303 LTD 07774691834

