


— Drama Room Location edged in red

P1 Listed building consent issue.	26.06.24	PE
-----------------------------------	----------	----

FOR LISTED BUILDING CONSENT

SCALE 1:200

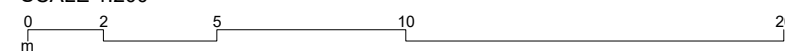

Client Hampton Court House School	DUFFY ASSOCIATES BUILDING · ENGINEERING · DESIGN 76 New King's Road · London · SW6 4LT T 0207 042 8290 · decianduffy@duffyassociates.co.uk
Drawing title Drama Room. Site Layout Plan.	Scale 1:200 (A3) Date JUN 2024 Drawing Number 2425.S05 Drawn By PE
Property Hampton Court House School	Figured dimensions only to be taken from this drawing. Any errors or omissions to be reported to the Architect/Engineer. Copyright retained by DUFFY ASSOCIATES LTD