


All dimensions indicated are site dimensions

**Drama Room**  
Proposed Part Section B-B (1:25)

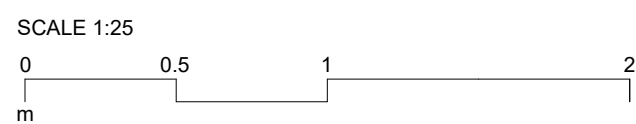

FOR LISTED BUILDING CONSENT

P3	Added job number	18.04.24	AA	Client	<b>DUFFY ASSOCIATES</b> BUILDING · ENGINEERING · DESIGN 76 New King's Road · London · SW6 4LT T 0207 042 8290 · duffyduffy@duffyassociates.co.uk
P2	Steel beams added.	22.03.23	PE	Hampton Court House School	
P1	Preliminary issue	XX.10.23	PE		
				Drawing title	Scale 1:25 (A3)
				Drama Room - Proposed Roof structure details Section B-B	Date MAR 2024
					Drawing Number 2425.S103
					Drawn By PE
				Property	Figured dimensions only to be taken from this drawing. Any errors or omissions to be reported to the Architect/Engineer.
				Hampton Court House School	Copyright retained by DUFFY ASSOCIATES LTD