


EXISTING LEFT ELEVATION



PROPOSED LEFT ELEVATION

Scale 1:100
@A3

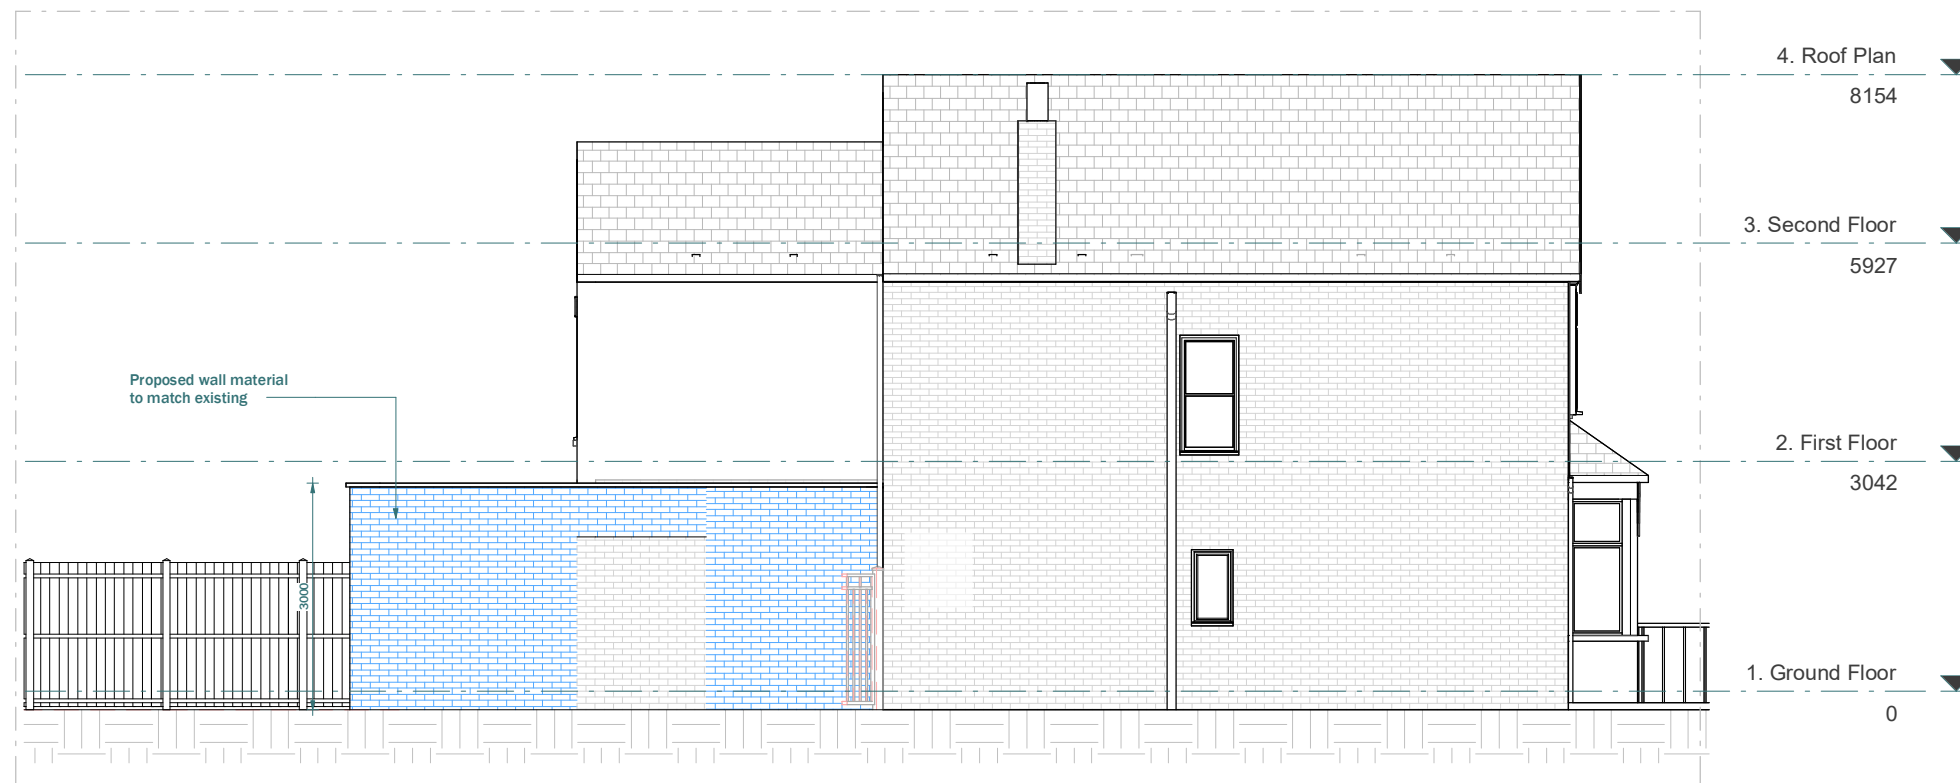

CLIENT Joe Hanrahan	NOTES			SCALE 1 : 100	DATE 01/07/2024
PROJECT 22 Percy Road, Hampton, TW12 2HW	VERSION	DESCRIPTION	DATE	DRAWN YL/OG	VERSION
TITLE Existing & Proposed Left Elevation				SHEET REF. NO 22PR -PL -07	