


EXISTING SECTION A-A

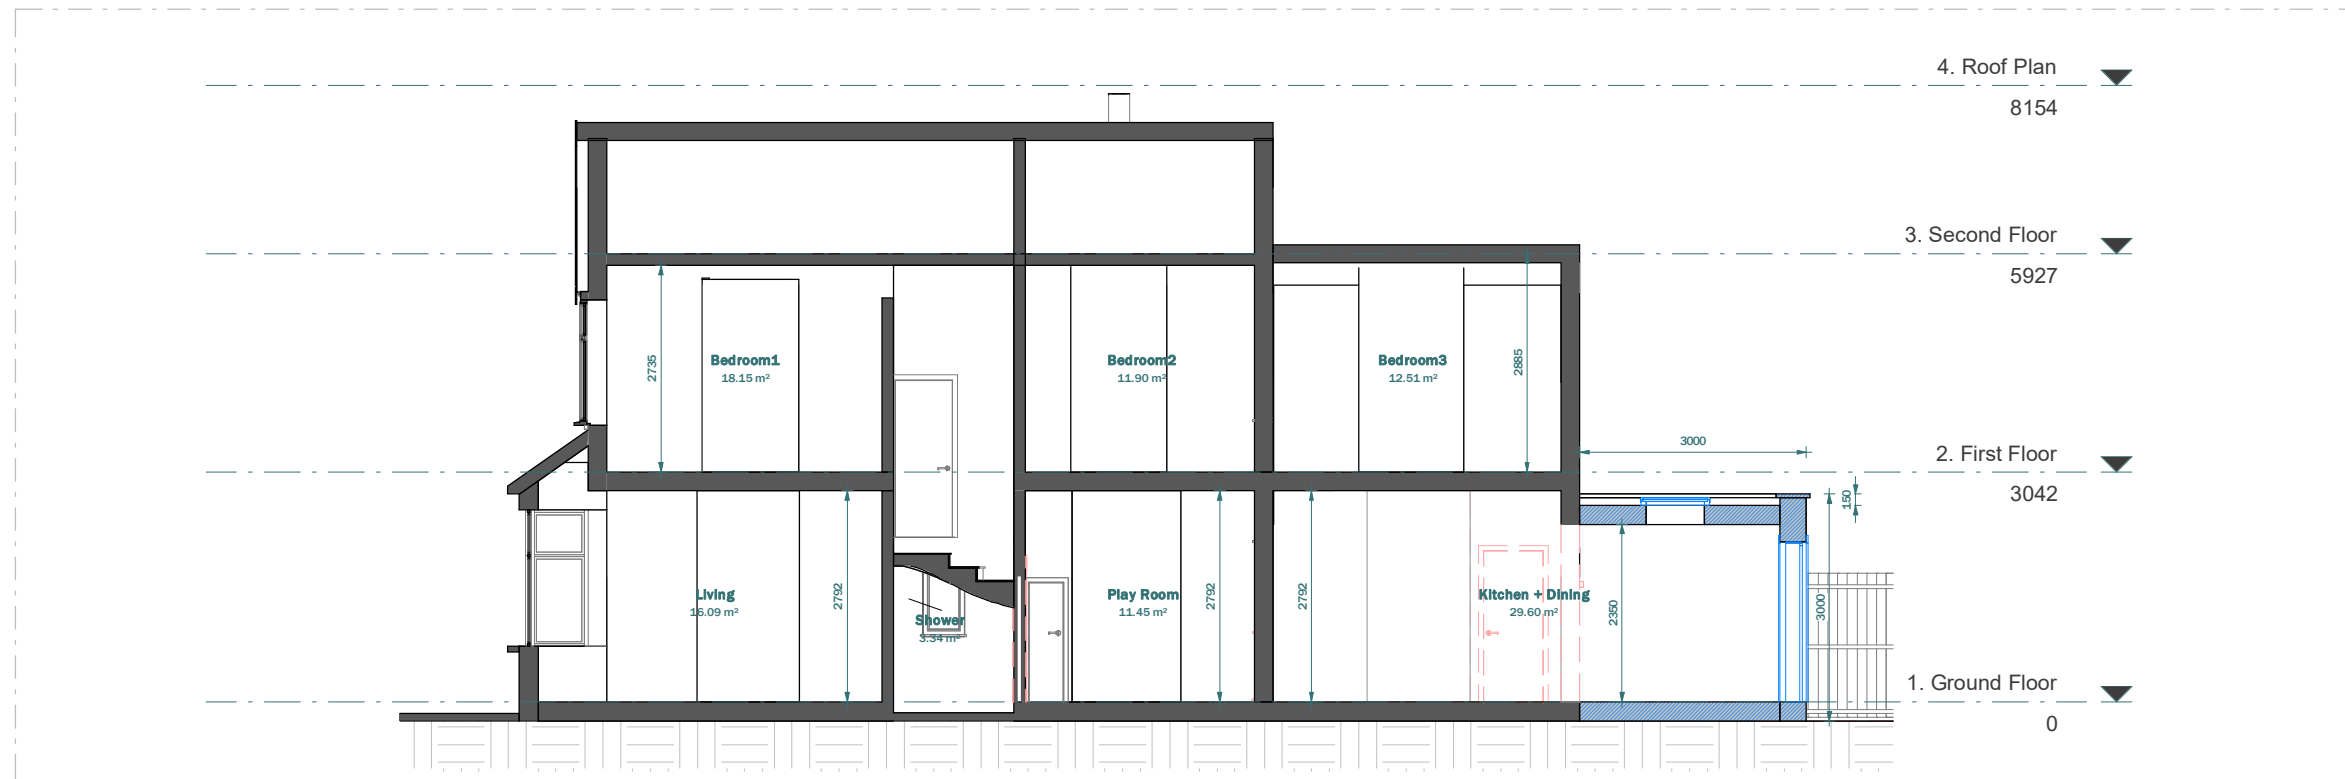

PROPOSED SECTION A-A

CLIENT	Joe Hanrahan			NOTES	SCALE	DATE
PROJECT	22 Percy Road, Hampton, TW12 2HW			VERSION	1 : 100	01/07/2024
TITLE	Existing & Proposed Section A -A			DESCRIPTION	DRAWN	VERSION
					YL/OG	
					SHEET REF. NO	
					22PR -PL -09	