




BLOCK PLAN
SCALE 1:500

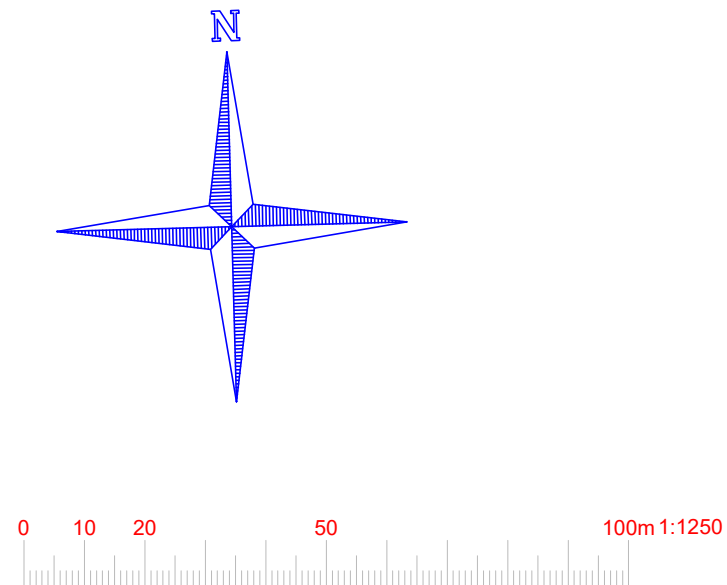

LOCATION PLAN
SCALE 1:1250



www.FastPlansUK.co.uk

Project: DORMER OVER REAR
ADDITION ROOF.

Address: 75 HEATH GARDENS, TW1 4LY

Scale: 1:500 @ A3 Dwg. no: A09

Drawn by: O.B.S Date Drawn: 02-MAR-2024

For Drawings Tel: 0208 154 5569

E-mail: plans@FastPlansUK.co.uk