


SCALE BAR



GENERAL NOTES: Do not scale from this drawing.  
 Dimensions must be checked on site.  
 This drawing is copyright of Grainne O'Keeffe Architects.  
 This drawing cannot be copied or used in any way without the  
 express permission of Grainne O'Keeffe Architects.  
 Neighbouring properties not surveyed unless stated

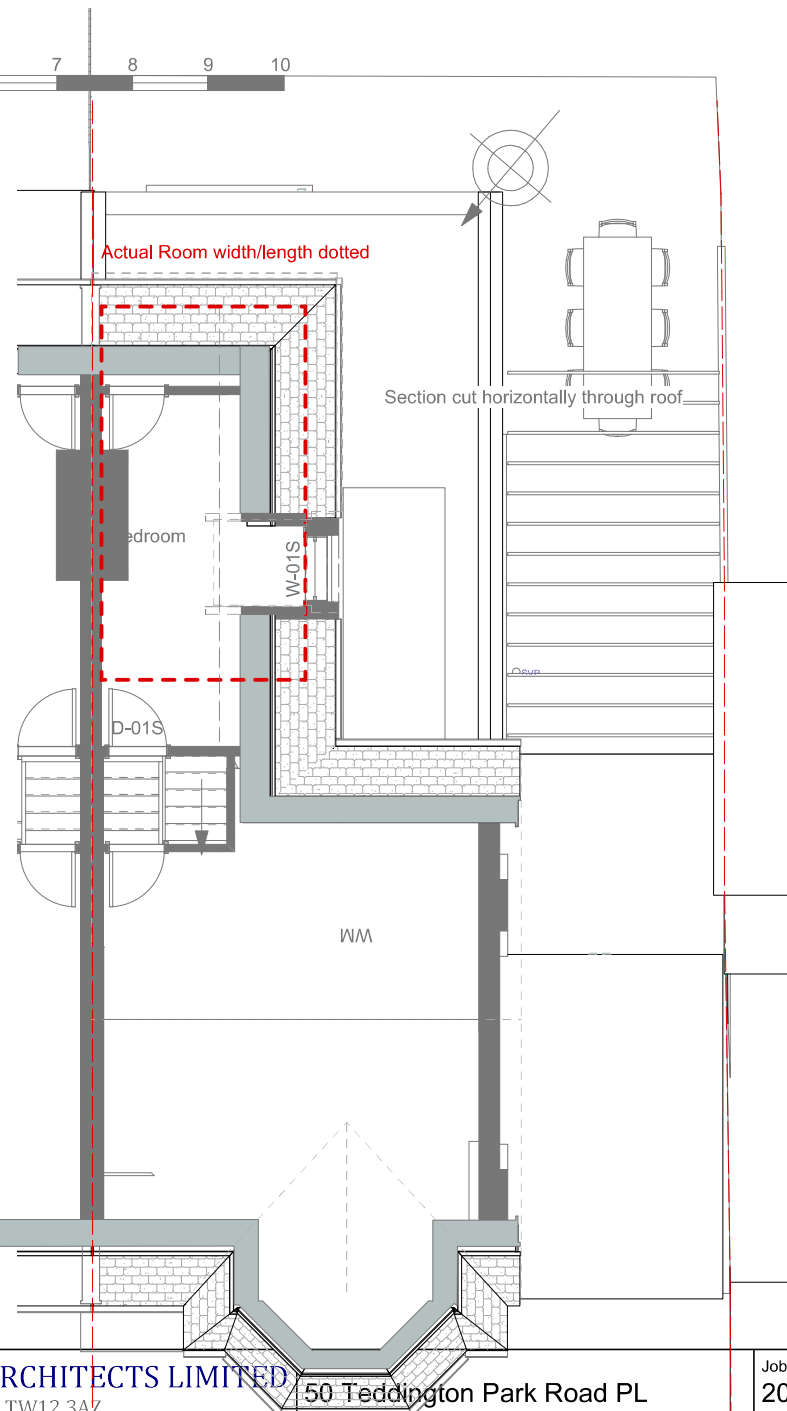

**GRÁINNE O'KEEFFE ARCHITECTS LIMITED**  
 Atrium, 36 Broad Lane, Hampton, TW12 3AZ  
 020 8941 1061 07976 389970  
 grainnearch@btopenworld.com  
[www.gokarchitects.co.uk](http://www.gokarchitects.co.uk)

**50 Teddington Park Road PL**  
 Drawing Name  
**Second floor Proposed**

Job No  
**2023 - 09**  
 Dwg No  
**25**  
 Scale  
**1:100**

Revisions  
 Rev A 020724 Flat roof  
 Last Edited:  
**2/7/24**  
**9:43:30**

Rev No  
**A**