

**APPLICANT:**  
Michael Speer

**ADDRESS:**  
29, Hartington Road, Twickenham,  
Greater London TW1 3EL





DRAWN BY SUU

DRAWING NO. Arch - A101

TITLE Demo Plans

DATE 28-06-2024

LEGEND


	EXISTING STRUCTURE
	STRUCTURE TO BE DEMOLISHED
	PROPOSED STRUCTURE
	SHARED WALL

Revision Schedule


Revision	Description	Date
P01	First revision	28-06-2024

- Notes
- Drawings to be read in conjunction with the relevant drawing and specification. Do not scale from drawings
  - Dimensions should not be relied upon for the purposes of ordering material or placing sub-contractor orders.
  - Third parties to take their own site measurements. Site boundaries are indicative only and are subject to confirmation with land registry. A party wall surveyor should be consulted to ascertain whether adjoining owners are notifiable. .


SCALE: 1:100 @ A3

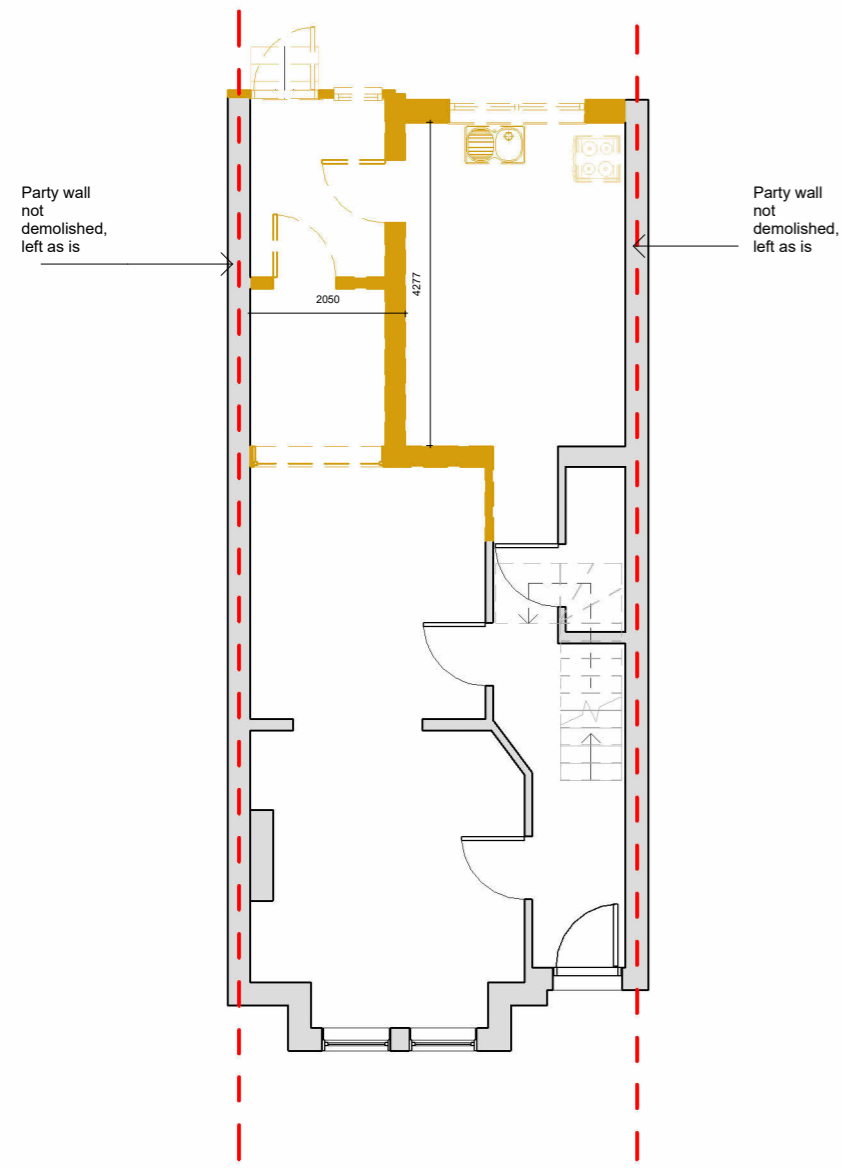

**1 0 GF Demo**  
1 : 100

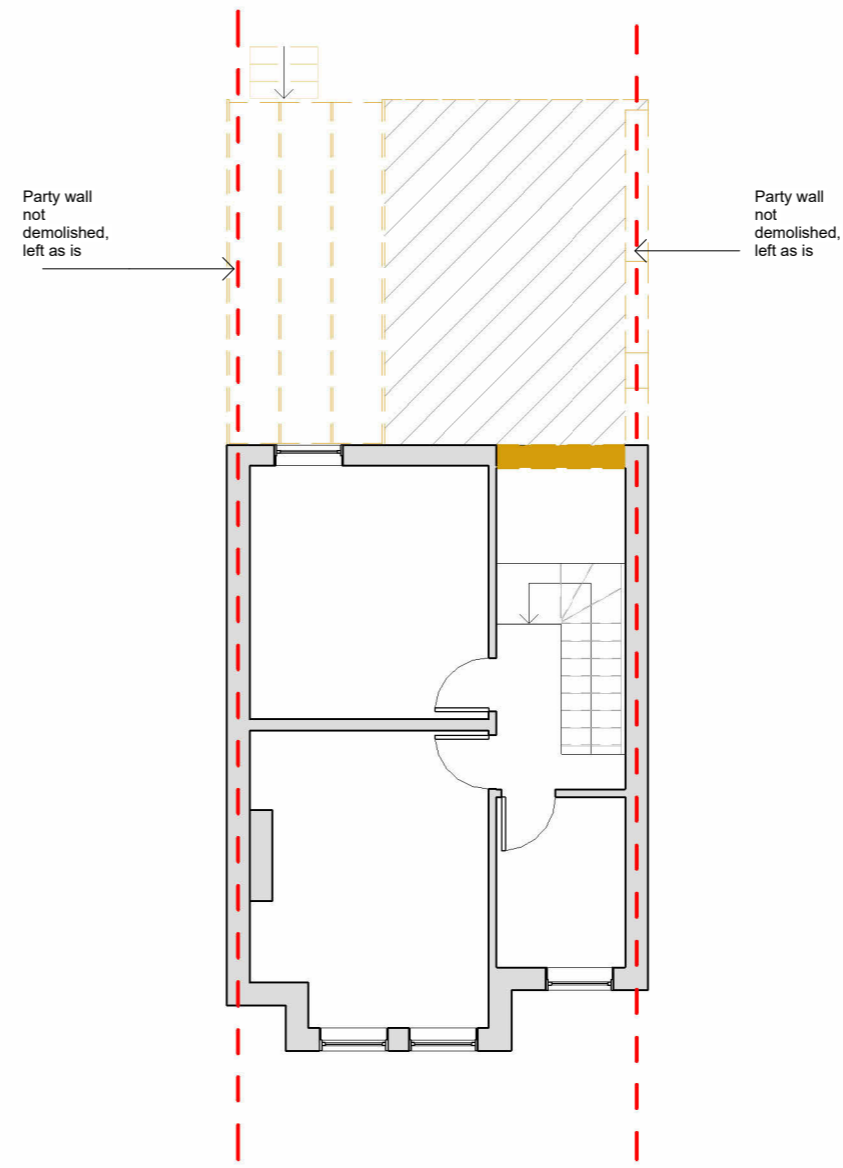

**2 1 FF Demo**  
1 : 100

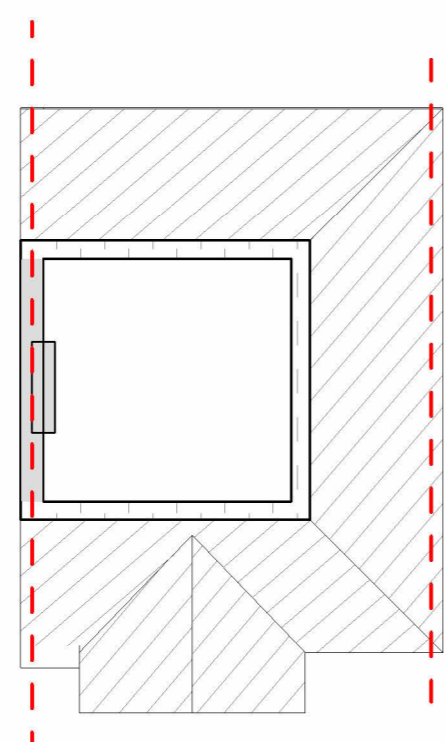

**3 2 Loft Demo**  
1 : 100