


GENERAL NOTES.  
 This drawing remains the copyright of Andy Sturgeon Garden Design Limited.  
 All dimensions to be checked prior to commencement of any works,  
 and/or preparation of any shop drawings on site.  
 Any dimensional discrepancies and alterations to be referred to the designer.  
**DO NOT SCALE FROM THIS DRAWING.**

005 Existing Wall Plan @ 1:50  
 001 Spring Terrace



Image of existing metal gates

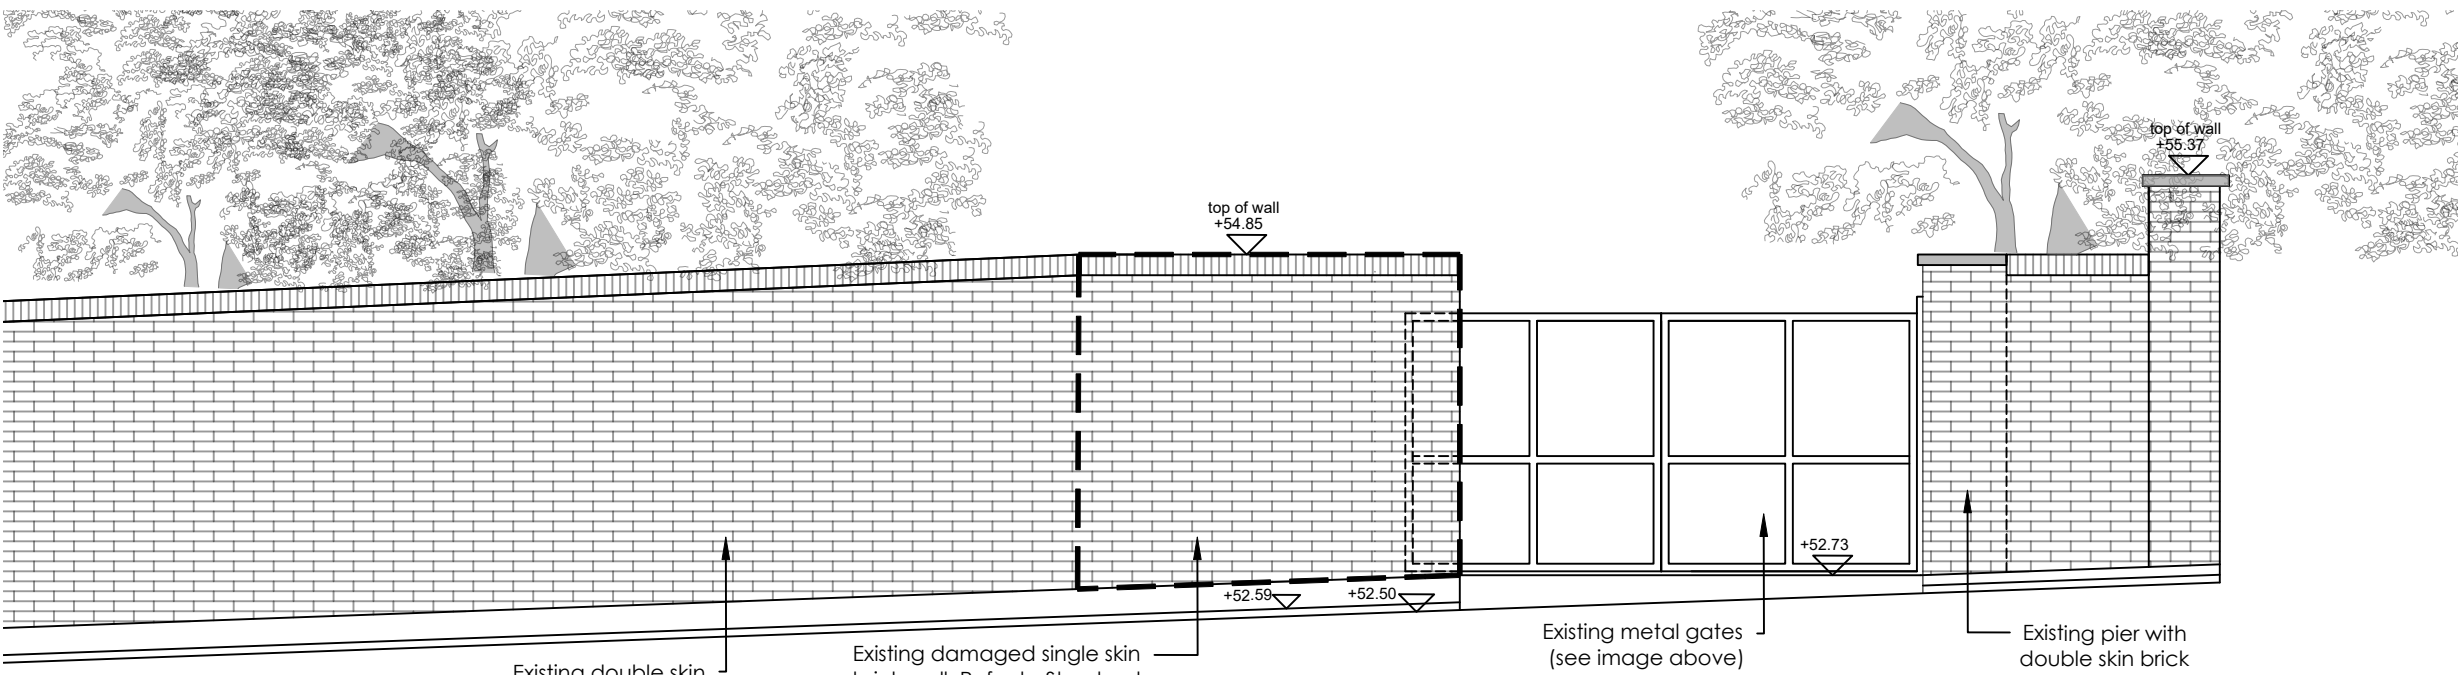

005 Existing Wall Elevation C-C' @ 1:50  
 002 Spring Terrace

P01 27.06.24 First Issue		MP	ARL	AS
Iss. Date	Issue notes			
<b>ANDYSTURGEON DESIGN</b> 7 Marlborough Place, Brighton BN1 1UB Tel: 01273 672575 info@andysturgeon.com www.andysturgeon.com		project no.	drawing no.	issue
		<b>696</b>	<b>_S_00_005</b>	<b>P01</b>
client	Patrick and Katherine Tate			
project	No. 1 Spring Terrace			
drawing	Existing boundary wall Plan & Elevation C-C'			
	PLANNING			
		scale	1:50@A3	