


001 Existing Wall Plan @ 1:50  
001 Spring Terrace

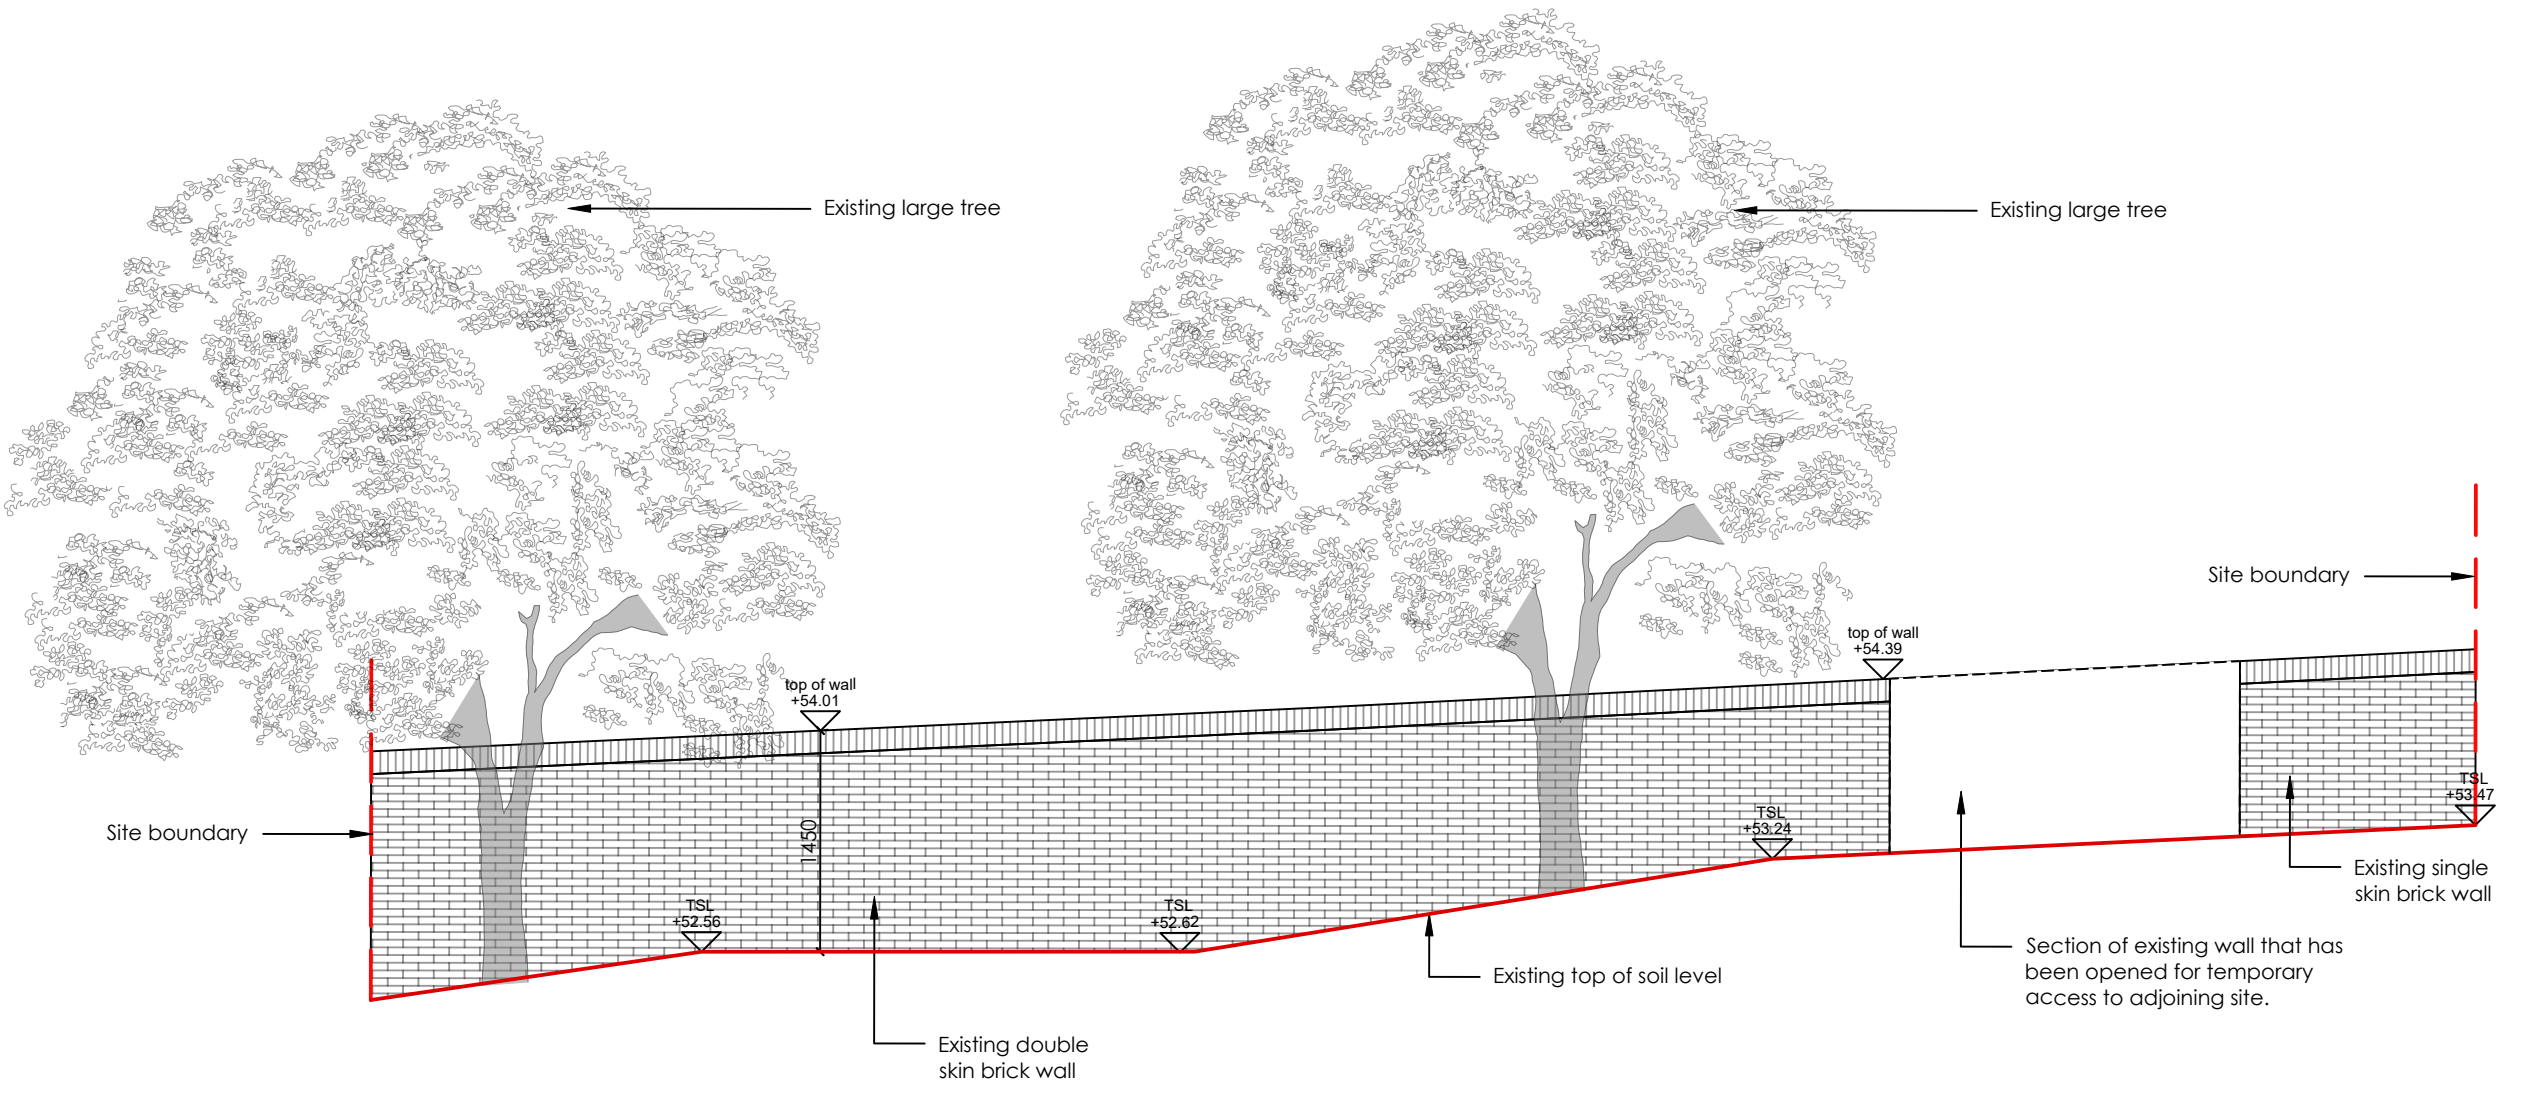

001 Existing Wall Elevation A-A' @ 1:50  
002 Spring Terrace

GENERAL NOTES:  
This drawing remains the copyright of Andy Sturgeon Garden Design Limited.  
All dimensions to be checked prior to commencement of any works,  
and/or preparation of any shop drawings on site.  
Any dimensional discrepancies and alterations to be referred to the designer.  
**DO NOT SCALE FROM THIS DRAWING, OTHER THAN FOR PLANNING PURPOSES.**

P02 17.01.24 Temporary access opening reflected  
P01 21.08.23 First Issue  
Iss: Date Issue notes



7 Marlborough Place, Brighton BN1 1UB  
Tel: 01273 672575 info@andysturgeon.com www.andysturgeon.com

project no.	drawing no.	issue
696	_S_00_001	P02
client	Patrick and Katherine Tate	
project	No. 1 Spring Terrace	
drawing	Existing Wall Elevation A-A'	
	PLANNING	
	scale	1:50@A3