


002 Proposed Wall Opening Plan @ 1:50
001 Spring Terrace



GENERAL NOTES.
This drawing remains the copyright of Andy Sturgeon Garden Design Limited.
All dimensions to be checked prior to commencement of any works, and/or preparation of any shop drawings on site.
Any dimensional discrepancies and alterations to be referred to the designer.
DO NOT SCALE FROM THIS DRAWING, OTHER THAN FOR PLANNING PURPOSES.

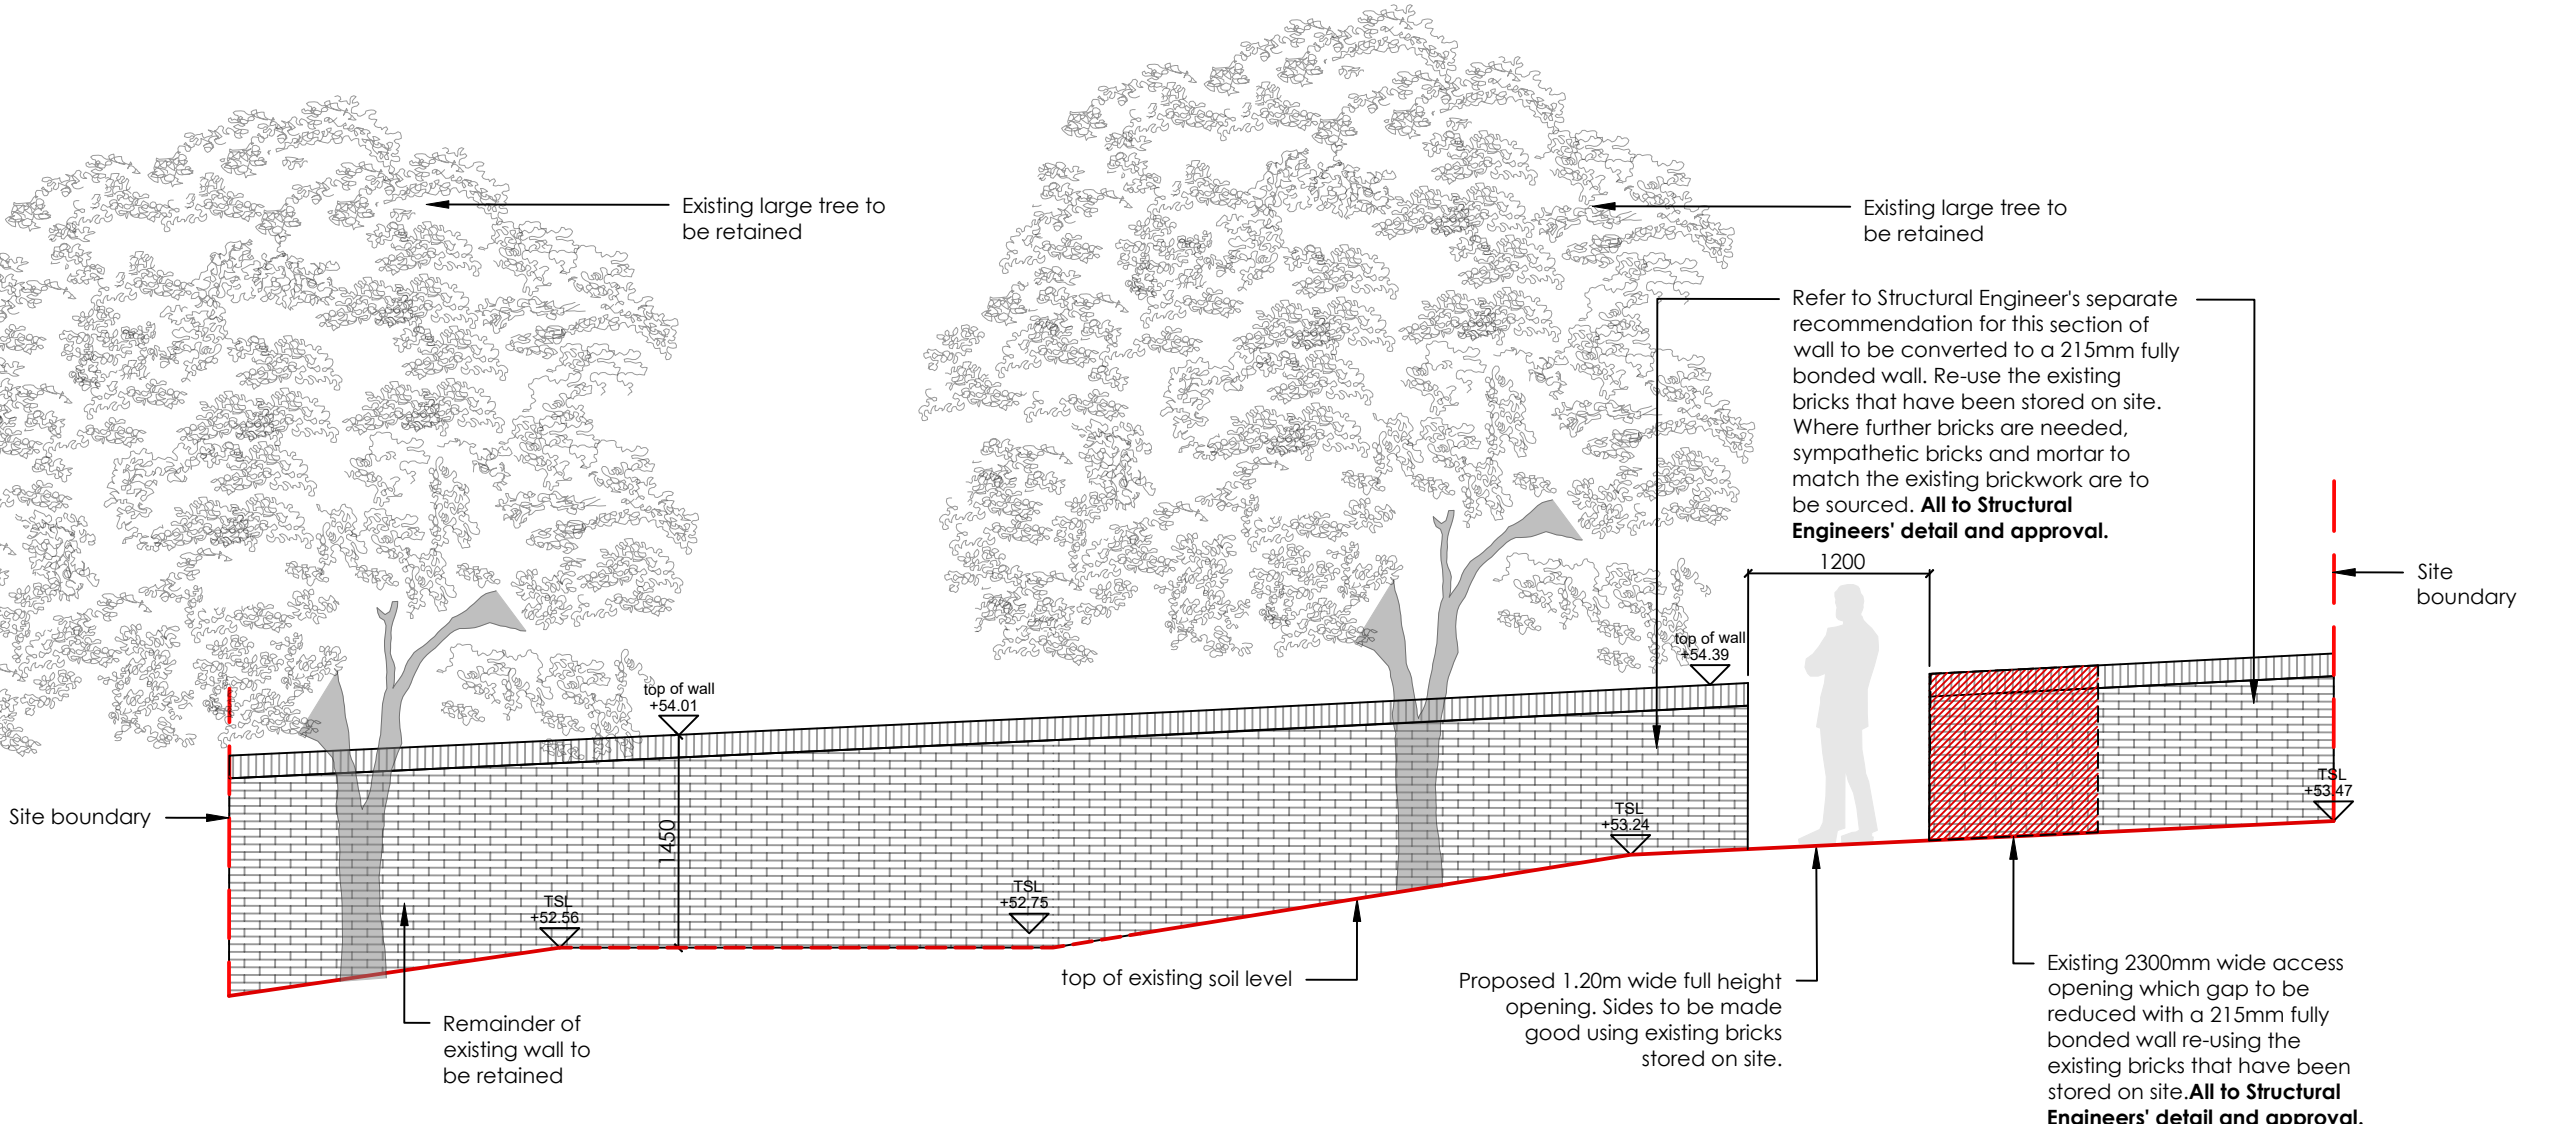

002 Proposed Wall Opening Elevation A-A' @ 1:50
002 Spring Terrace

P03 30.04.24	Proposed opening updated	MP	AL	AS
P02 17.01.24	Include temporary access and existing wall remedial methodology & new hedge & new level	KJ	SO	AS
P01 21.08.23	First Issue	KJ	SO	AS
Iss	Date	Issue notes		



7 Marlborough Place, Brighton BN1 1UB
Tel: 01273 672575 info@andysturgeon.com www.andysturgeon.com

project no.	drawing no.	issue
696	_S_00_002	P03
client	Patrick and Katherine Tate	
project	No. 1 Spring Terrace	

drawing	Proposed Wall Elevation A-A'
	PLANNING
scale	1:50@A3