


GENERAL NOTES.
 This drawing remains the copyright of Andy Sturgeon Garden Design Limited. All dimensions to be checked prior to commencement of any works, and/or preparation of any shop drawings on site. Any dimensional discrepancies and alterations to be referred to the designer.
DO NOT SCALE FROM THIS DRAWING, OTHER THAN FOR PLANNING PURPOSES.

004 Proposed Wall Plan @ 1:50
 001 Spring Terrace

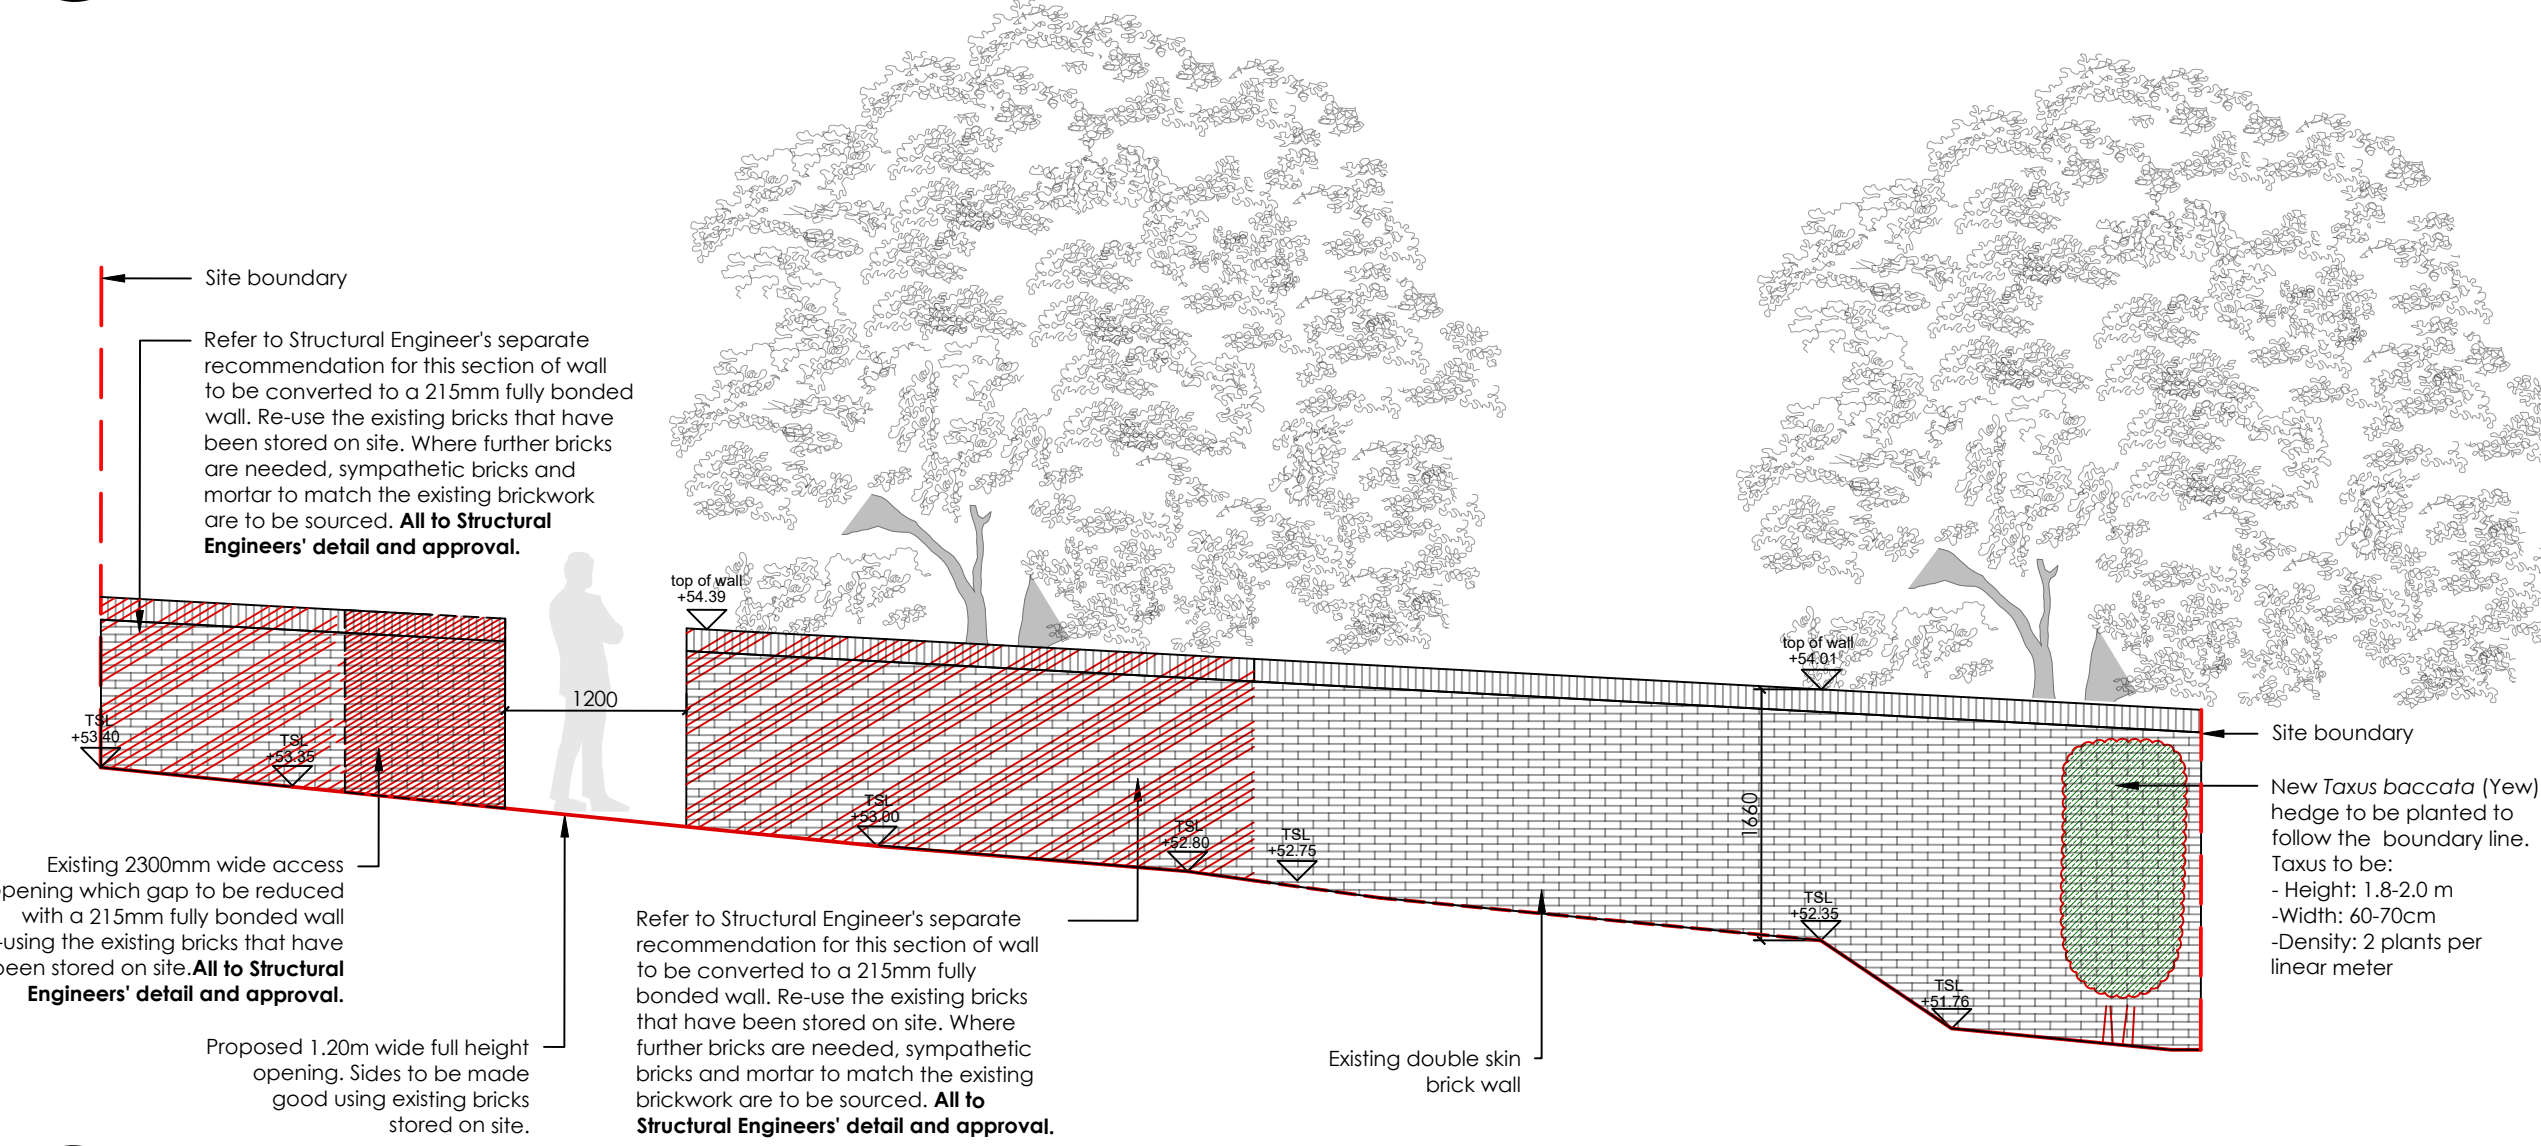

004 Proposed Wall Elevation B-B' @ 1:50
 002 Spring Terrace

P02 30.04.24 Proposed opening updated
 P01 17.01.24 First Issue

MP AL AS
 KJ SO AS

ss: Date Issue notes

ANDYSTURGEON DESIGN
 7 Marlborough Place, Brighton BN1 1UB
 Tel: 01273 672575 info@andysturgeon.com www.andysturgeon.com

project no. drawing no. issue
696 **S_00_004** **P02**

client Patrick and Katherine Tate

project No. 1 Spring Terrace

drawing Proposed Wall Elevation B-B'
 PLANNING

scale 1:50@A3