


003 Existing Wall Plan @ 1:50
001 Spring Terrace

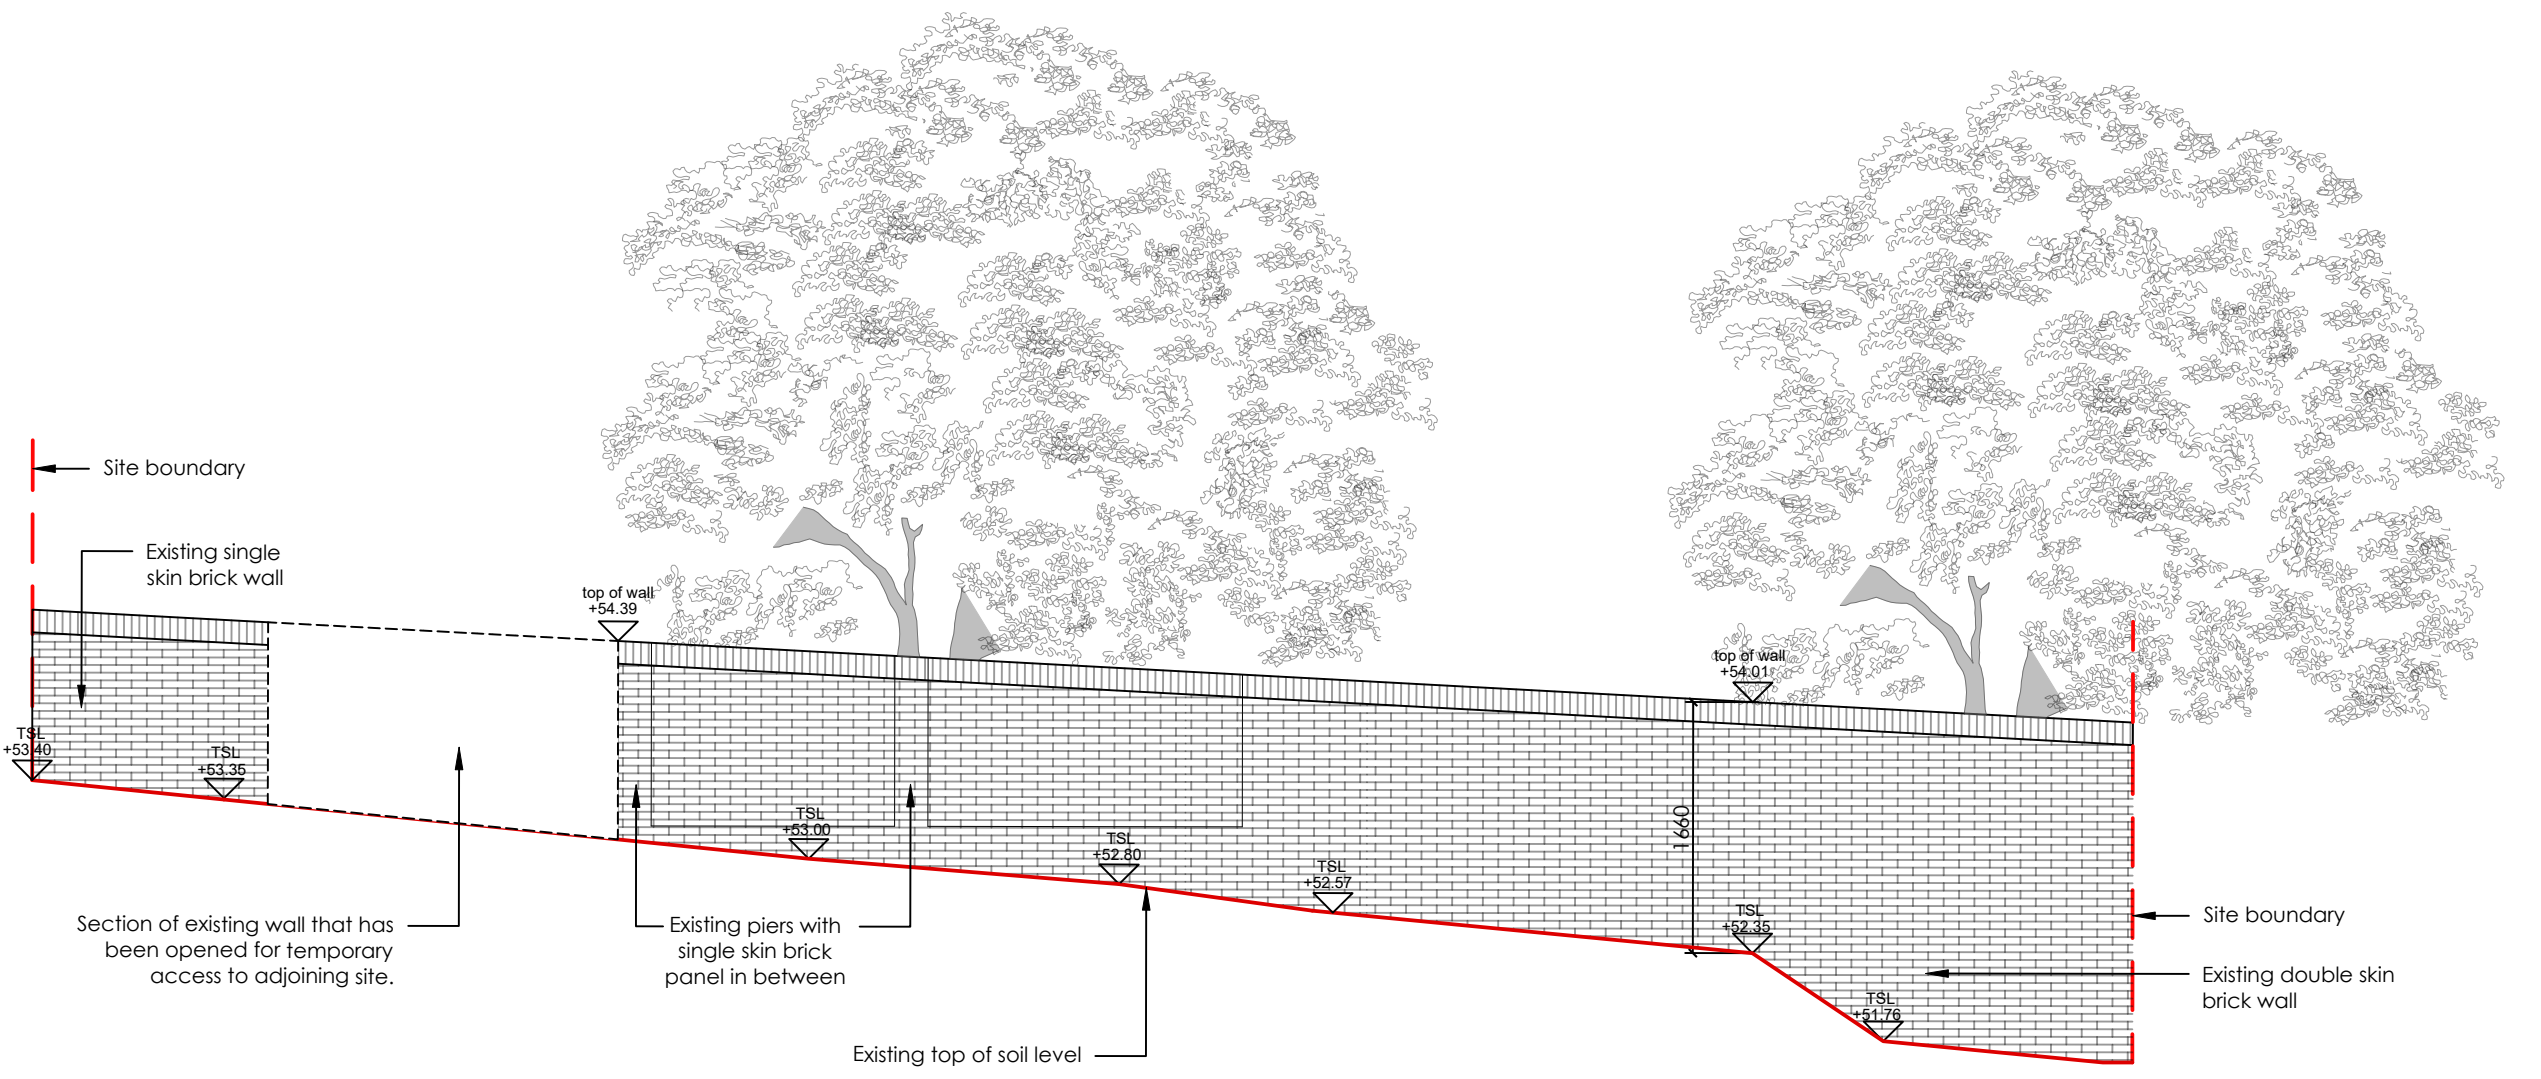


003 Existing Wall Elevation B-B' @ 1:50
002 Spring Terrace

GENERAL NOTES:
This drawing remains the copyright of Andy Sturgeon Garden Design Limited.
All dimensions to be checked prior to commencement of any works,
and/or preparation of any shop drawings on site.
Any dimensional discrepancies and alterations to be referred to the designer.
DO NOT SCALE FROM THIS DRAWING, OTHER THAN FOR PLANNING PURPOSES.

P01 17.01.24 First Issue KJ SO AS

ss: Date Issue notes



ANDYSTURGEON DESIGN

7 Marlborough Place, Brighton BN1 1UB
Tel: 01273 672575 info@andysturgeon.com www.andysturgeon.com

project no.	drawing no.	issue
696	_S_00_003	P01
client	Patrick and Katherine Tate	
project	No. 1 Spring Terrace	
drawing	Existing Wall Elevation B-B'	
	PLANNING	
	scale	1:50@A3