



GENERAL NOTES.
This drawing remains the copyright of Andy Sturgeon Garden Design Limited. All dimensions to be checked prior to commencement of any works, and/or preparation of any shop drawings on site. Any dimensional discrepancies and alterations to be referred to the designer.
DO NOT SCALE FROM THIS DRAWING.

006 Proposed Wall Plan @ 1:50
001 Spring Terrace

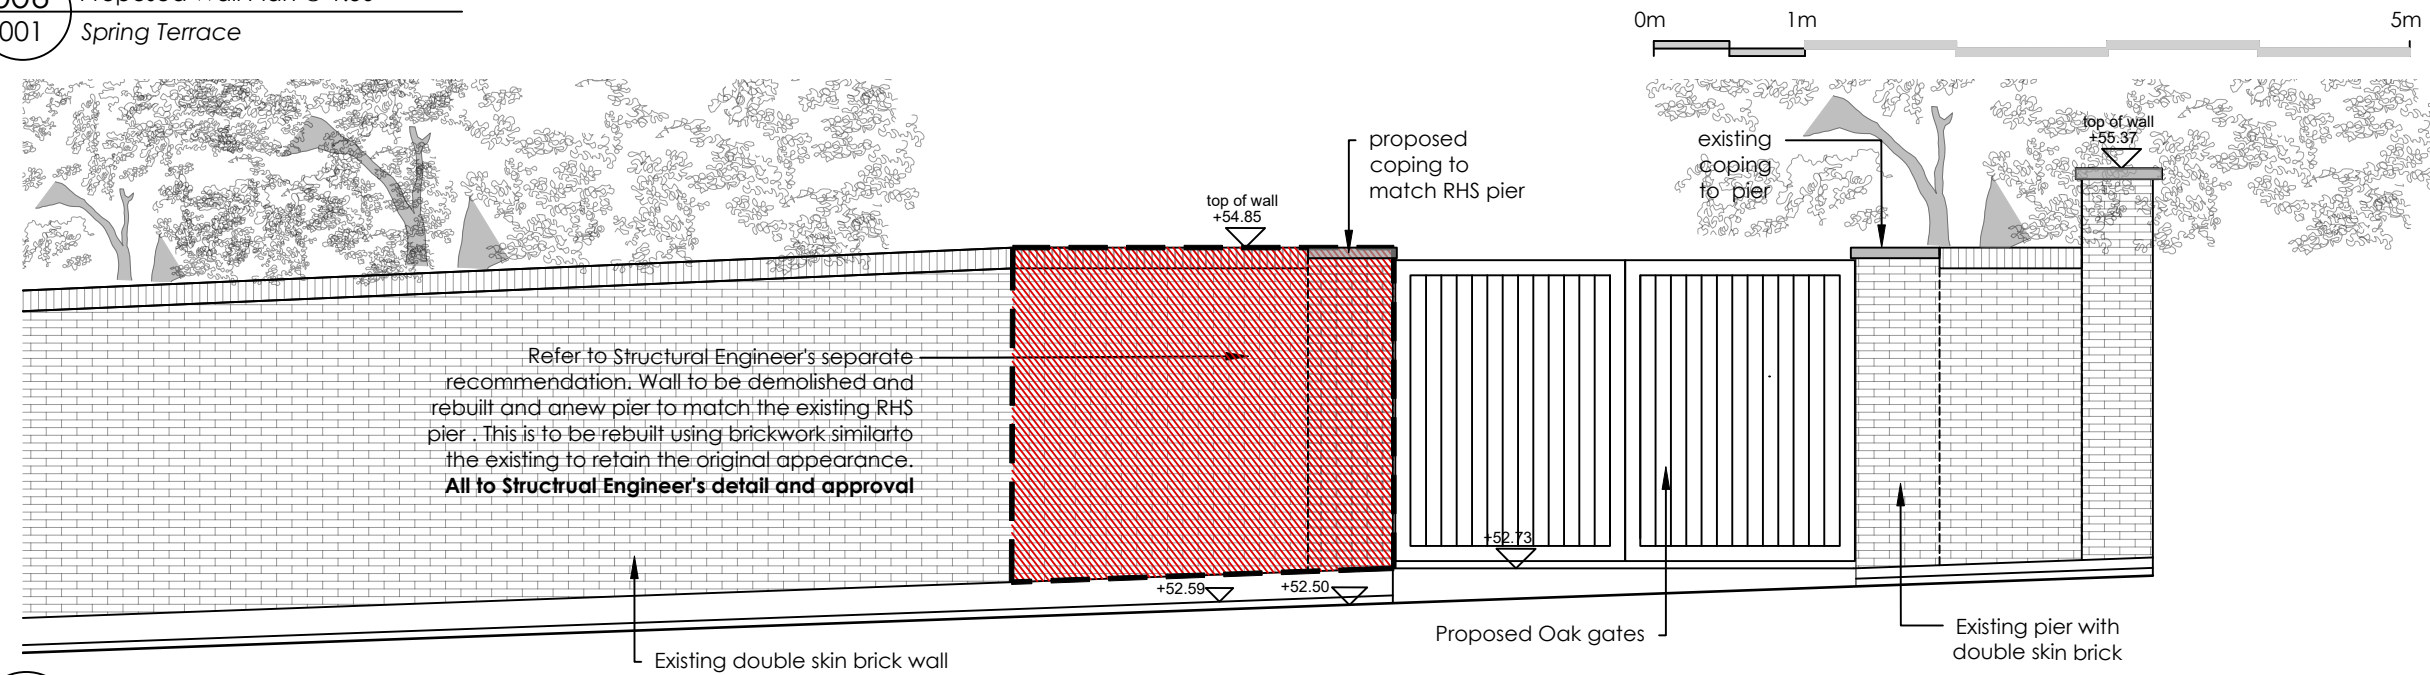

006 Proposed Wall Elevation C-C' @ 1:50
002 Spring Terrace

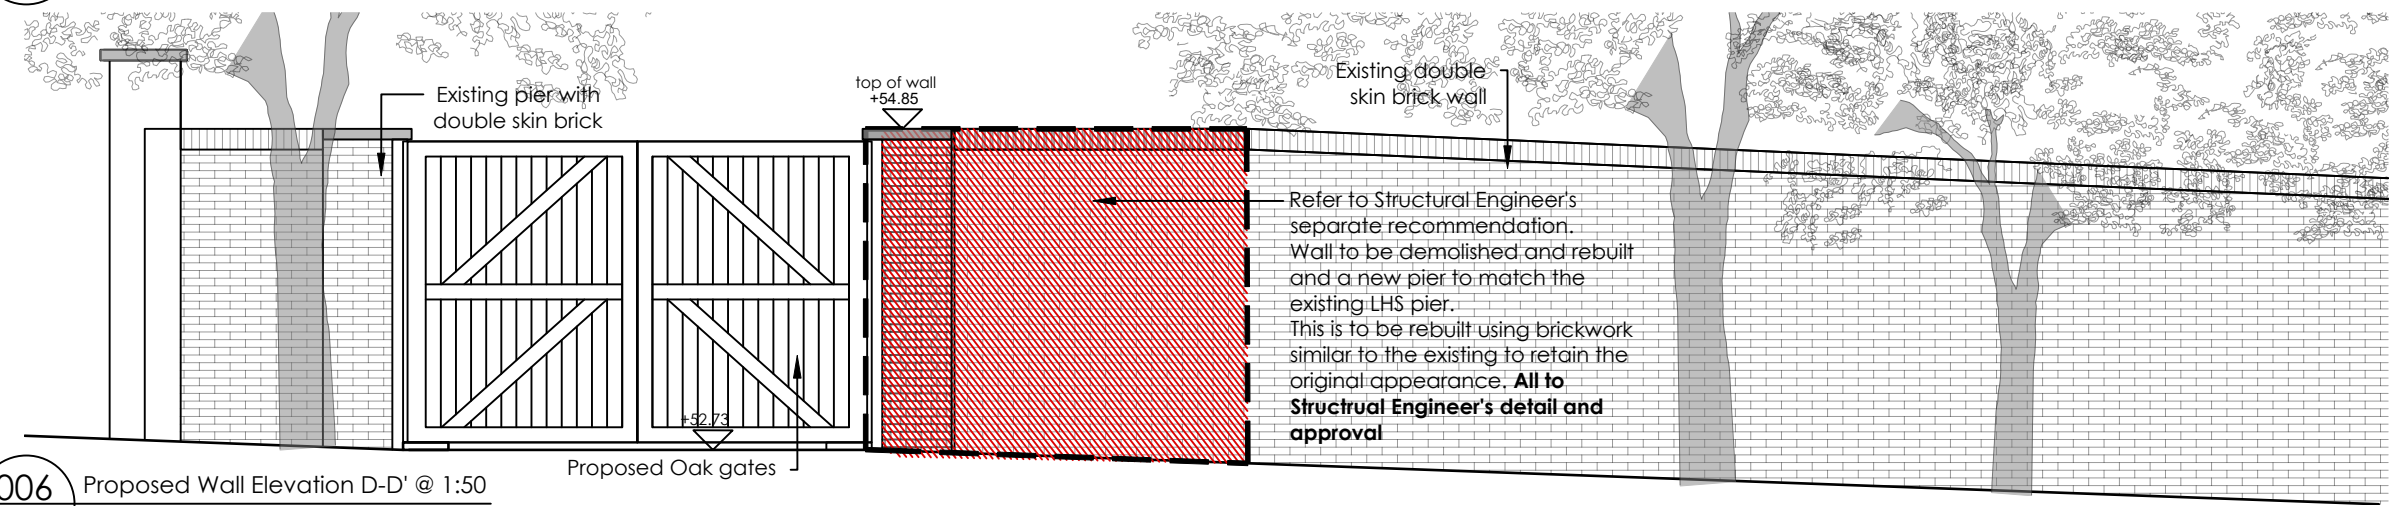

006 Proposed Wall Elevation D-D' @ 1:50
003 Spring Terrace

P01 27.06.24 First Issue MP ARL AS
Iss. Date Issue notes

ANDYSTURGEON DESIGN
7 Marlborough Place, Brighton BN1 1UB
Tel: 01273 672575 info@andysturgeon.com www.andysturgeon.com

project no. drawing no. issue
696 _S_00_006 P01

client Patrick and Katherine Tate
project No. 1 Spring Terrace

drawing Proposed boundary wall Plan & Elevations C-C' & D-D'
PLANNING
scale 1:50@A3