


GENERAL NOTES: Do not scale from this drawing.
 Dimensions must be checked on site.
 This drawing is copyright of Grainne O'Keeffe Architects.
 This drawing cannot be copied or used in any way without the
 express permission of Grainne O'Keeffe Architects.
 Neighbouring properties not surveyed unless stated

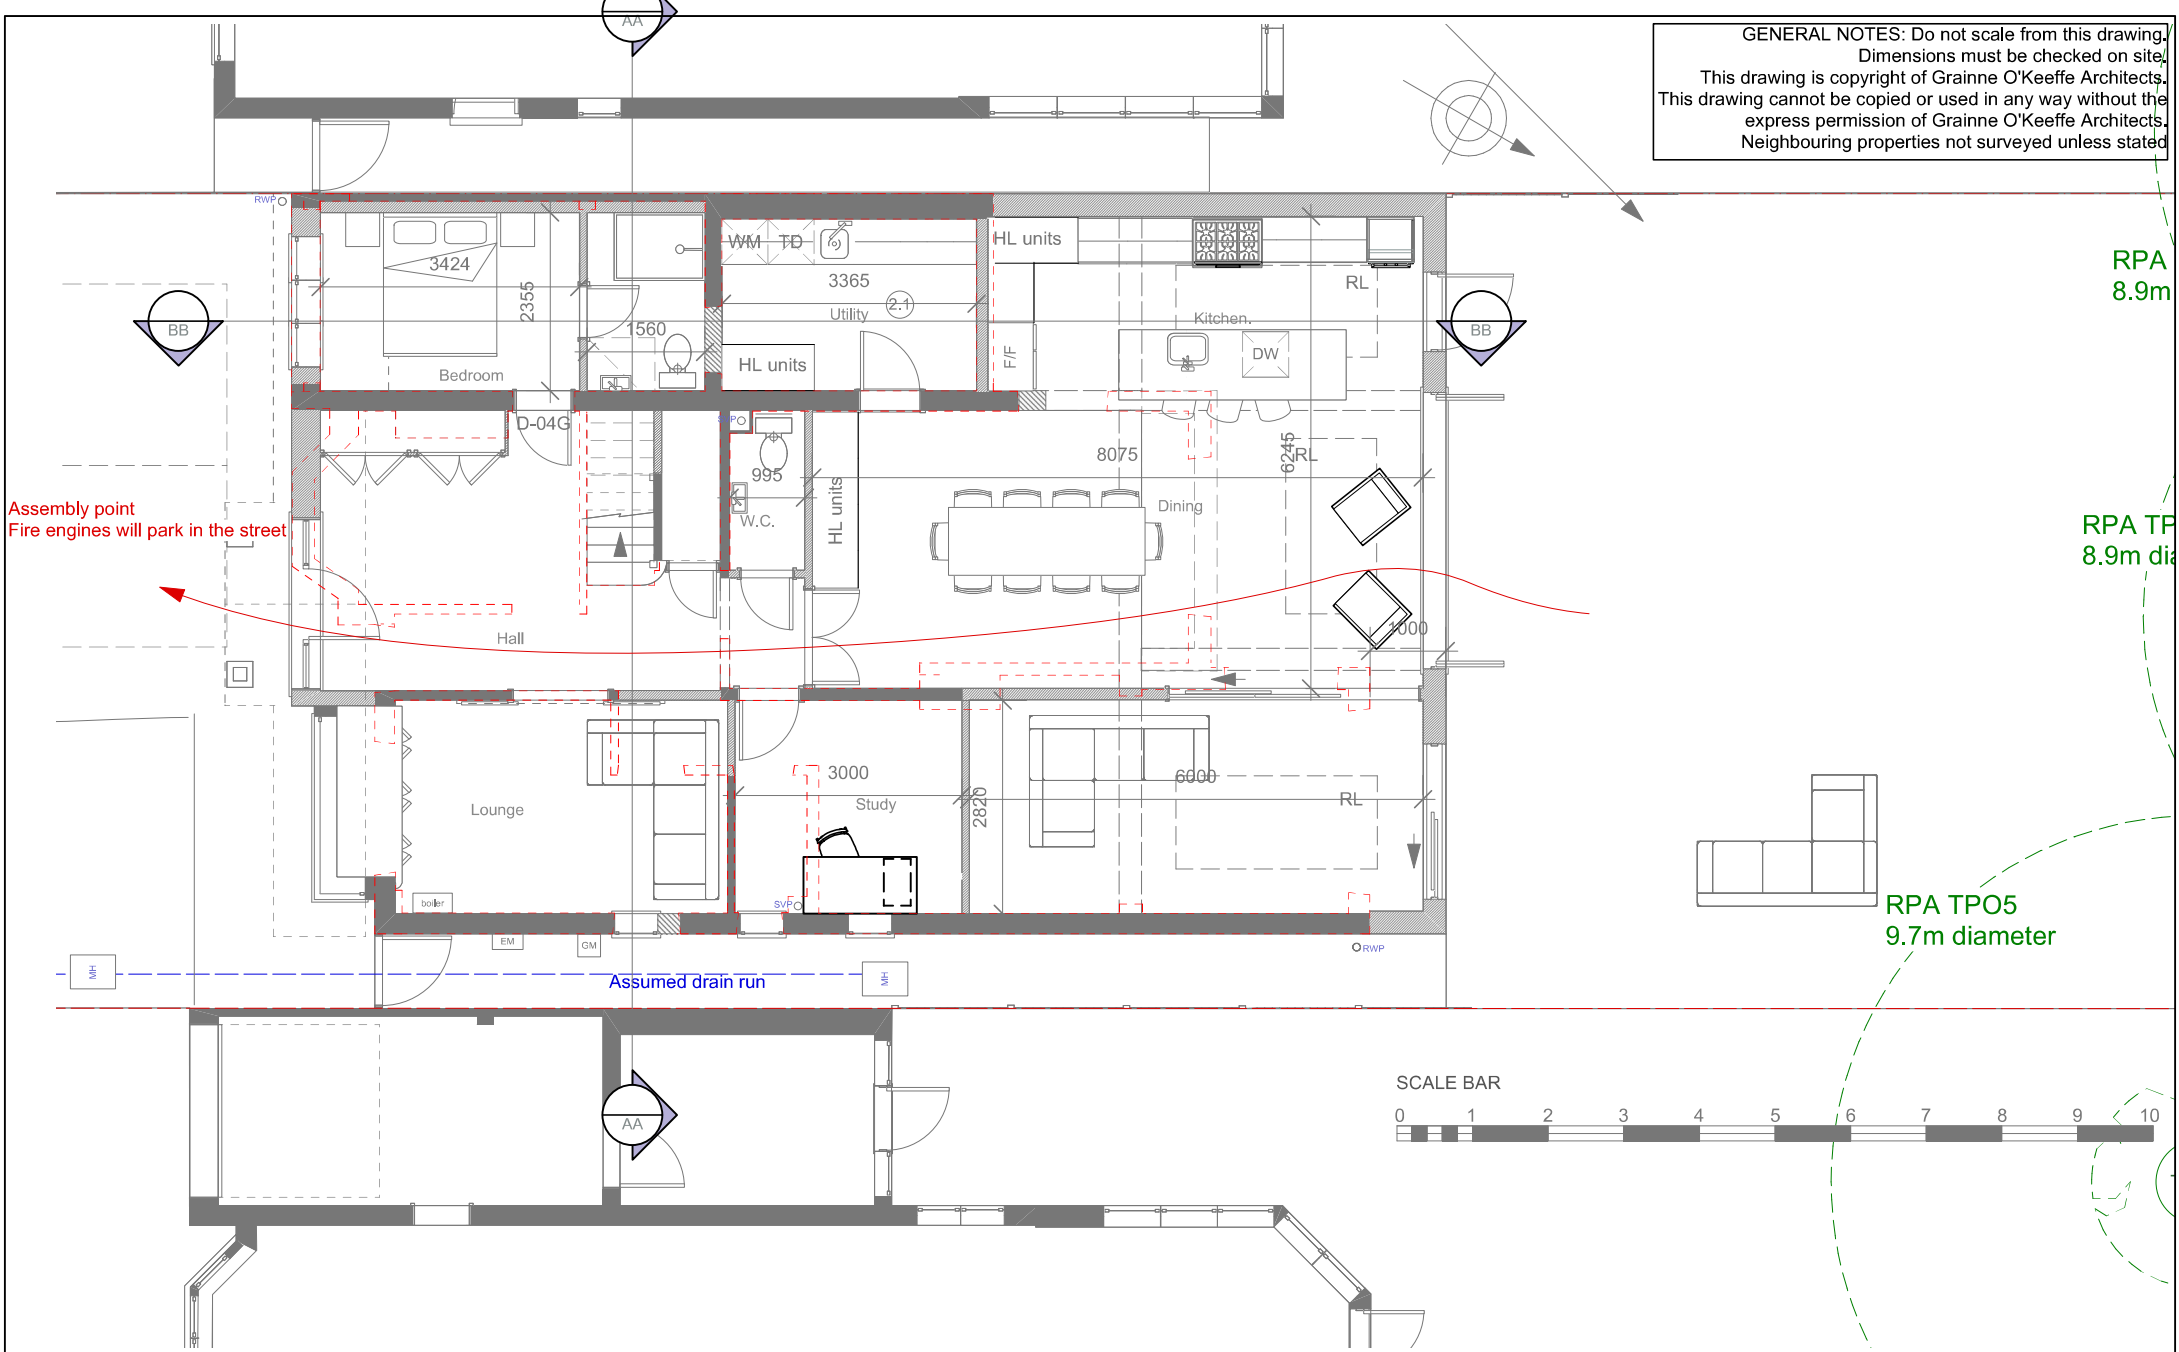

RPA
8.9m

RPA TP
8.9m dia

RPA TPO5
9.7m diameter

Assembly point
Fire engines will park in the street




GRÁINNE O'KEEFFE ARCHITECTS LIMITED
 Atrium, 36 Broad Lane, Hampton, TW12 3AZ
 020 8941 1061 07976 389970
 grainnearch@btopenworld.com
www.gokarchitects.co.uk

Job Name
2 Broadmead Close

Drawing Name
Fire safety diagram

Job No
2024-03

Dwg No
12A

Scale
1:100

Revisions

Rev No

Last Edited:
28/6/24
15:47:24