


GENERAL NOTES: Do not scale from this drawing.
 Dimensions must be checked on site.
 This drawing is copyright of Grainne O'Keeffe Architects.
 This drawing cannot be copied or used in any way without the
 express permission of Grainne O'Keeffe Architects.
 Neighbouring properties not surveyed unless stated

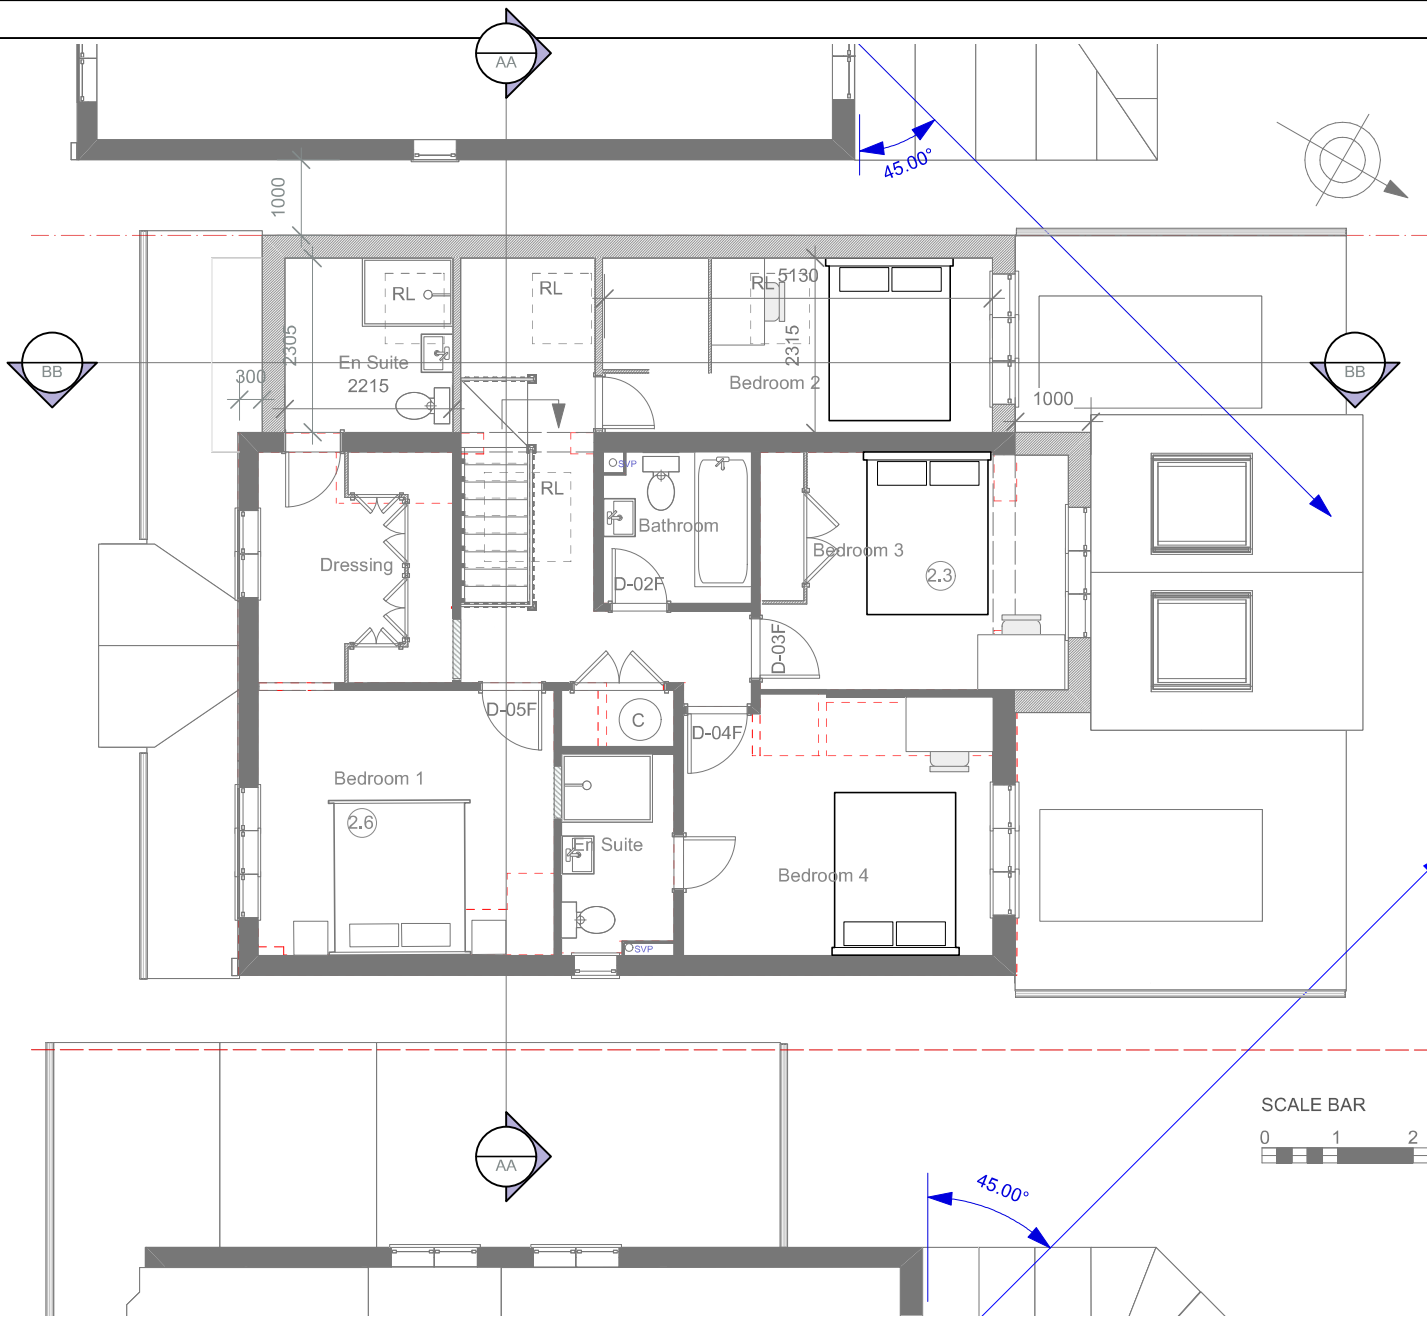

SCALE BAR



GRÁINNE O'KEEFFE ARCHITECTS LIMITED

Atrium, 36 Broad Lane, Hampton, TW12 3AZ
 020 8941 1061 07976 389970
 grainnearch@btopenworld.com
www.gokarchitects.co.uk

Job Name
2 Broadmead Close

Drawing Name
First floor Proposed

Job No
2024-03

Dwg No
13

Scale
1:100

Revisions
 Rev A 110624
 Rev B 020724 added RL

Rev No
B

Last Edited:
 2/7/24
 16:35:16