



PROPOSED GROUND FLOOR PLAN




PROPOSED FRONT ELEVATION (EAST)

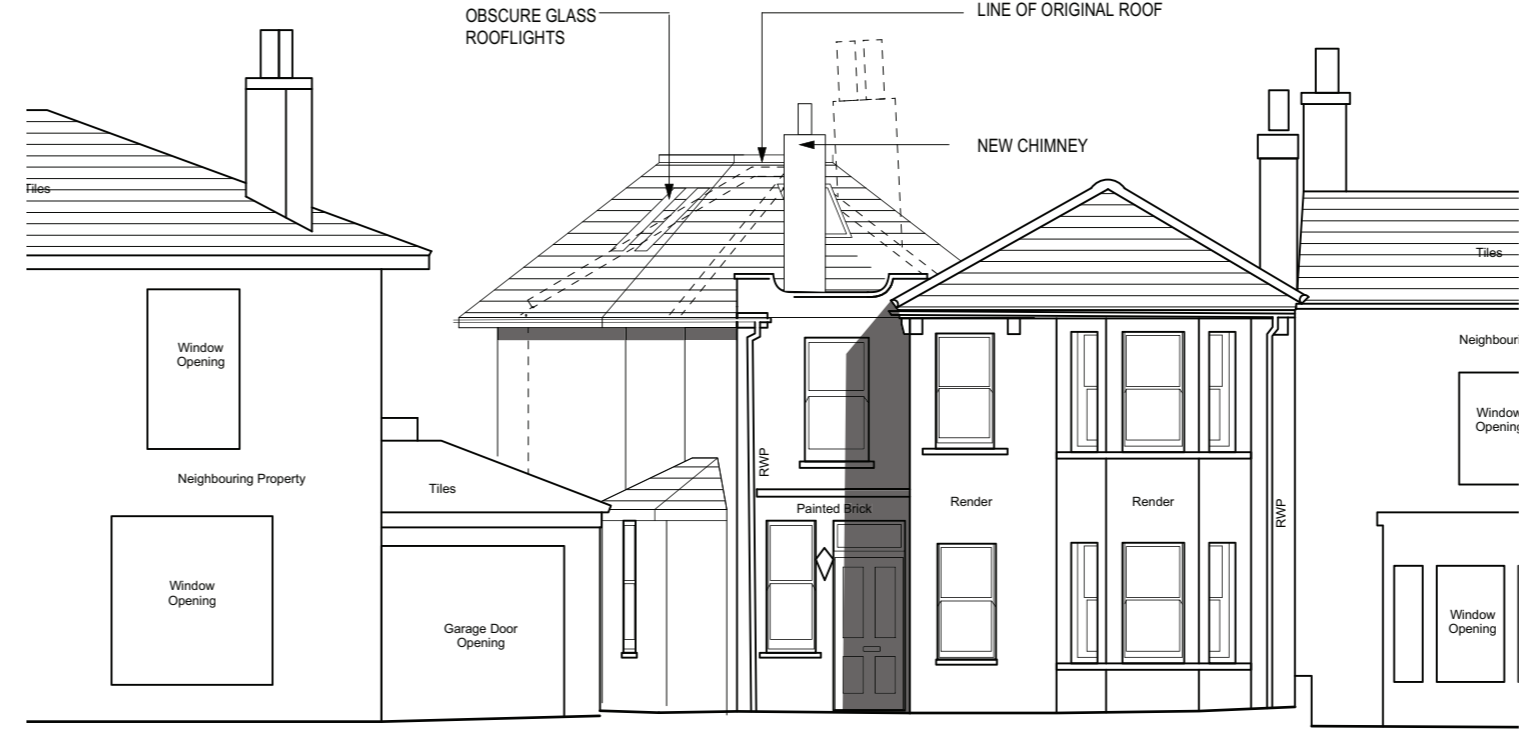


PROPOSED REAR ELEVATION (WEST)

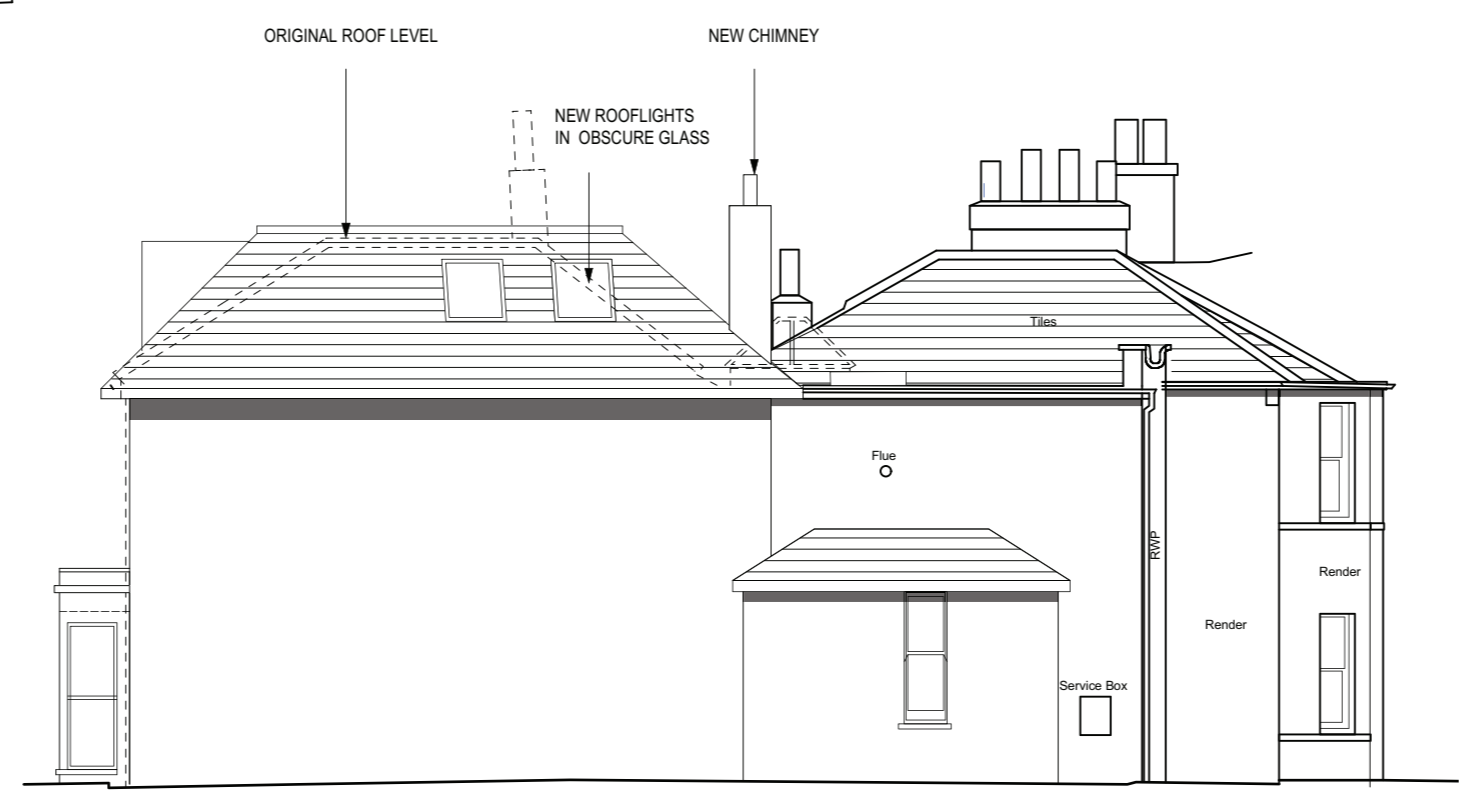


PROPOSED SOUTH ELEVATION

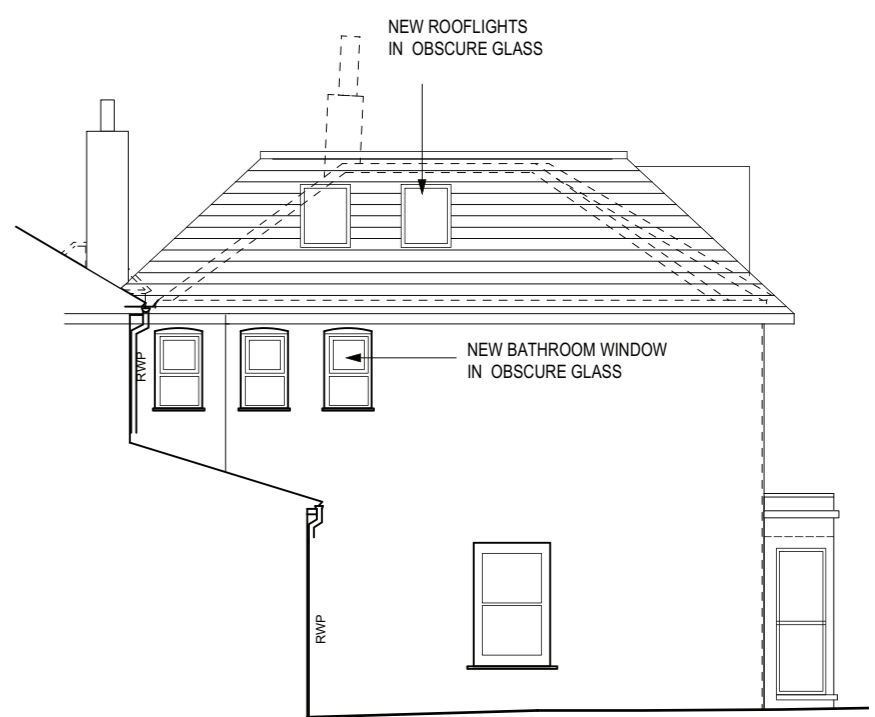


PROPOSED NORTH ELEVATION

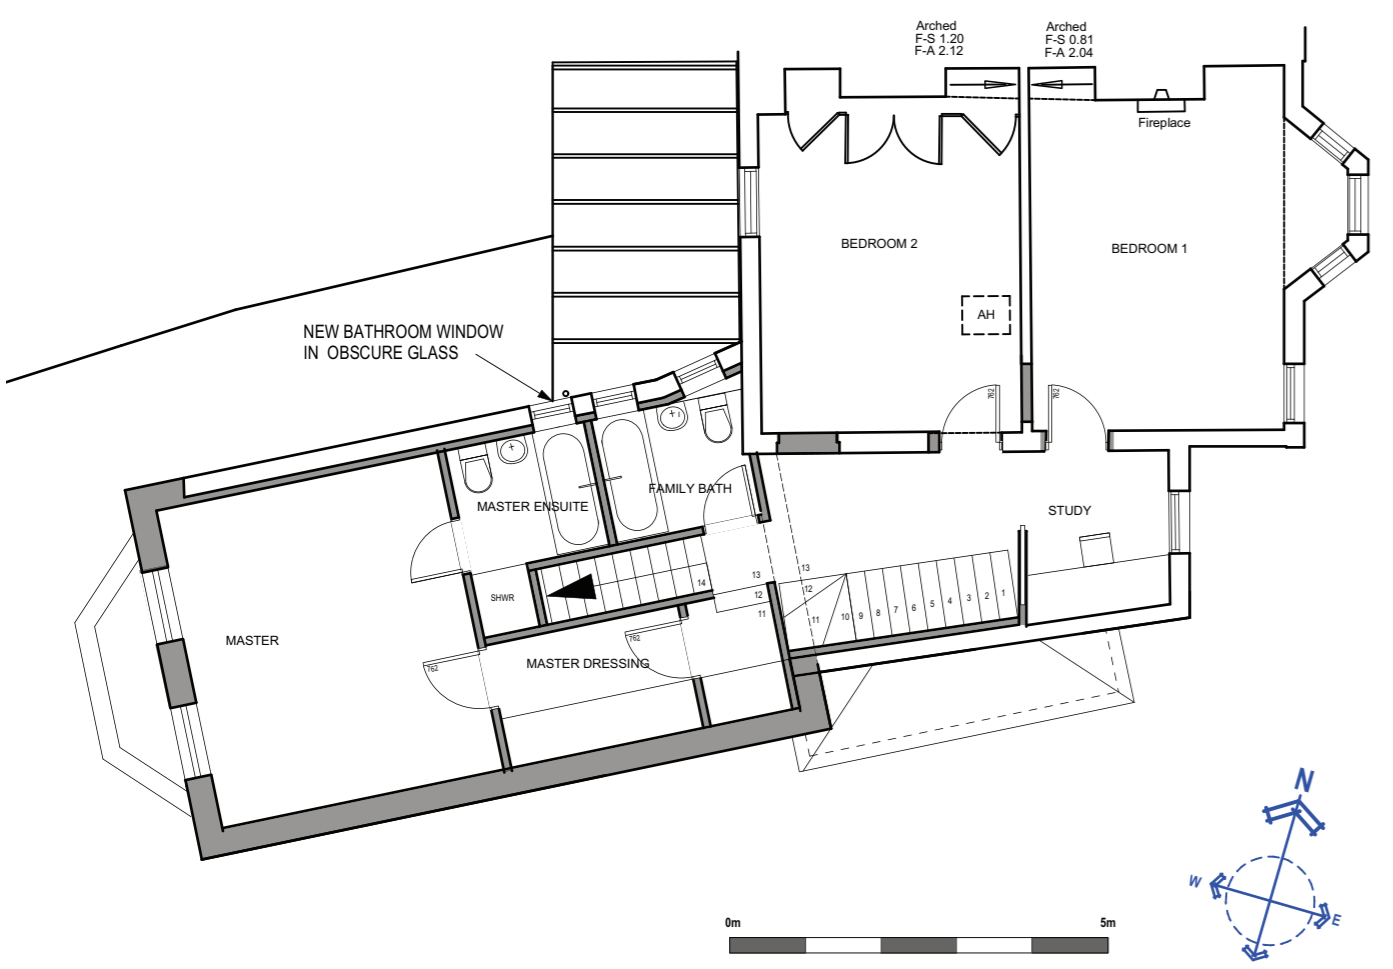

PROPOSED FIRST FLOOR PLAN

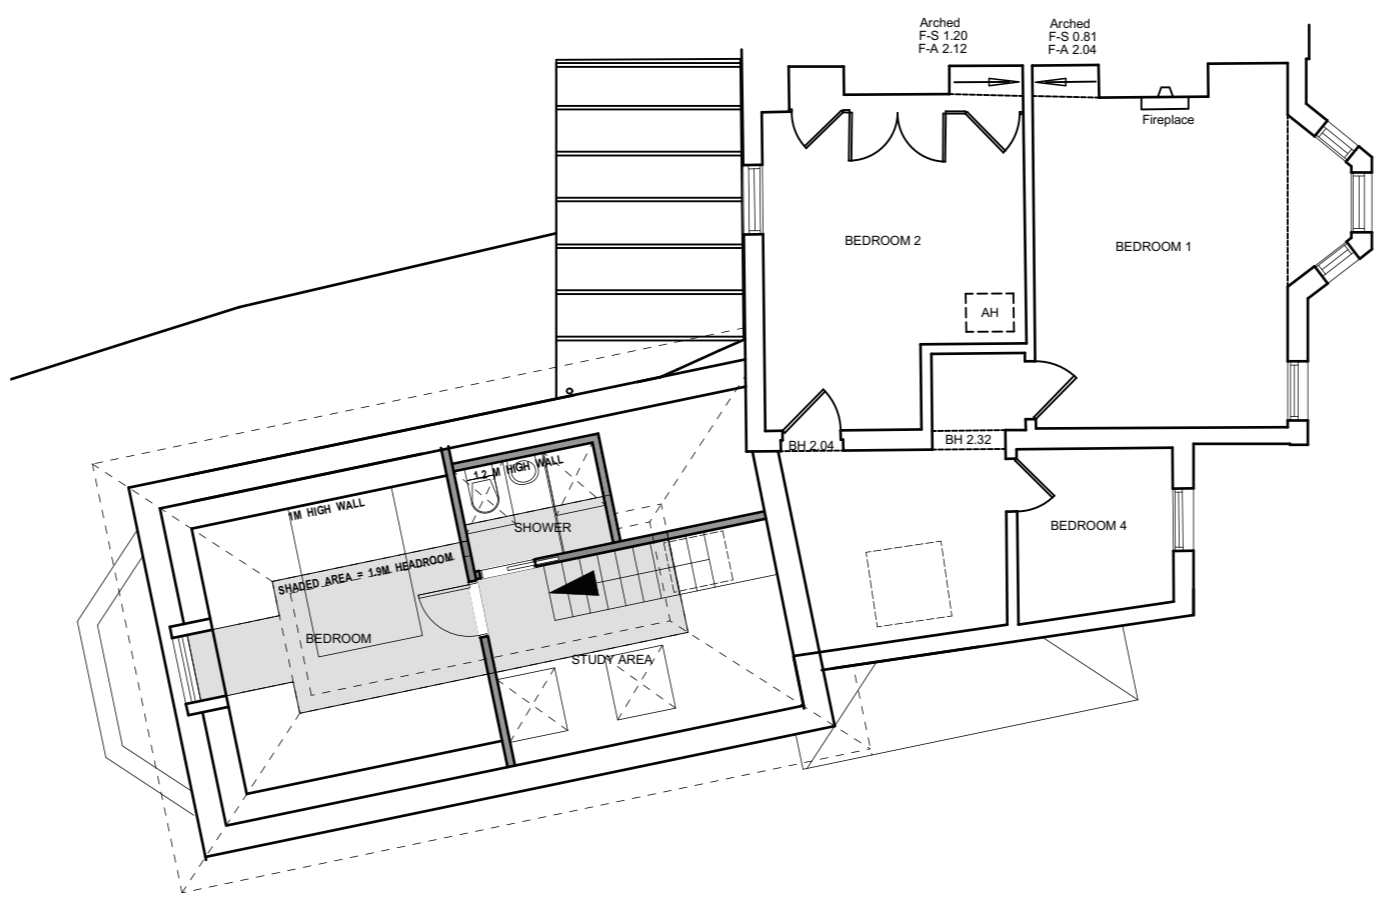

PROPOSED LOFT PLAN

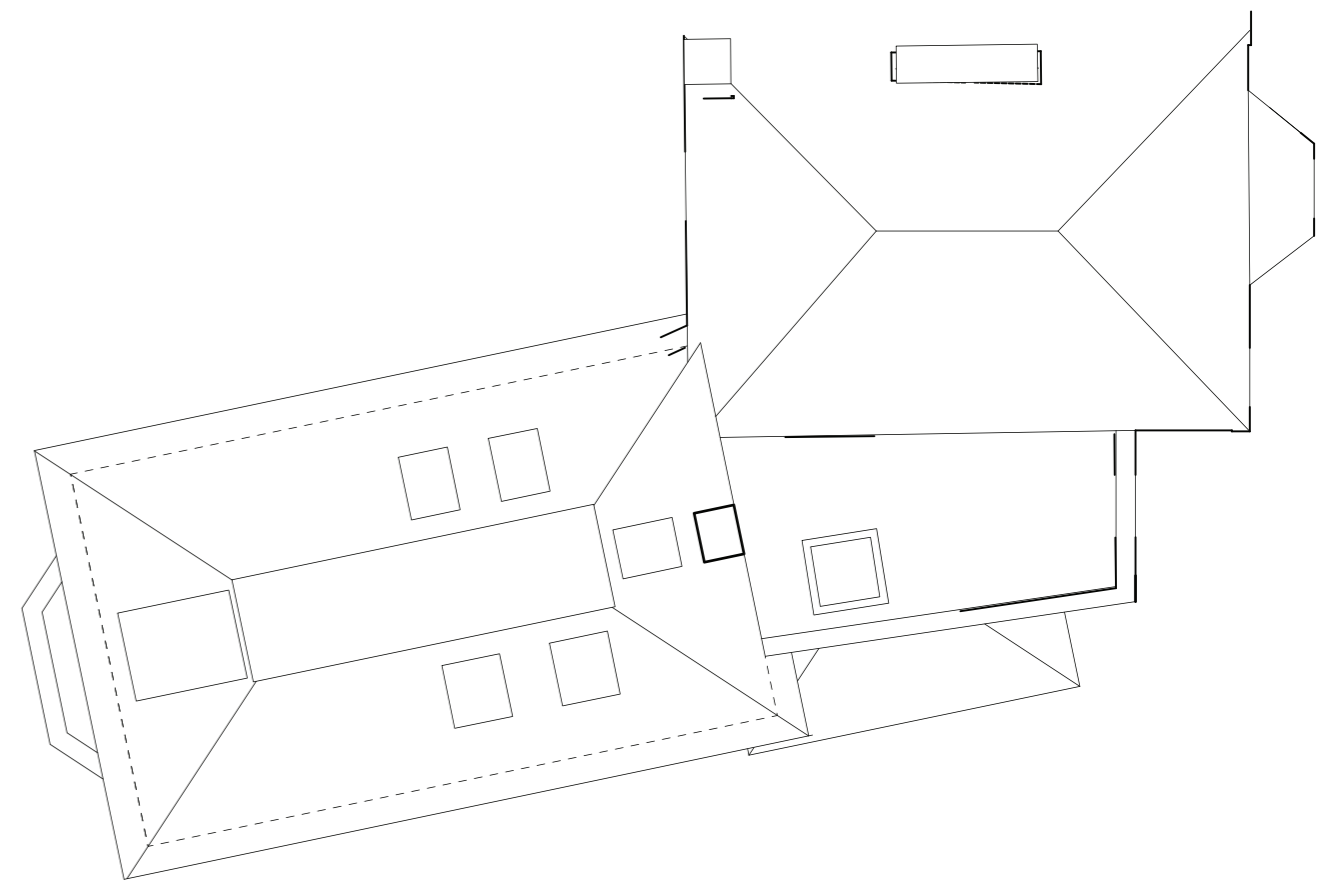

PROPOSED ROOF PLAN