


SECOND FLOOR REAR WALL
PART PLAN, EXISTING.
1:20 SCALE

DISCLAIMER
THE HARD COPY ACCOMPANYING THE ELECTRONIC DATA IS THE LEGAL TRANSMISSION OF INFORMATION. THE ELECTRONIC DATA ARE ISSUED ONLY FOR CONVENIENCE OF USE. NO RESPONSIBILITY FOR THE ACCURACY OR FOR ANY CONSEQUENCE RESULTING FROM THE USE OR ALTERATION OF THIS INFORMATION IS ACCEPTED. THIS DRAWING IS SUBJECT TO CHANGE DURING THE DESIGN DEVELOPMENT PROCESS. THIS DRAWING IS SUBJECT TO SURVEY AND STATUTORY APPROVALS. ALL DIMENSIONS ARE INDICATIVE ONLY AND ARE TO BE CONFIRMED ON SITE.

COPYRIGHT IS RESERVED
COPYING OR REPRODUCTION OF THIS DRAWING OR ELECTRONIC DATA WITHOUT THE WRITTEN PERMISSION IS NOT PERMITTED.

DETAIL 1 : SECOND FLOOR, REAR WALL
EXISTING JAMB DETAILS, WS04 & WS05
1:5 SCALE

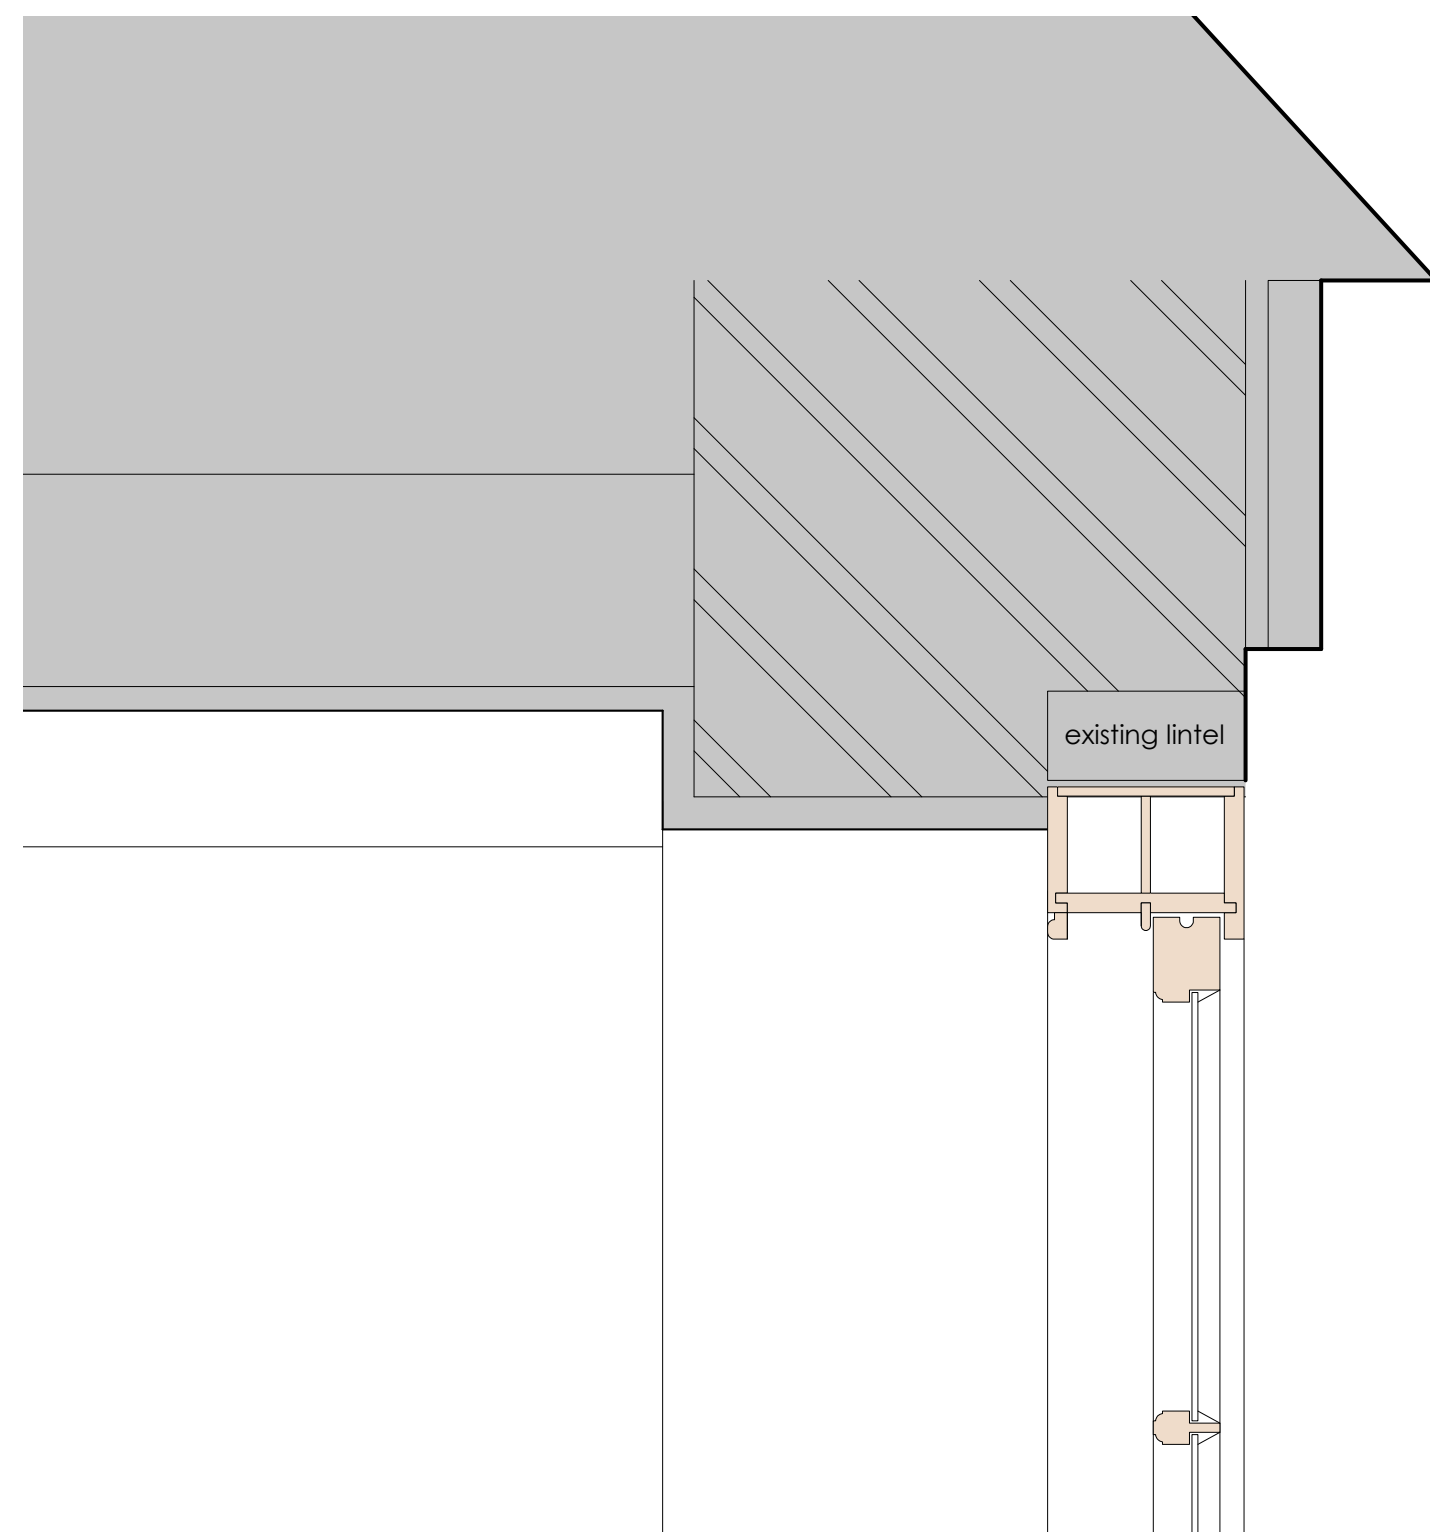


DETAIL 2 : SECOND FLOOR, REAR WALL
EXISTING HEAD DETAILS
FOR WINDOWS WS03 & WS05

1:5 SCALE




SCALE - 1:5 @ A1

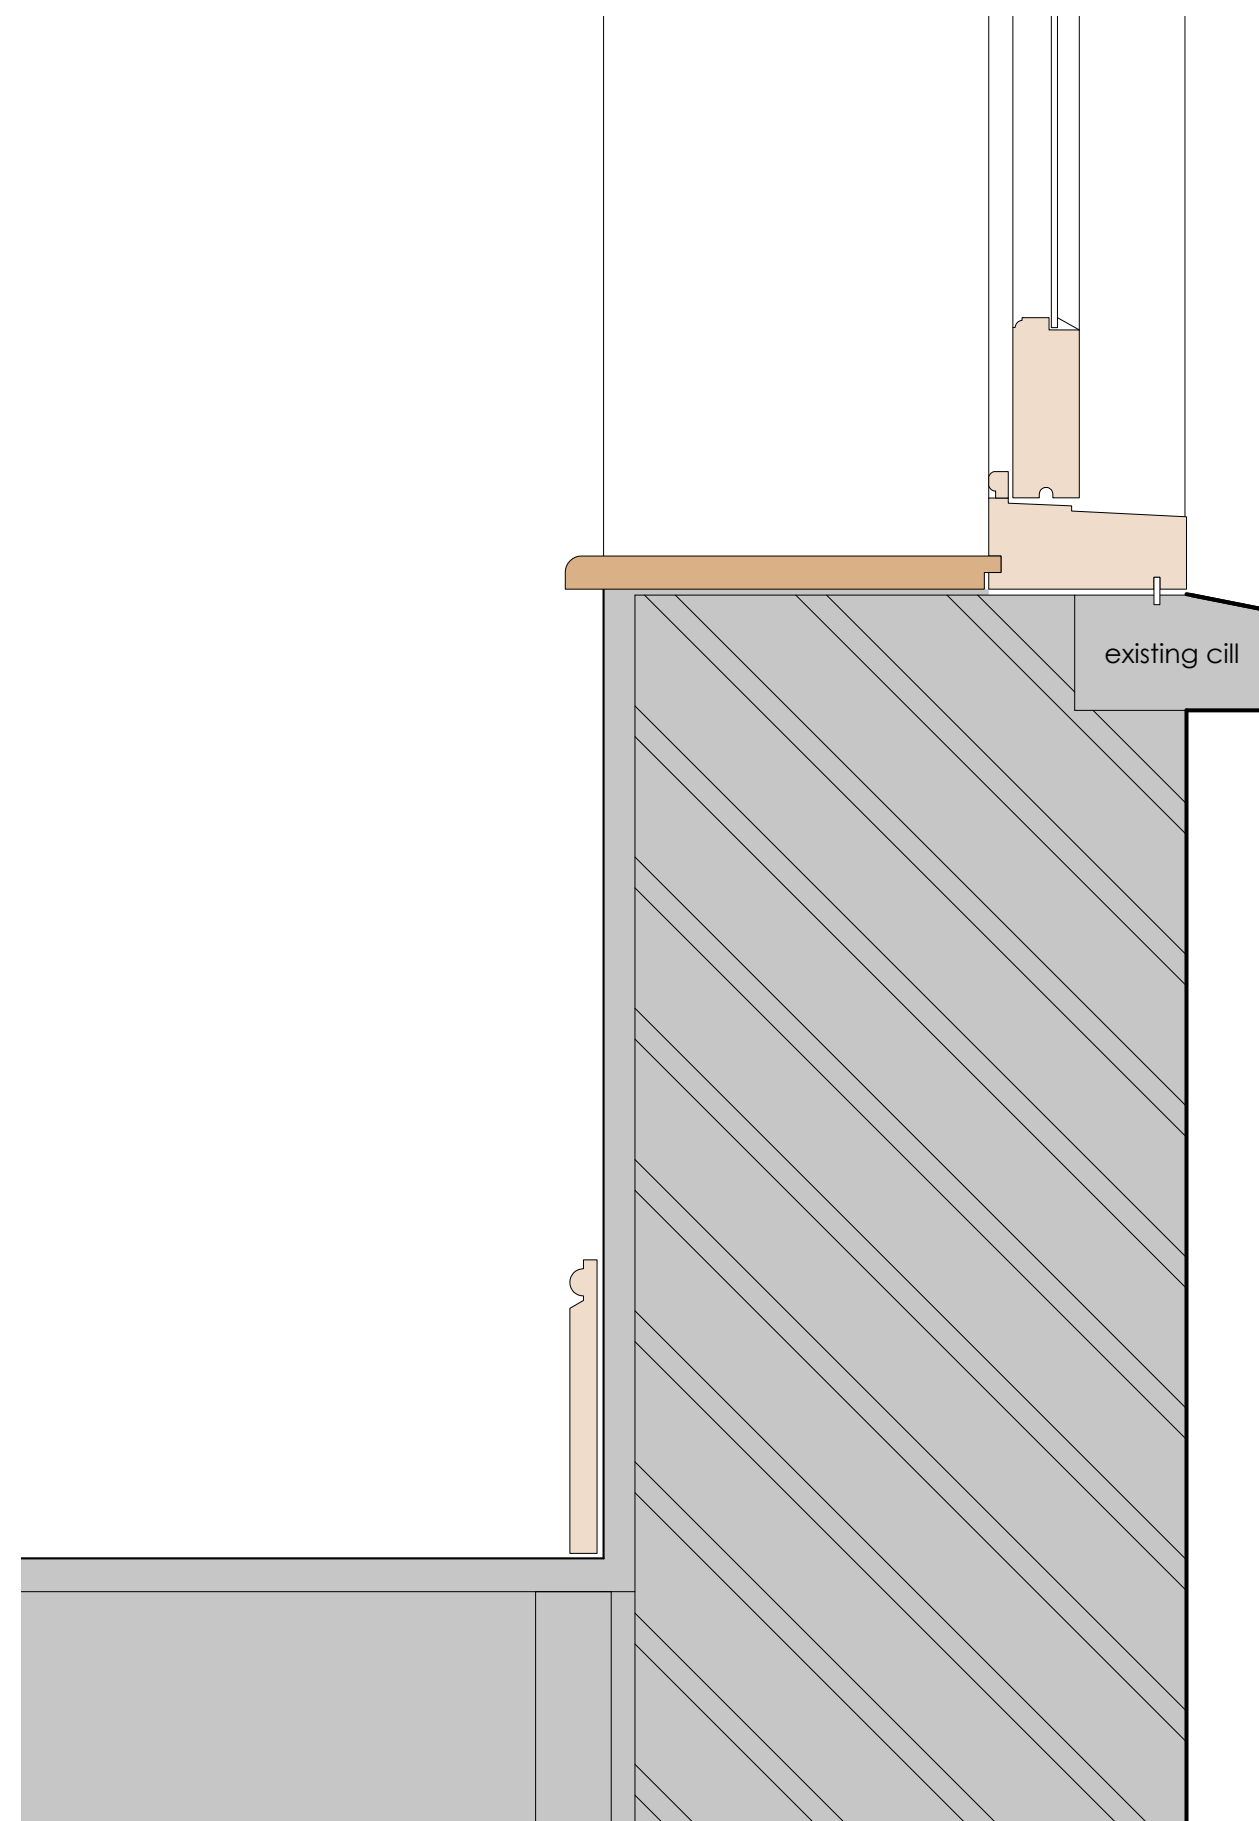

DETAIL 3 : SECOND FLOOR, REAR WALL
EXISTING CILL DETAILS
FOR WINDOWS WS03 & WS05

1:5 SCALE

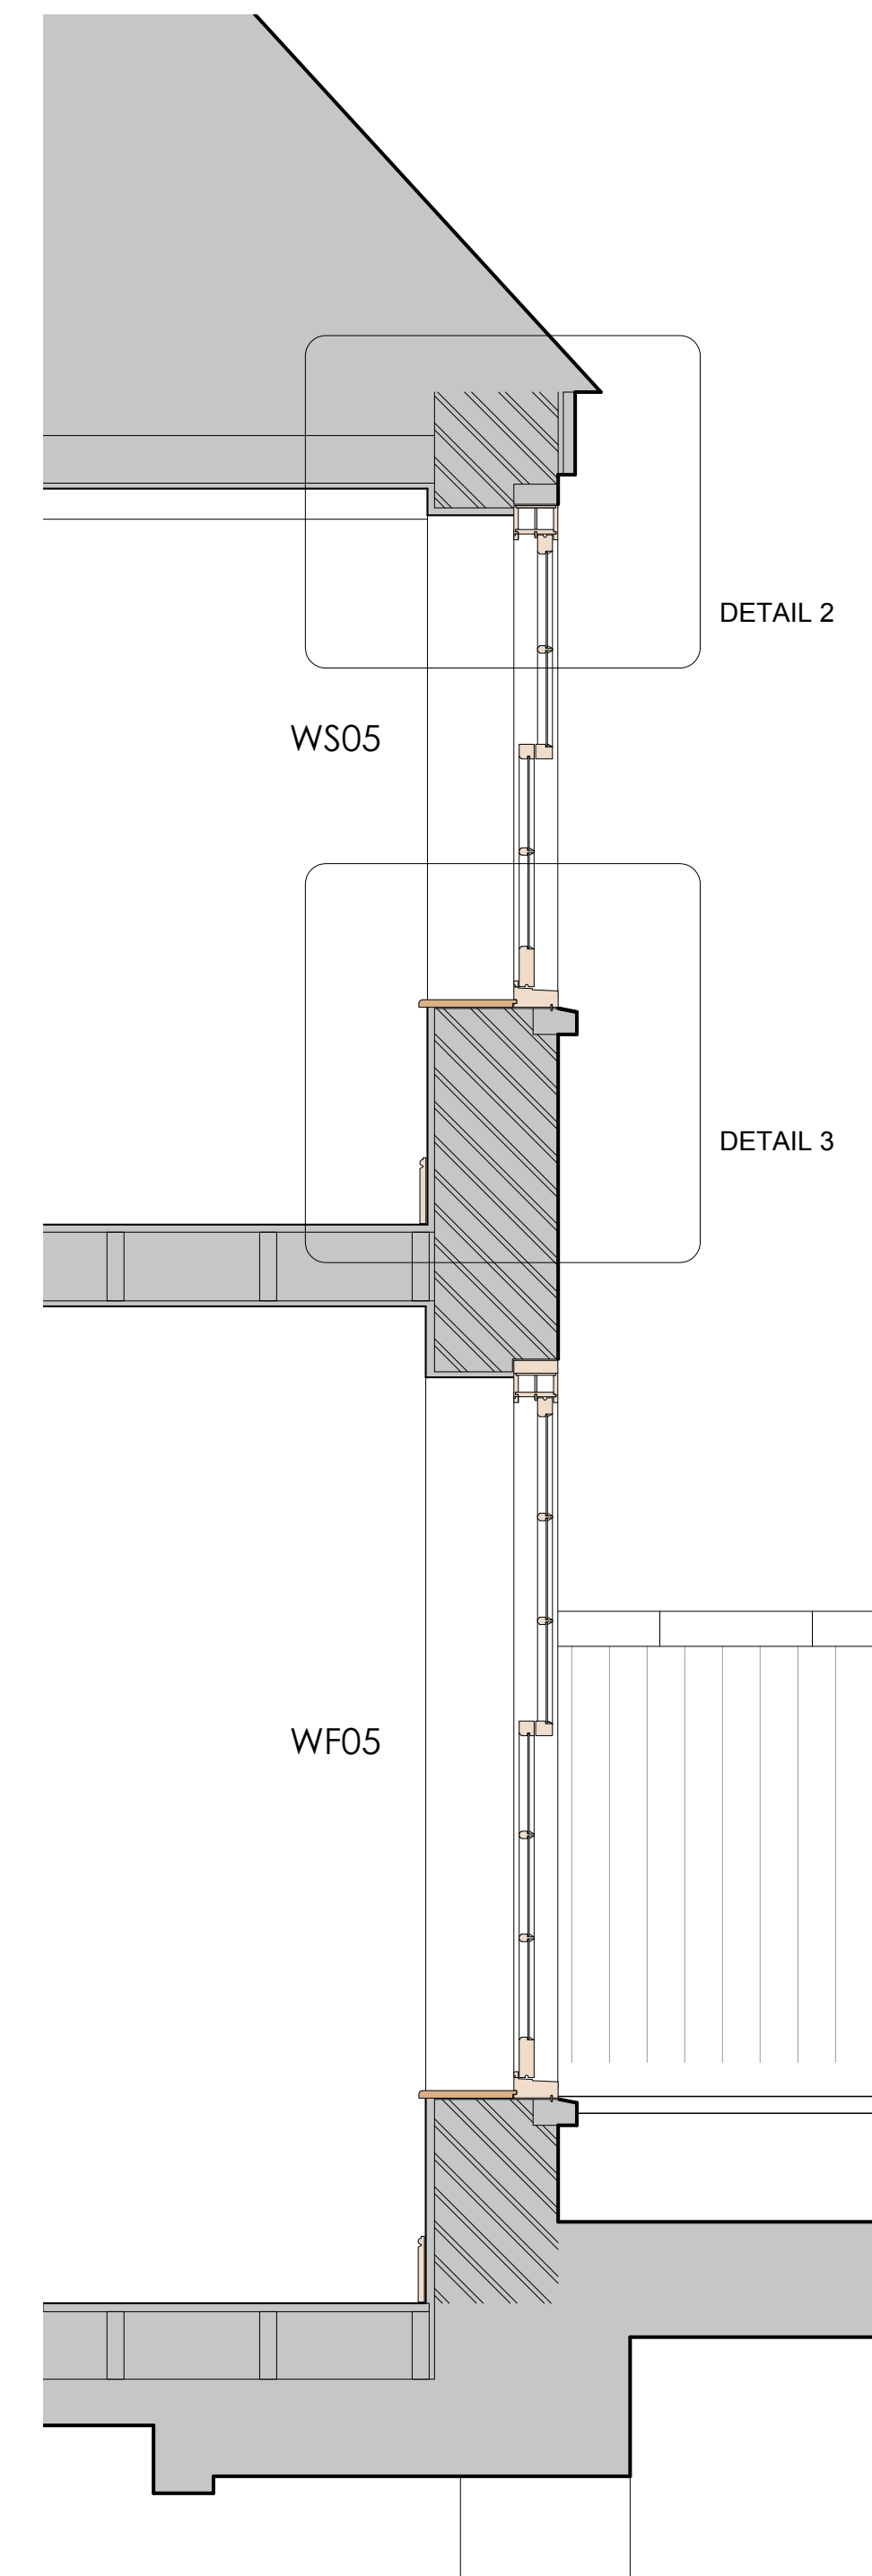


REAR WALL
PART SECTION, EXISTING.
FOR WINDOWS WF05 & WS05

1:20 SCALE



SCALE - 1:20 @ A1

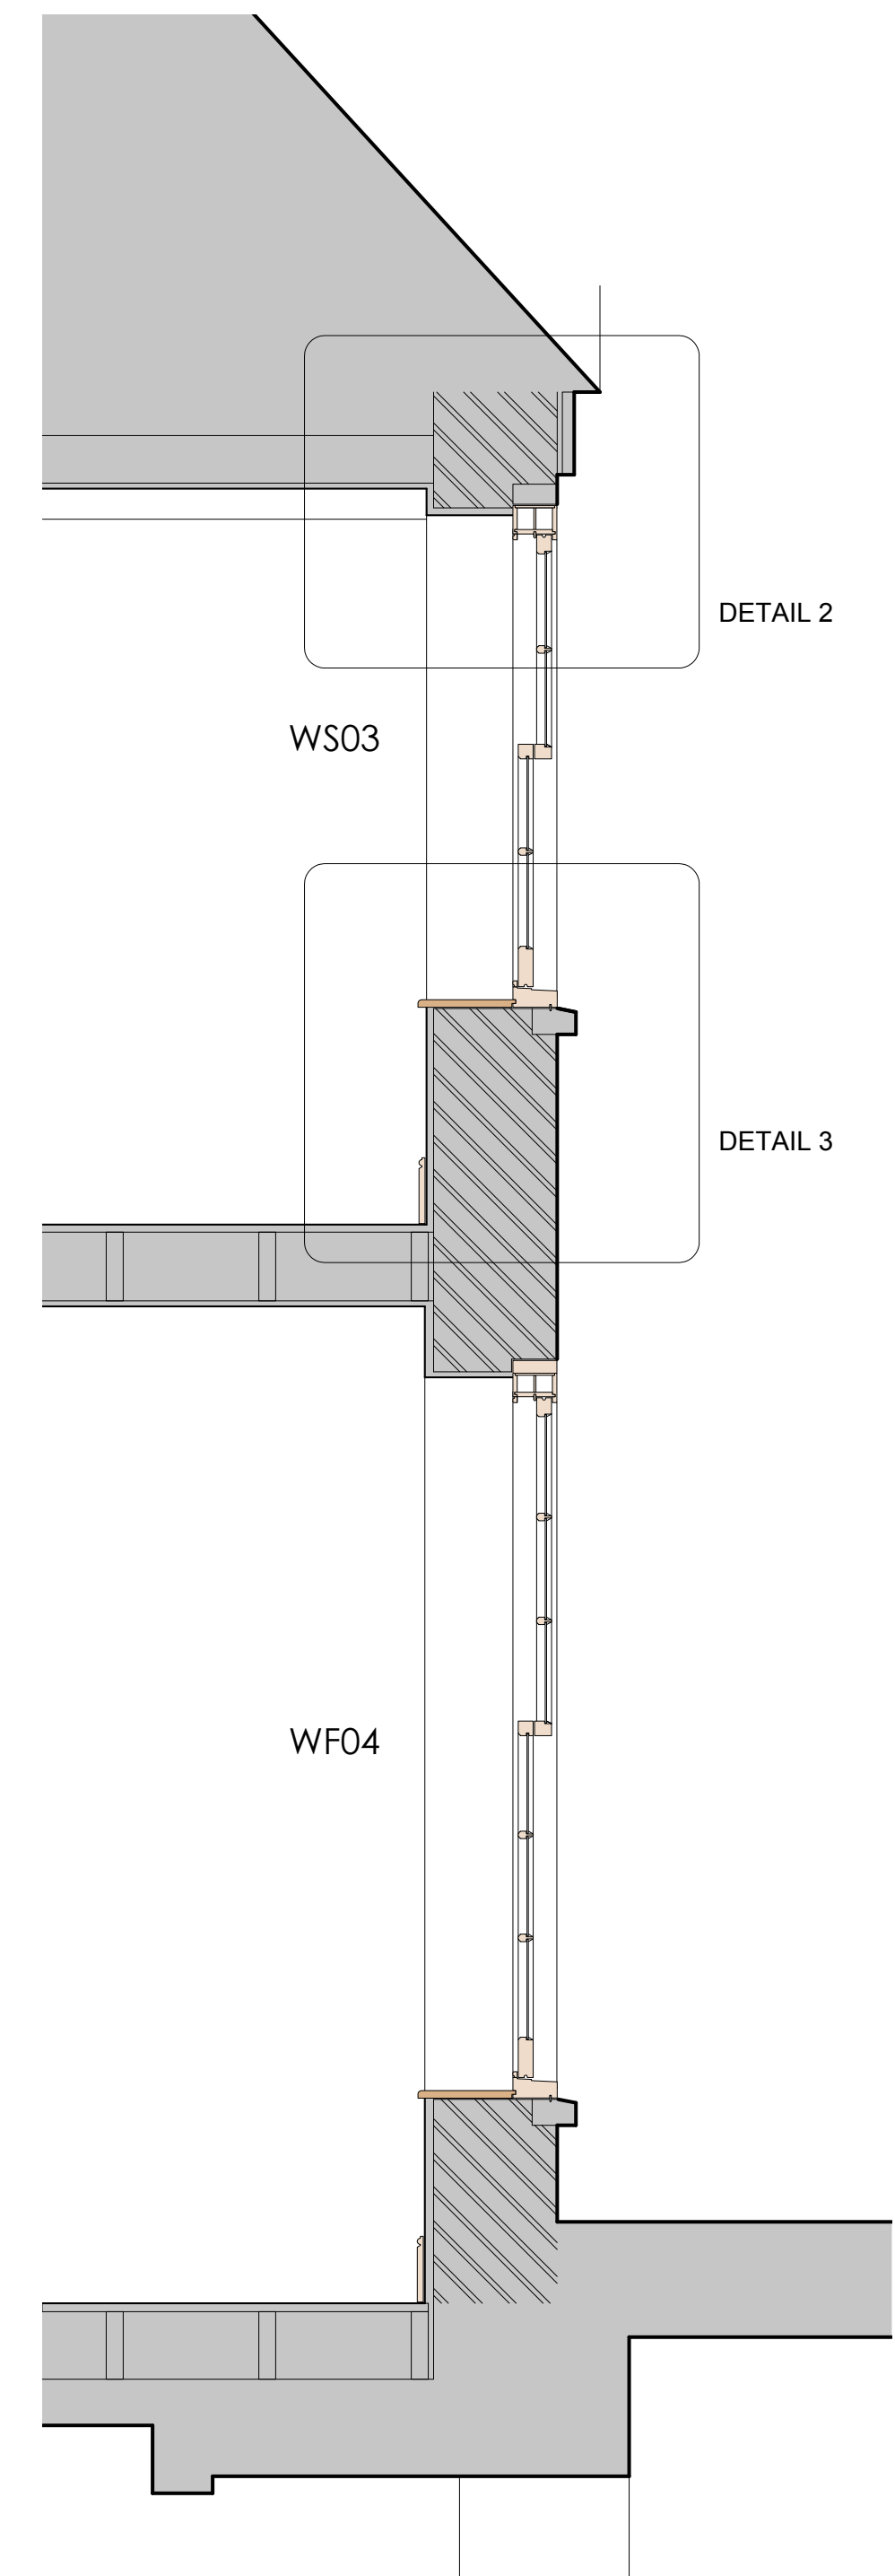

REAR WALL
PART SECTION, EXISTING.
FOR WINDOWS WF04 & WS03

1:20 SCALE

12 - 14 HILL STREET
TW9

REV	DATE	NOTE
A	21.09.2023	Diathonite added to external wall - detail 2

Drawing Title: WALL LINING DETAILS EXISTING
Scale: 1:20 & 1:5 @ A1
Date: September 2023
Drawing Number: AM_2308_PL216

ALASTAIR MACLEOD
RIBA
e:info@alastairmacleod.uk
mob:07740 793086