

50mm Diasen Diathonite Thermactive .037 plaster applied to the inside of all

## WINDOWS:

EXTERNAL WINDOWS WF01, WF02, WF03 & WF05 TO BE REPAIRED/ REDECORATED AS NECESSARY.


WINDOWS WF04, WS01, WS02, WS03, WS04 & WS05 ARE NOT ORIGINAL AND ARE TO BE REPLACED WITH TRADITIONAL DURABLE TIMBER WINDOWS TO MATCH T HE STYLING OF THE HISTORIC PRECEDENTS AS IDENTIFIED ON SITE. NEW WINDOWS TO BE DOUBLE GLAZED, ORIGINAL WINDOWS WF01, WF02 & WF03 TO HAVE REPLACEMENT SECONDARY GLAZING.

external and party walls. For preparation and application refer to drawing PL214.

SELECTAGLAZE MID-RANGE 25 (VS). NEW SLIDING SASH WINDOW SPECIFICATION:


D/G CONSERVATION 145 ACOUSTIC (EXTRA SEAL) (4/8/4) WEIGHTS AND CORDS, DELUXE PULLEYS STEEL WEIGHTS & IRONMONGERY (SATIN CHROME AS DEFAULT) TIMBER TYPE: UNSORTED REDWOOD KILN DRIED WITH SAPELE CILLS SOFT COAT LOW 'E' 4MM TOUGHENED 8/6.8 ACOUSTIC LAM CLEAR DG UNITS (KRYPTON) STANDARD SIGHTLINE C/P 'U' VALUE = 1.2203 Rw(c;ctr) = 36dB (-1;-5)

SOFT COAT LOW 'E' 4/8/6.8 ACOUSTIC LAM CLEAR DG UNITS (KRYPTON) (KRYPTON) STANDARD SIGHTLINE C/P 'U' VALUE = 1.2203 Rw(c;ctr) = 36dB (-1;-5) A MICRO POROUS FULL FINISHED SYSTEM (BOX SASH WINDOW) 30% SHEEN STANDARD WHITE RAL 9016

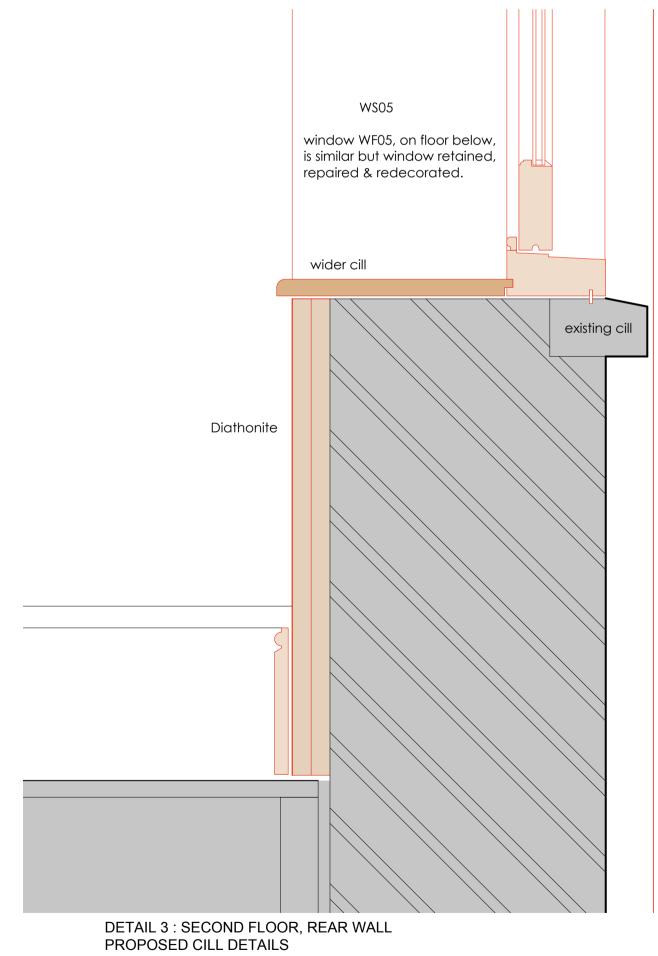

FOR WINDOWS WS03 & WS05

1:5 SCALE

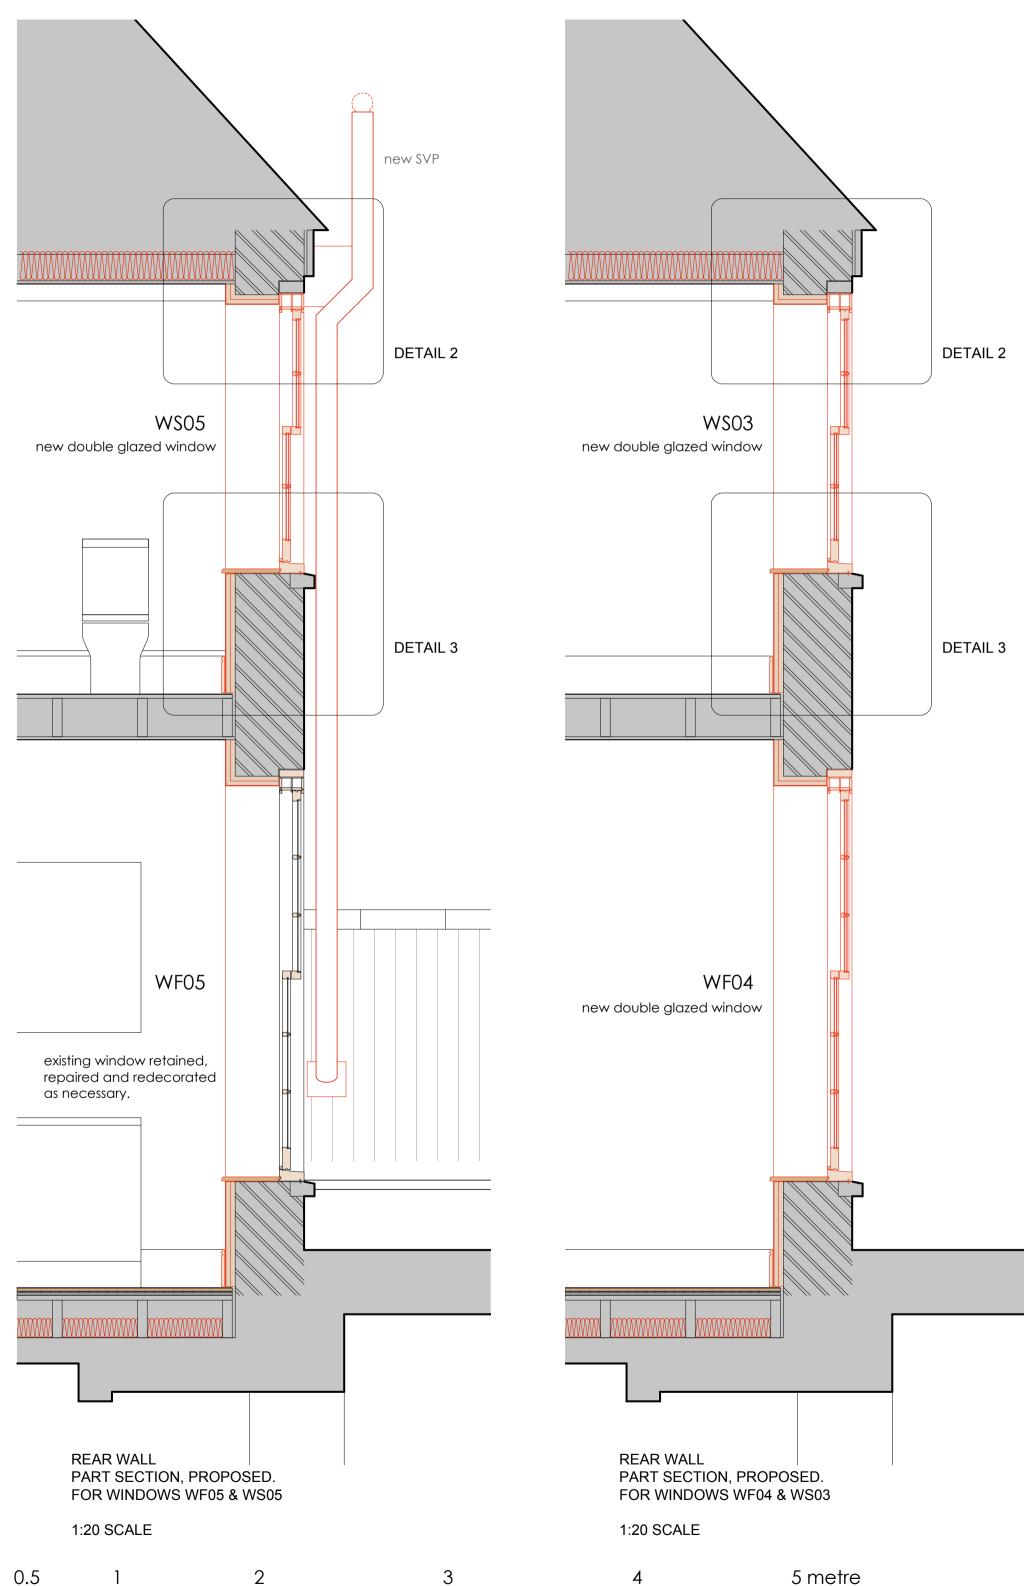

12 - 14 HILL STREET

SCALE - 1:5 @ A1

DETAIL 2 : SECOND FLOOR, REAR WALL

PROPOSED HEAD DETAILS

1:5 SCALE

FOR WINDOWS WS03 & WS05

REV | DATE | NOTE Drawing Title: Scale: Date:

**ALASTAIR MACLEOD RIBA** 

TW9

1:20 & 1:5 @ A1 September 2023 Drawing Number: AM\_2308\_PL217

WALL LINING DETAILS

PROPOSED

SCALE - 1:20 @ A1

e:info@alastairmacleod.uk mob:07740 793086