


EXISTING ELEVATION CC

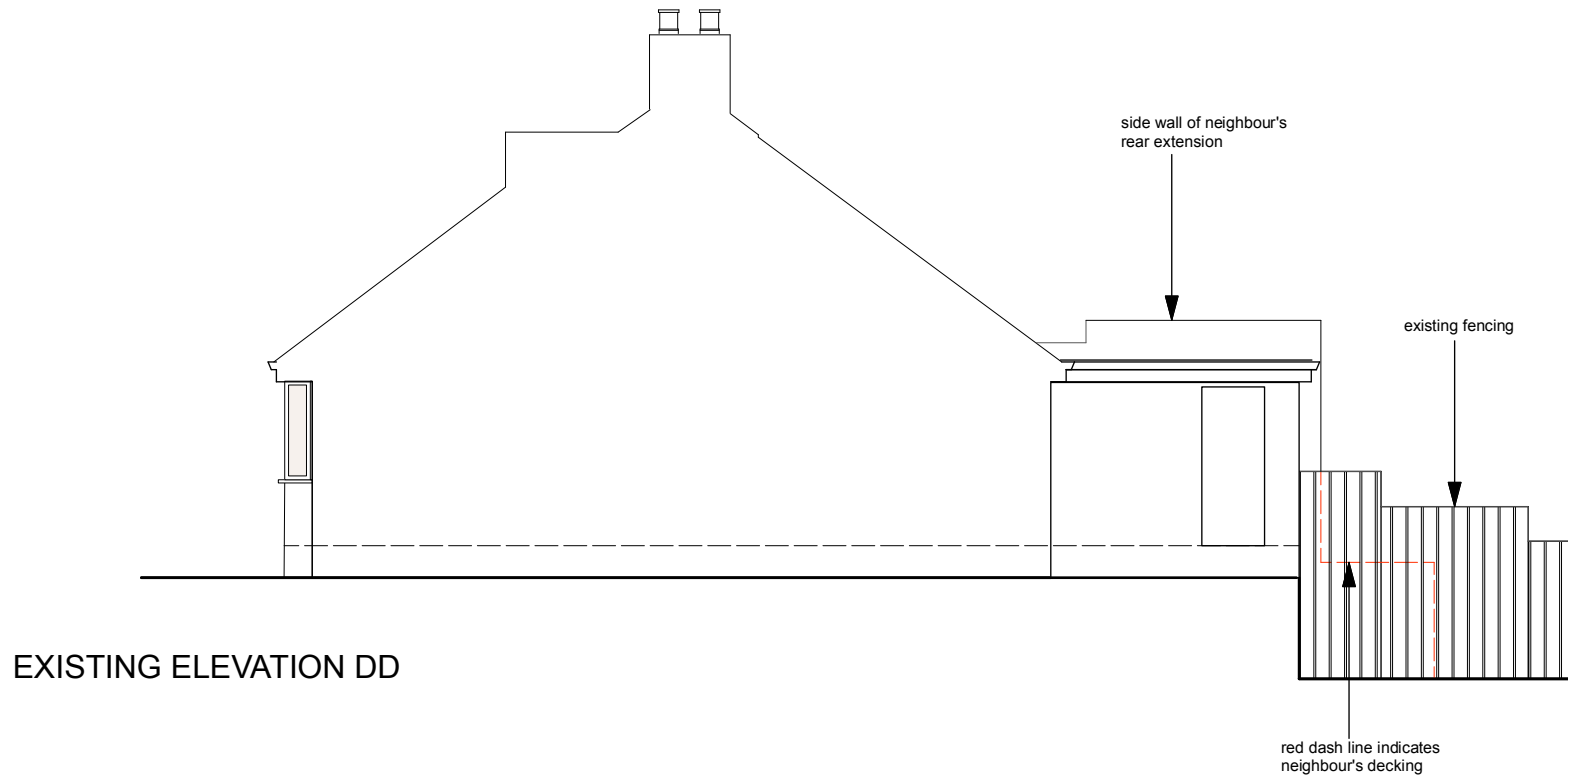

EXISTING ELEVATION DD