


PROPOSED GROUND FLOOR PLAN

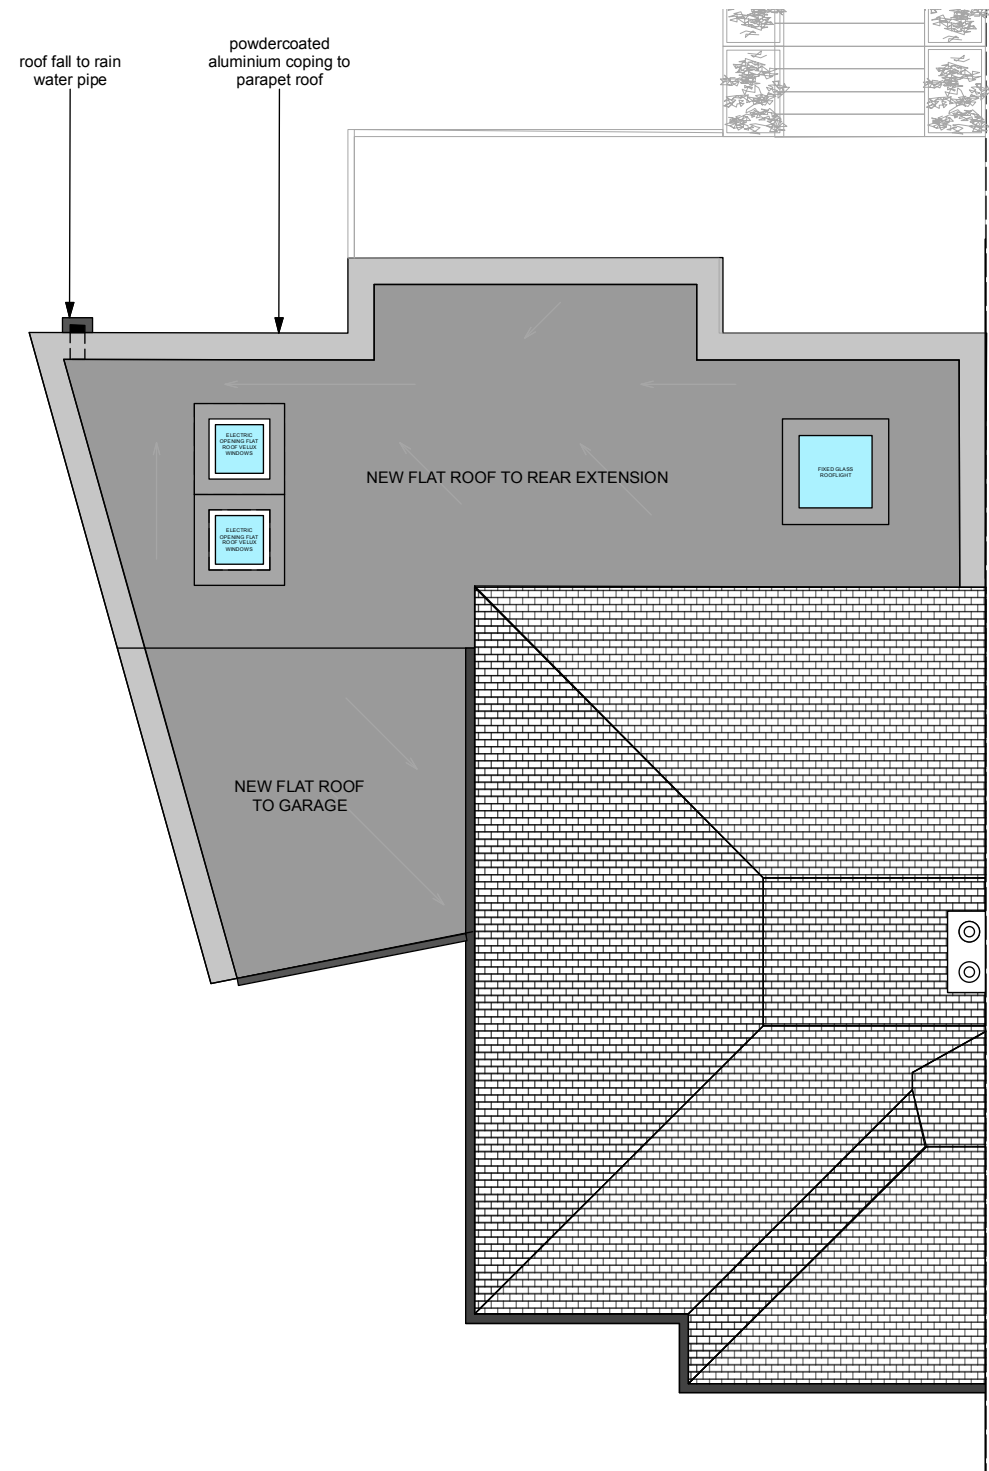

PROPOSED ROOF PLAN