


PROPOSED ELEVATION CC

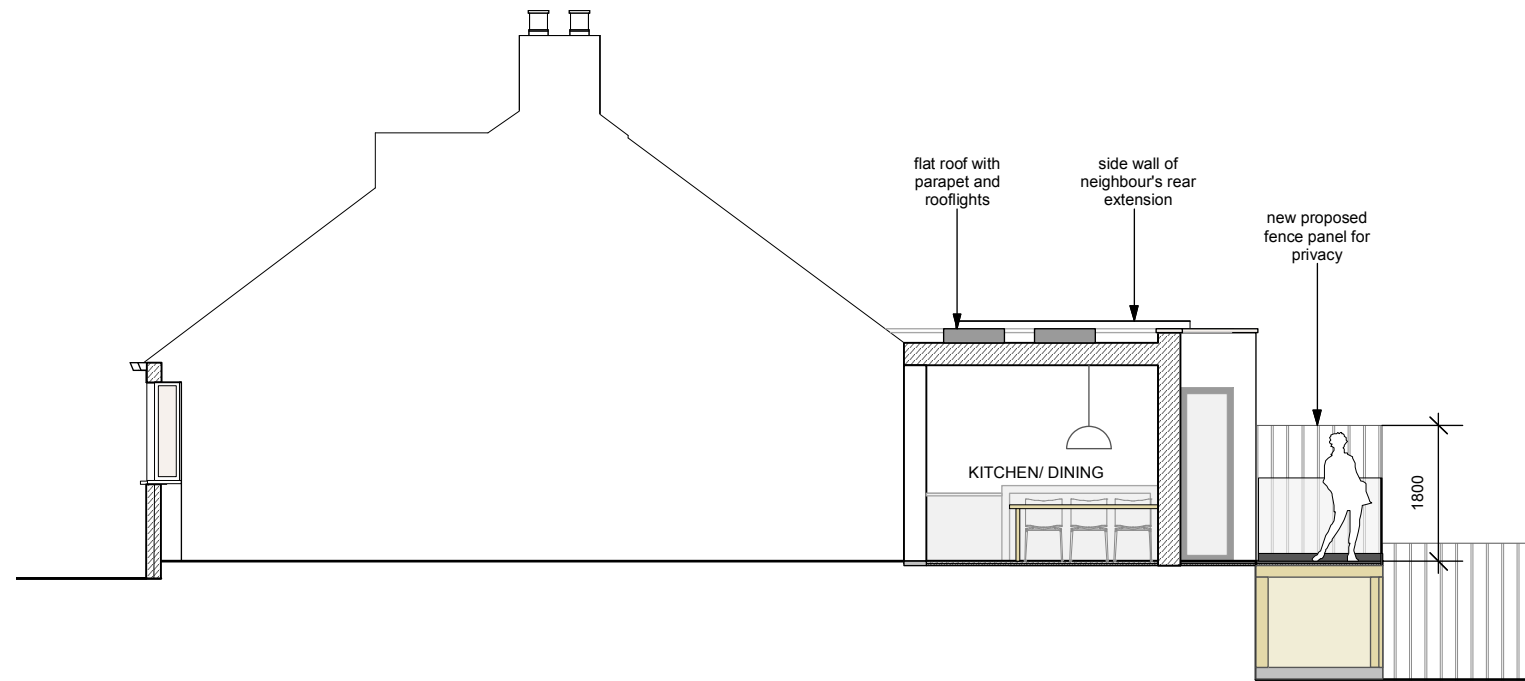

PROPOSED ELEVATION DD