


ASSUMED BOUNDARY LINE

1 Section AA - Proposed
Scale: 1:50

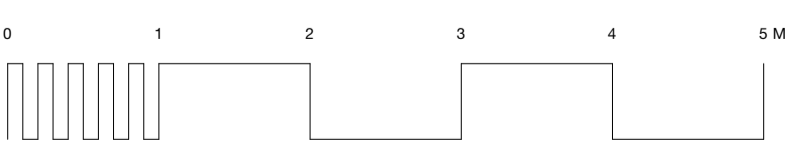

- NOTES**
- The contractor is responsible for checking dimensions, tolerances and references. Any discrepancy to be verified with the Architect before proceeding with the works.
 - Where an item is covered by drawings to different scales the larger scale drawing is to be worked to.
 - Do not scale drawing. Figured dimensions to be worked to in all cases. If in doubt ask!
 - This drawing to be read in conjunction with the following:

key	date	rev.	revision/author/checker
-----	------	------	-------------------------

drawing no.	rev.	scale	date	project title
428-A-S-00		1:50@A1/1:100@A3	21/05/2024	7 The Vineyard Richmond
drawing title	purpose	checked by	drawn by	
Section AA Proposed	Stage 0-3 Planning	BT	KW	