

Neighbour's Site
4 Nylands Av.


Application Site
6 Nylands Av.

Neighbour's Site
8 Nylands Av.

Rear Ele

S-12



S-01

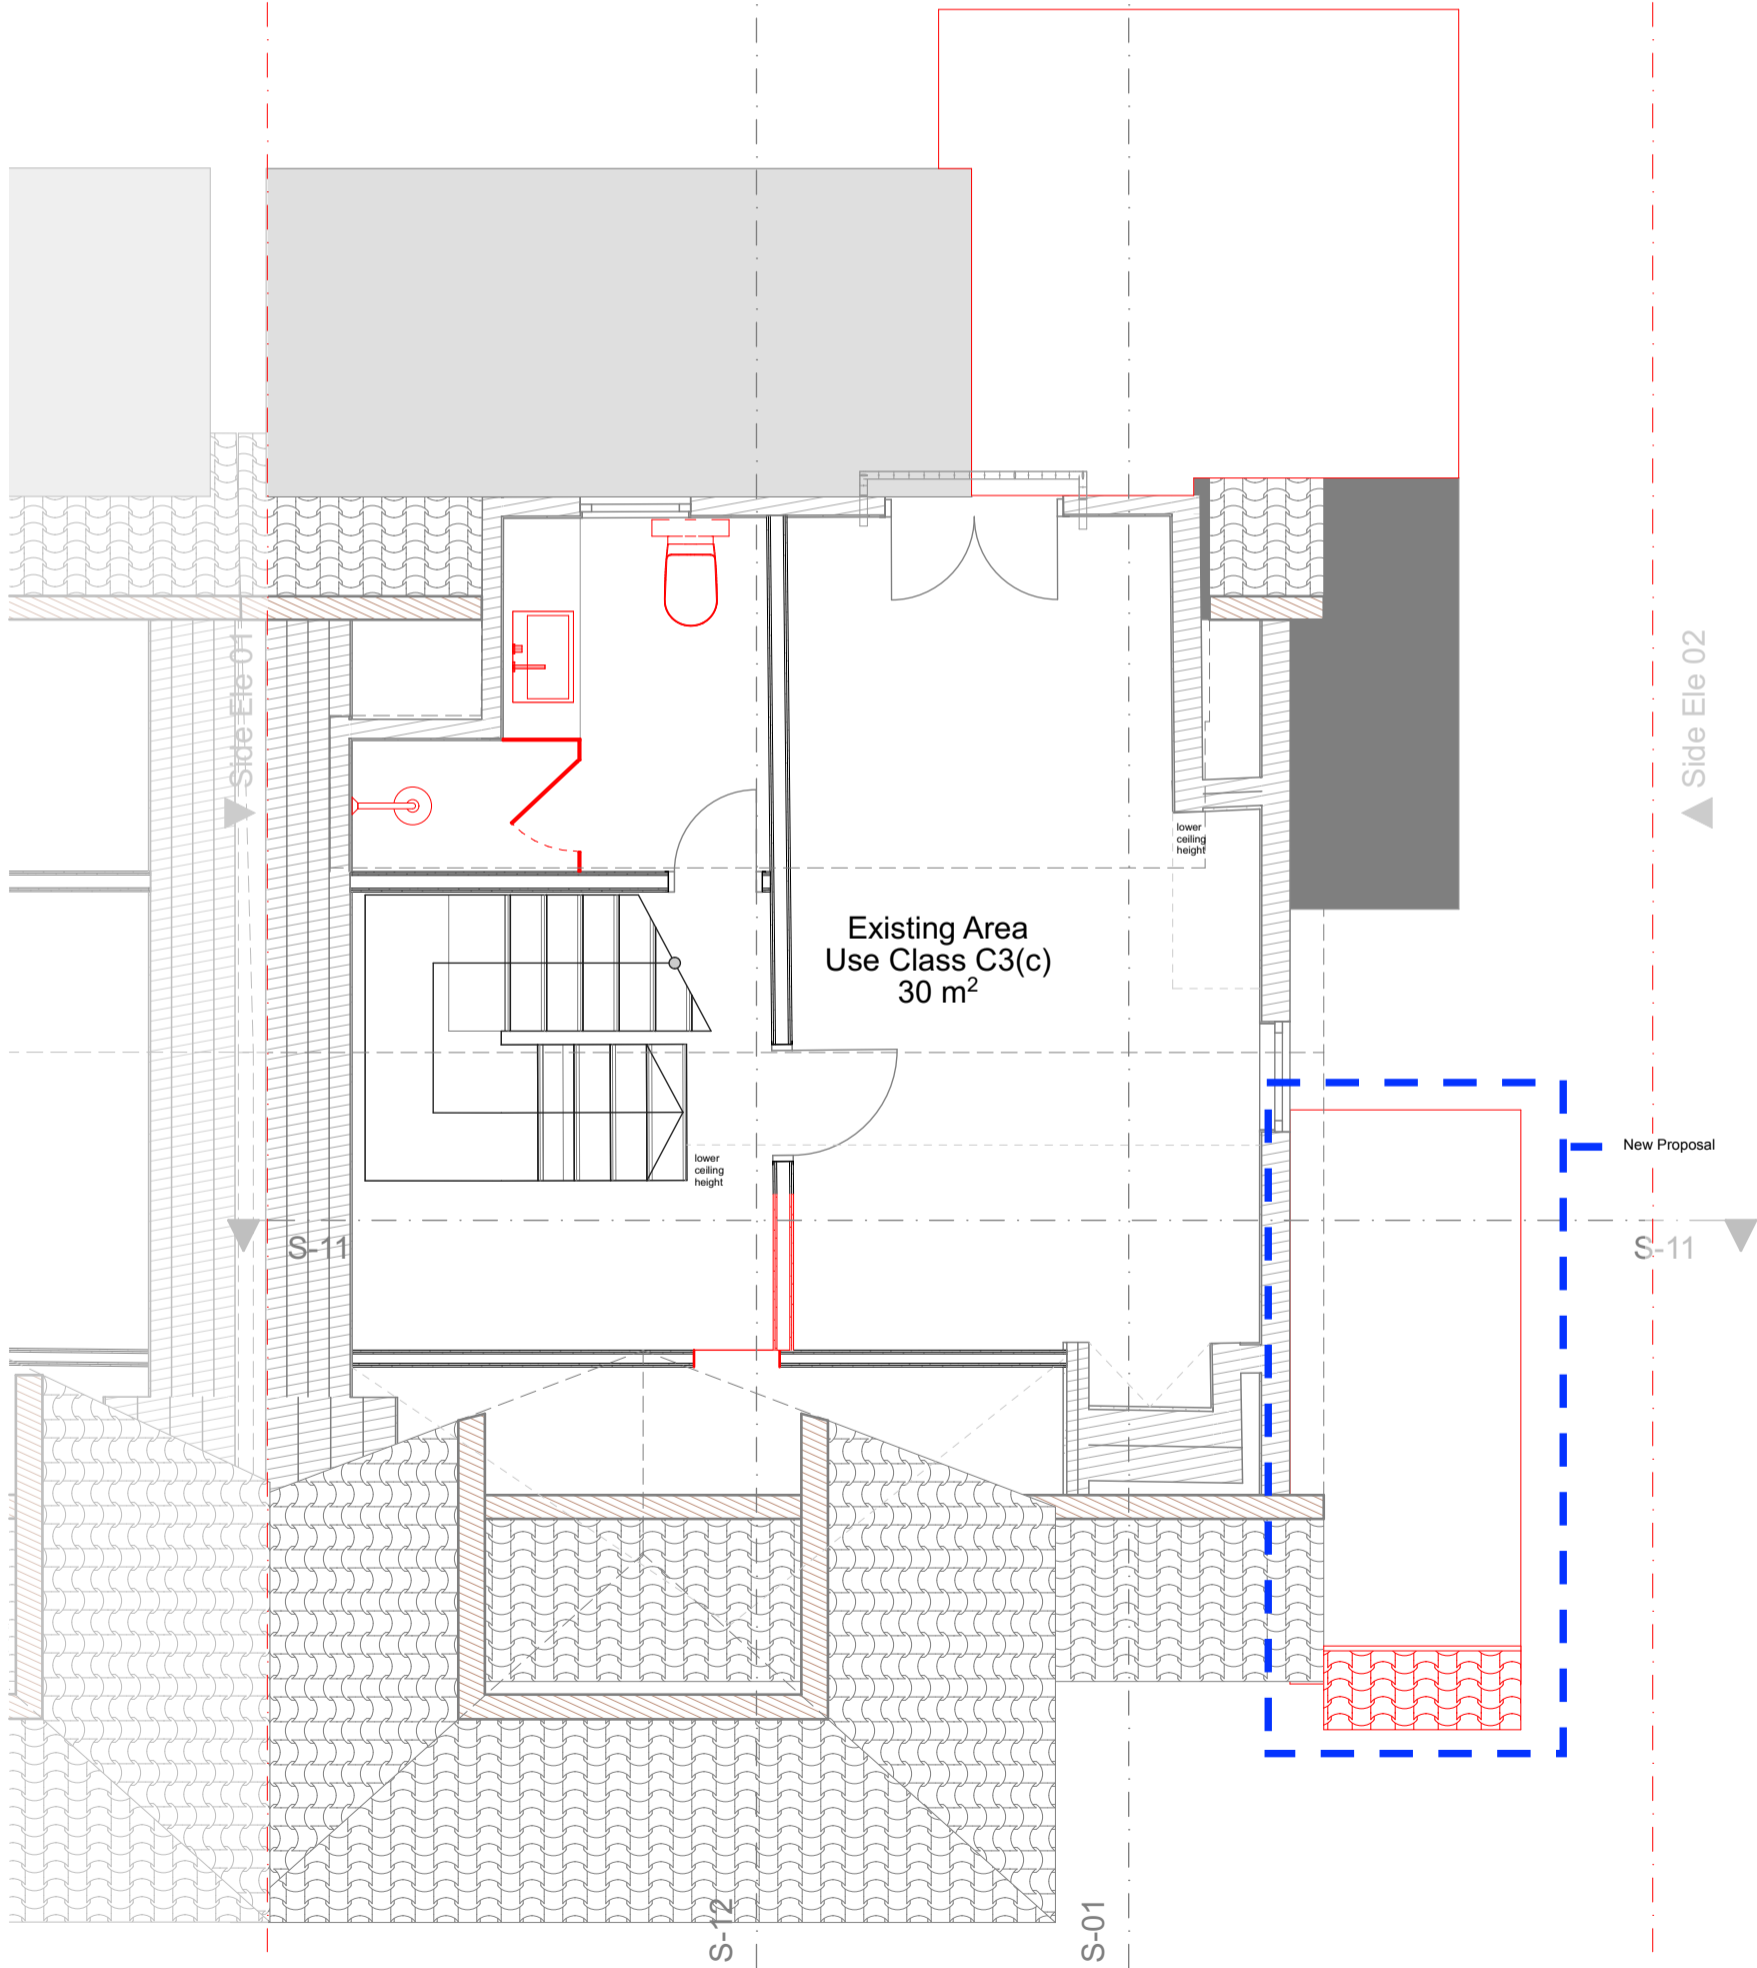

Existing Area
Use Class C3(c)
30 m²

New Proposal

KEY			
	Existing		Existing drainage
	Demolition		New Drainage
	Previously approved		New Proposal

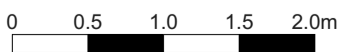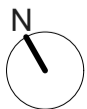

Issue no.
P01

Issue date
24 May 2024

A017 - 6 Nylands Av.

Status	For Planning
Drawing Title	Proposed 2F Plan
Drawing Number	1202
Scales @ A3	1:50

a.m.