


THIS DRAWING MUST NOT BE REPRODUCED WITHOUT PRIOR CONSENT.
DO NOT SCALE FROM THIS DRAWING - ALL DIMENSIONS TO BE CHECKED ON SITE
THIS DRAWING IS COPYRIGHT ©

GENERAL NOTES

1. THIS DRAWING MAY NOT CONTAIN ALL DETAILS OF ALL SYSTEMS, MATERIALS, ANCILLARY ITEMS, ETC. SHOWN ON THIS DRAWING NECESSARY TO DESCRIBE A COMPLETE INSTALLATION. PROVIDE ALL DETAILS OF ALL SYSTEMS, MATERIALS, ANCILLARY ITEMS, ETC. NECESSARY TO PROVIDE, INSTALL, COMMISSION AND SET TO WORK A COMPLETE INSTALLATION THAT MEETS THE SPECIFIED DESIGN CRITERIA AND CAN BE MAINTAINED IN ACCORDANCE WITH THE DEFINED STANDARDS, GOOD INDUSTRY PRACTICE AND MANUFACTURERS' RECOMMENDATIONS AND INSTRUCTIONS.
2. ALL IDENTIFIED CONFLICTS BETWEEN THIS DRAWING AND OTHER DRAWINGS AND SPECIFICATIONS ARE TO BE BROUGHT TO THE ATTENTION OF THE DESIGN TEAM FOR CLARIFICATION AND RESOLUTION.
3. ALL IDENTIFIED ANOMALIES THAT EXIST ON THIS DRAWING ARE TO BE BROUGHT TO THE ATTENTION OF THE ENGINEER FOR CLARIFICATION AND RESOLUTION.
4. THE COST OR LIABILITY OF ANY CONFLICTS OR ANOMALIES IN THE DRAWINGS WITH OTHER TENDER OR CONTRACT DOCUMENTS NOT BROUGHT TO THE ATTENTION OF THE DESIGN TEAM AND ENGINEER FOR CLARIFICATION AND RESOLUTION ARE DEEMED TO BE ACCEPTED AND INCLUDED BY THE CONTRACTOR.
5. THE CONTENT OF THIS DRAWING IS INTENDED TO COMMUNICATE THE DESIGN INTENT OF THE BUILDING SERVICES SYSTEM(S) SHOWN ON THIS DRAWING.
6. THE CONTRACTOR IS REFERRED TO THE MECHANICAL SERVICES SPECIFICATION FOR INSTRUCTION ON THE APPLICATION OF ALL CONTRACTOR DESIGN (WHEN REQUIRED) AND INSTALLATION STANDARDS, REGULATIONS, CODES OF PRACTICE, ETC.
7. ALL SERVICE ROUTES, EQUIPMENT AND PLANT LOCATIONS AND MAINTENANCE SPACE SHOWN ON THIS DRAWING ARE INDICATIVE AND FOR INFORMATION ONLY. THE FABRICATION, WORKING OR INSTALLATION DRAWINGS SHALL DEFINE ALL REQUIRED SERVICE ROUTES, EQUIPMENT AND PLANT LOCATIONS AND MAINTENANCE SPACE IN ACCORDANCE WITH DEFINED STANDARDS, GOOD INDUSTRY PRACTICE AND MANUFACTURERS' RECOMMENDATIONS AND INSTRUCTIONS.
8. THIS DRAWING IS NOT A CONSTRUCTION, FABRICATION, WORKING OR INSTALLATION DRAWING. THE CONTRACTOR IS REFERRED TO THE MECHANICAL SERVICES SPECIFICATION FOR INSTRUCTION ON THE PREPARATION AND CO-ORDINATION OF CONSTRUCTION, FABRICATION, WORKING OR INSTALLATION DRAWINGS.
9. ALL PENETRATIONS THROUGH FLOOR SLABS, COLUMNS, BEAMS, BRACING AND LOAD BEARING WALLS ARE TO BE AGREED WITH THE STRUCTURAL ENGINEER PRIOR TO THE FORMATION OF SAID PENETRATION.
10. FOR FINAL SERVICES SETTING OUT AND CO-ORDINATION, THE CONTRACTOR SHALL REFER TO THE ARCHITECTS LATEST INFORMATION.

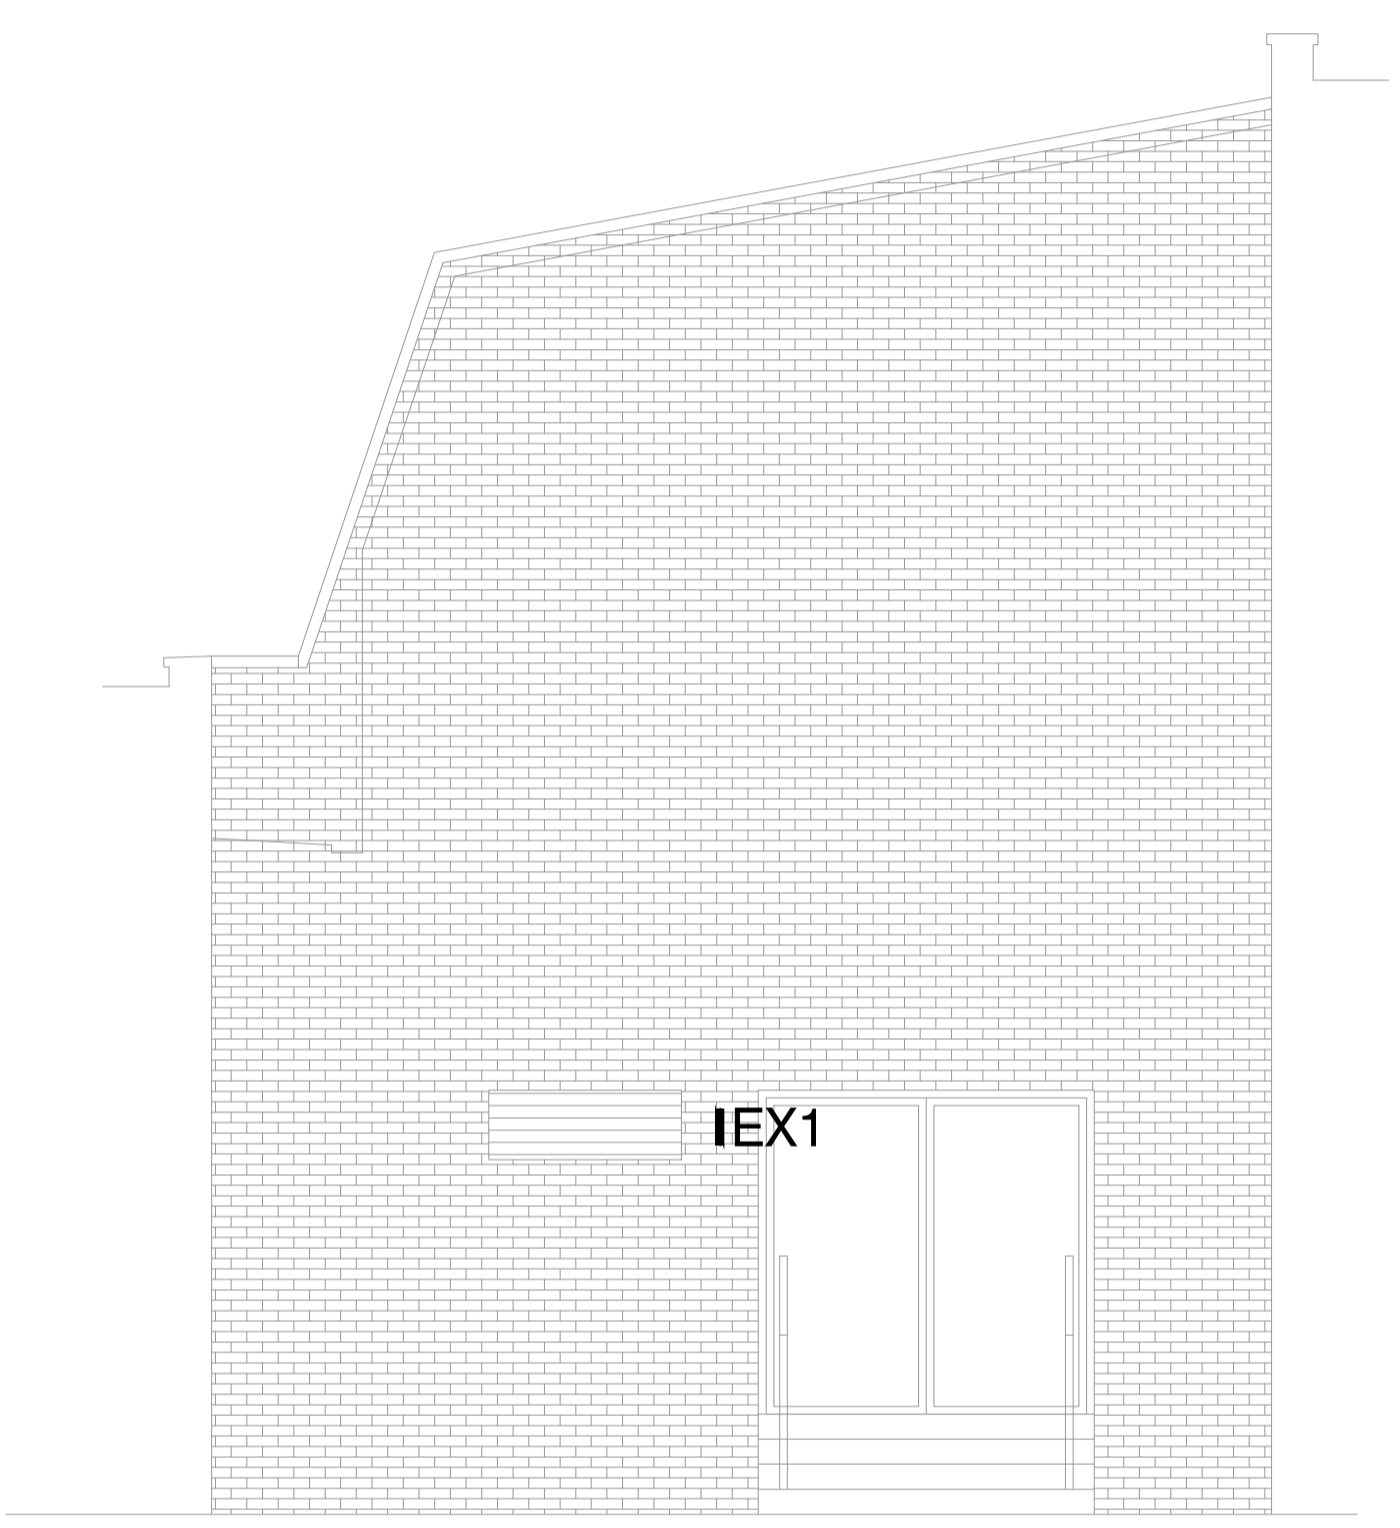

Proposed Elevation A - Courtyard



Proposed Elevation B

CONSTRUCTION

0	JULY 24	REVISED BACKGROUNDS
---	---------	---------------------

REV	DATE	DESCRIPTION
-----	------	-------------

TPS.
Taylor Project Services LLP
No.1 Cornhill
London EC3V 3ND
Tel 020 7743 6602
www.taylorprojectservices.com

CLIENT



PROJECT

80 GEORGE STREET
RICHMOND
LONDON
TW9 1HE

DRAWING TITLE

EXTERNAL
HIGH LEVEL ELECTRICAL
SERVICES LAYOUT

SCALE 1:100@A1	DATE 17.01.23
----------------	---------------

DRAWN D.F.	CHECKED C.M.
------------	--------------

DRAWING STATUS **CONSTRUCTION**

DATE PLOTTED 2/7/24	REVISION
---------------------	----------

DRAWING NO. **TPS/2218/EX/E/HL7** REVISION **0**

