


BYTIMEPROJECT LTD

www.bytimeproject.co.uk
Phone:07828001270 E-mail: bytimeproject@gmail.com


NOTES:
THE CONTRACTORS ARE TO CHECK ALL DIMENSIONS, DRAIN RUNS AND GENERAL CONDITIONS ON SITE BEFORE WORKS COMMENCE, AND INFORM BYTIMEPROJECT IMMEDIATELY UPON DISCOVERY OF ANY ERRORS, OMISSIONS OR DISCREPANCIES. ALL WORKS ARE TO BE CARRIED OUT IN ACCORDANCE WITH CURRENT BUILDING REGULATIONS, BRITISH STANDARDS, CODE OF PRACTICE AND LOCAL AUTHORITY REQUIREMENTS. DO NOT SCALE FROM THIS DRAWING WITHOUT FIRST OBTAINING WRITTEN AUTHORIZATION FROM BYTIMEPROJECT.
THE CONTENTS OF THIS PLAN INCLUDING THE PRINTED NOTES ARE COPYRIGHTED AND REPRODUCTION IN WHOLE OR PART IS NOT PERMITTED WITHOUT PRIOR CONSENT OF BYTIMEPROJECT IN WRITING.

DRAWING STATUS


PRELIMINARY	<input type="checkbox"/>	TENDER	<input type="checkbox"/>
PLANNING	<input type="checkbox"/>	BILLS OF QUANTITIES	<input type="checkbox"/>
BUILDING REGULATIONS	<input checked="" type="checkbox"/>	CONSTRUCTION	<input type="checkbox"/>
COMMENTS/APPROVAL	<input type="checkbox"/>	AS BUILT	<input type="checkbox"/>

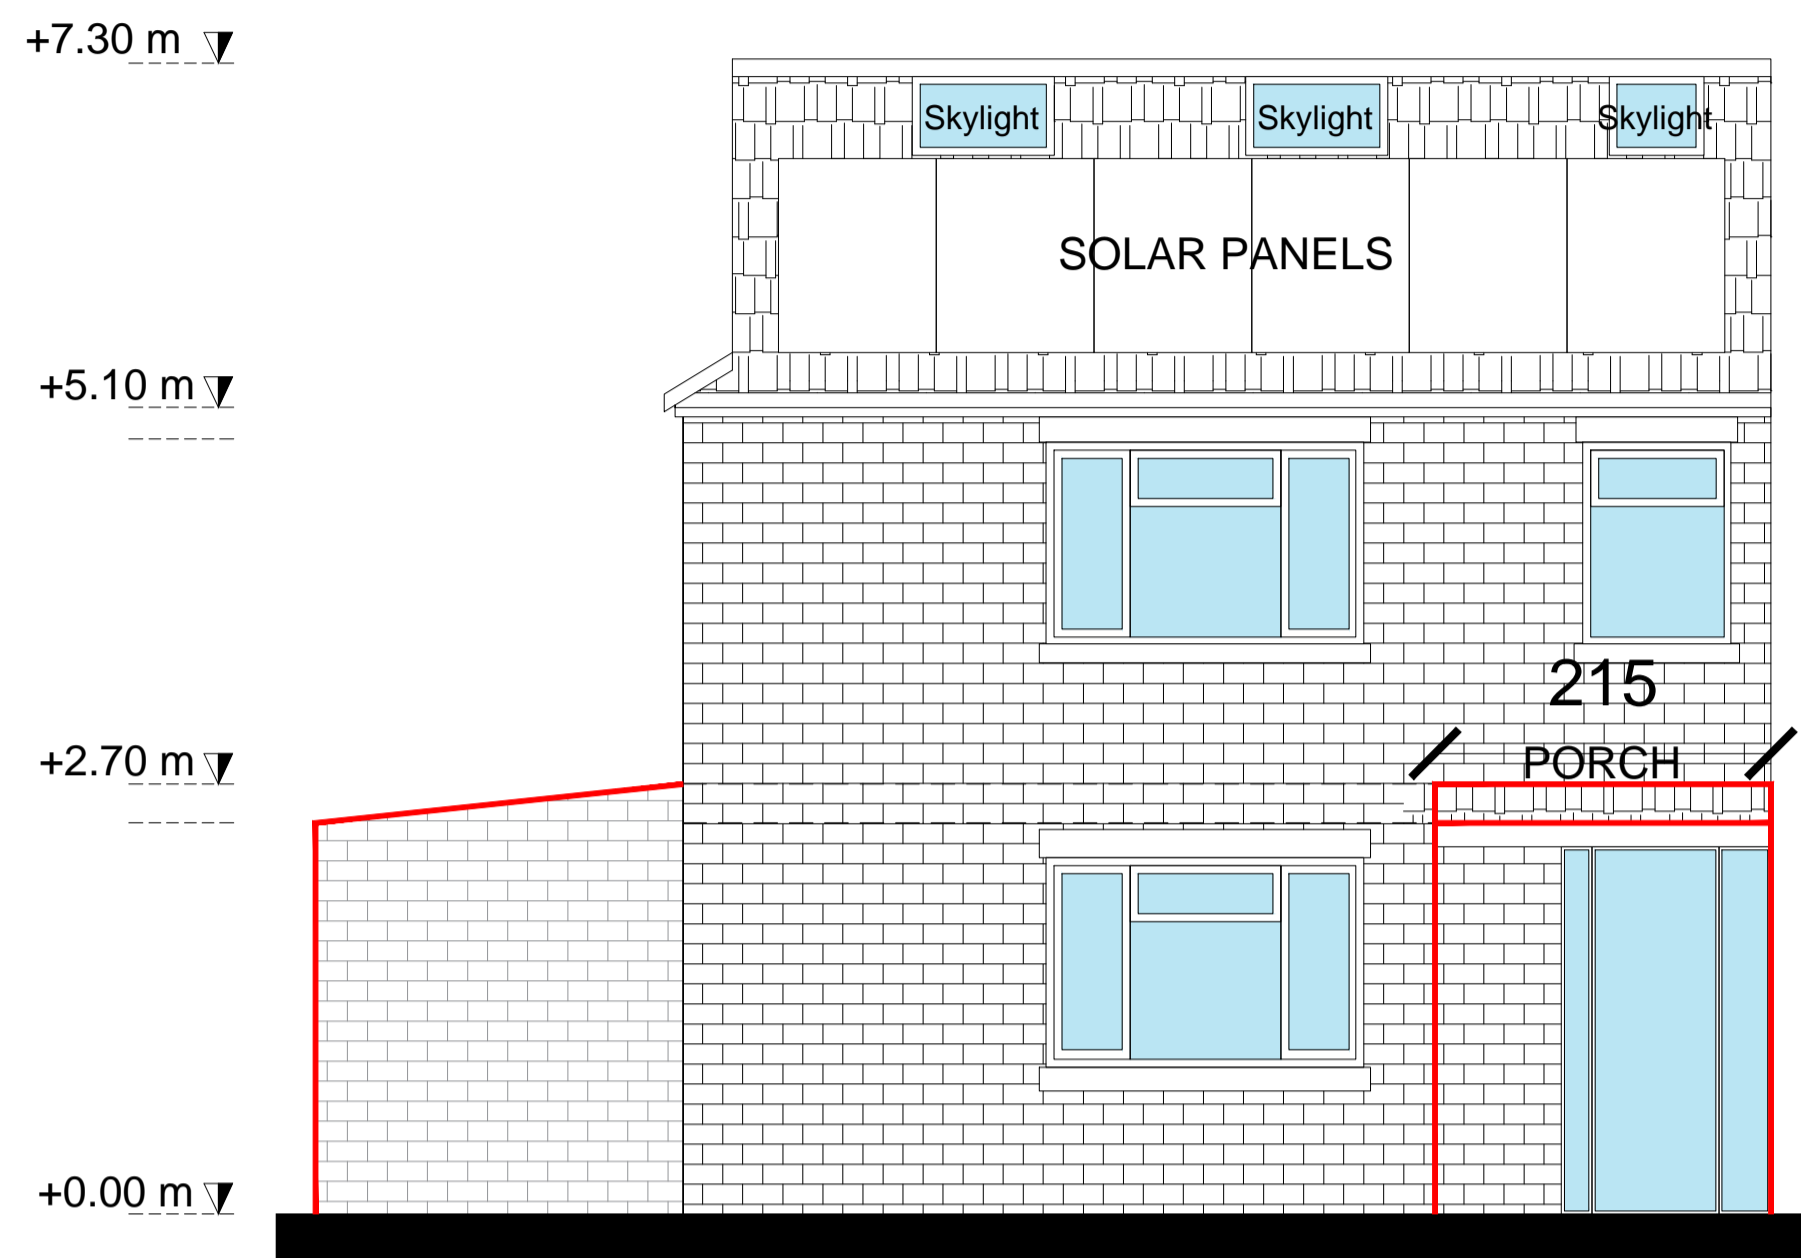


Proposed Front Elevation

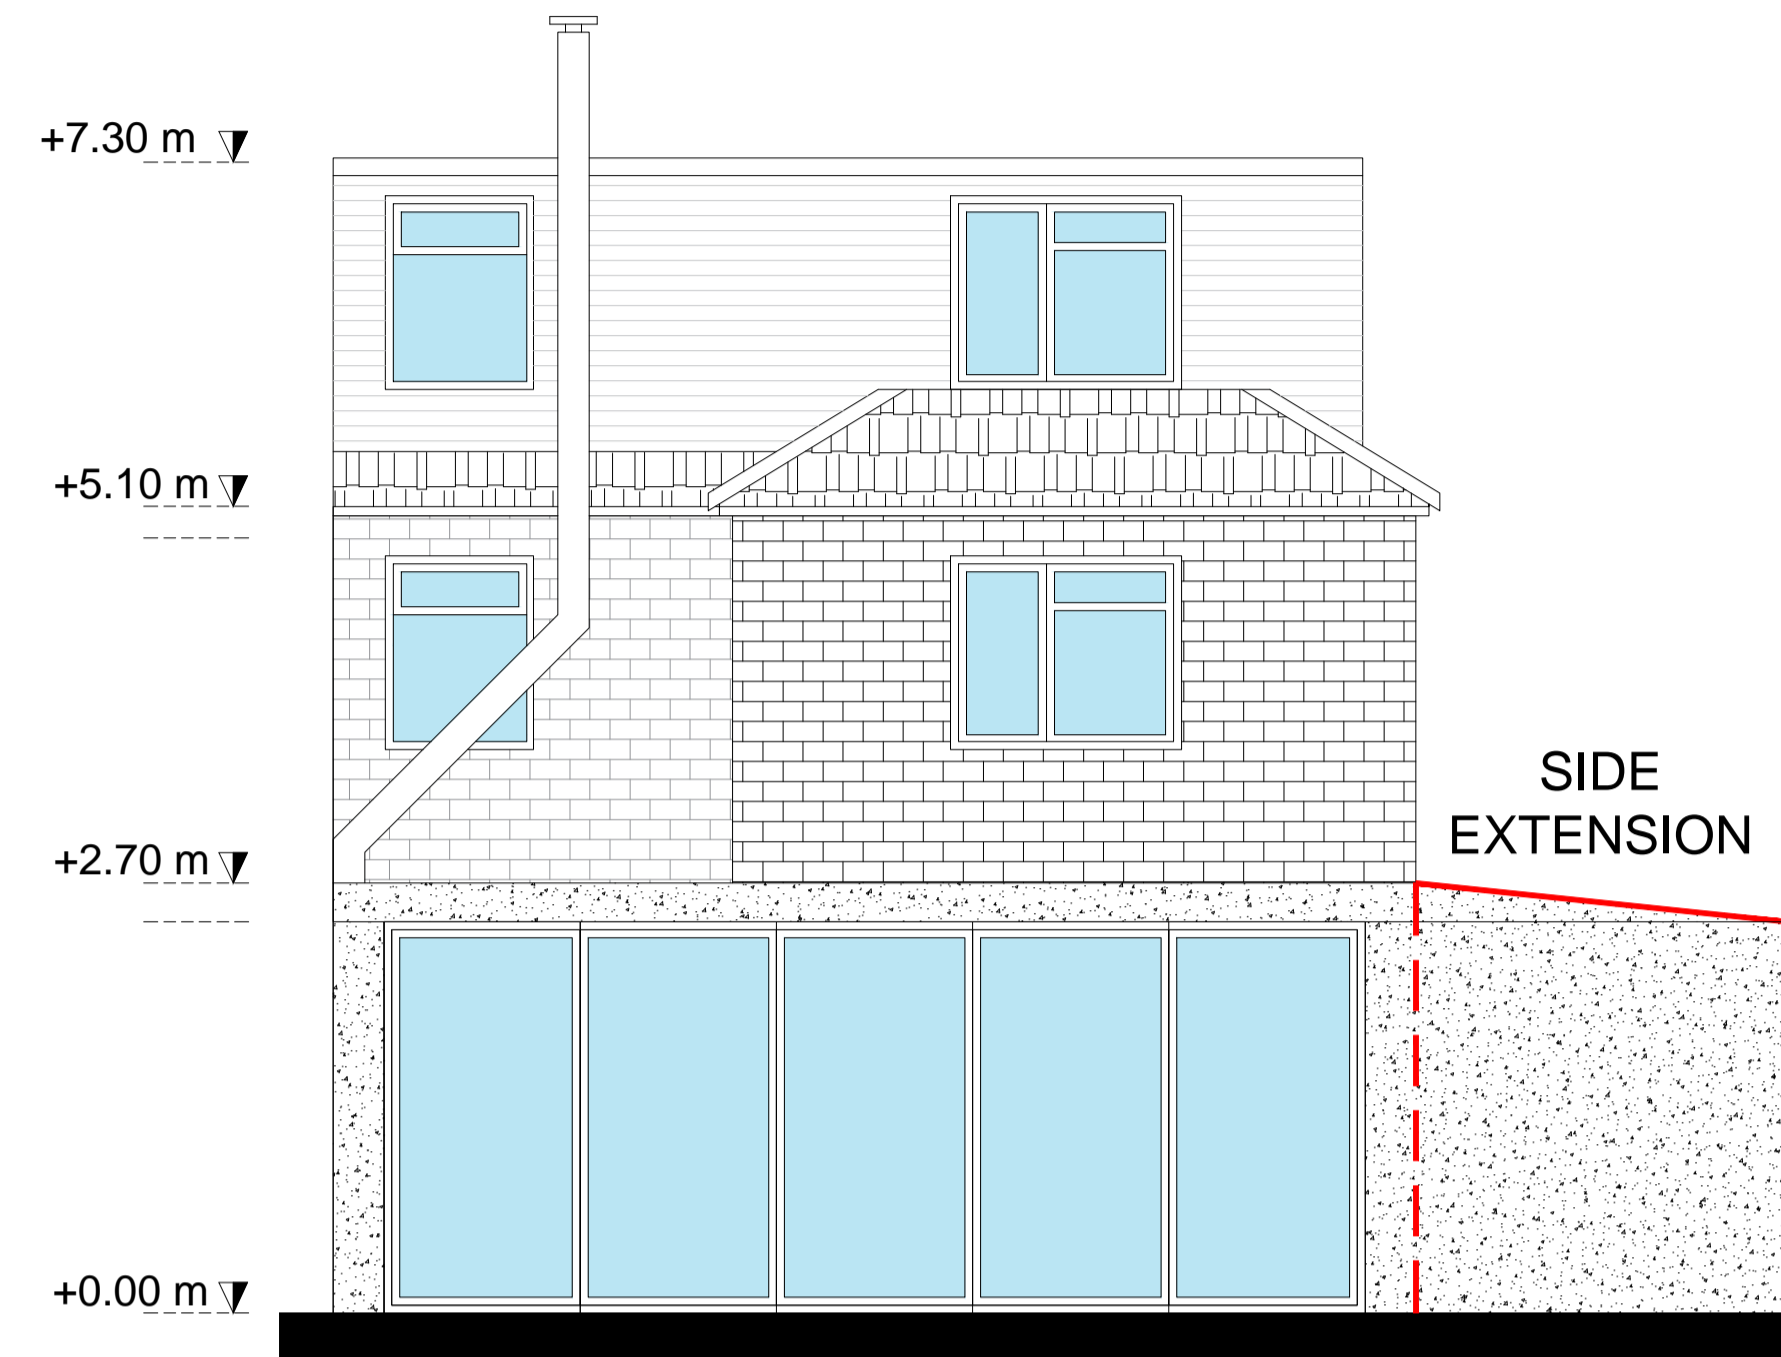

Proposed Rear Elevation

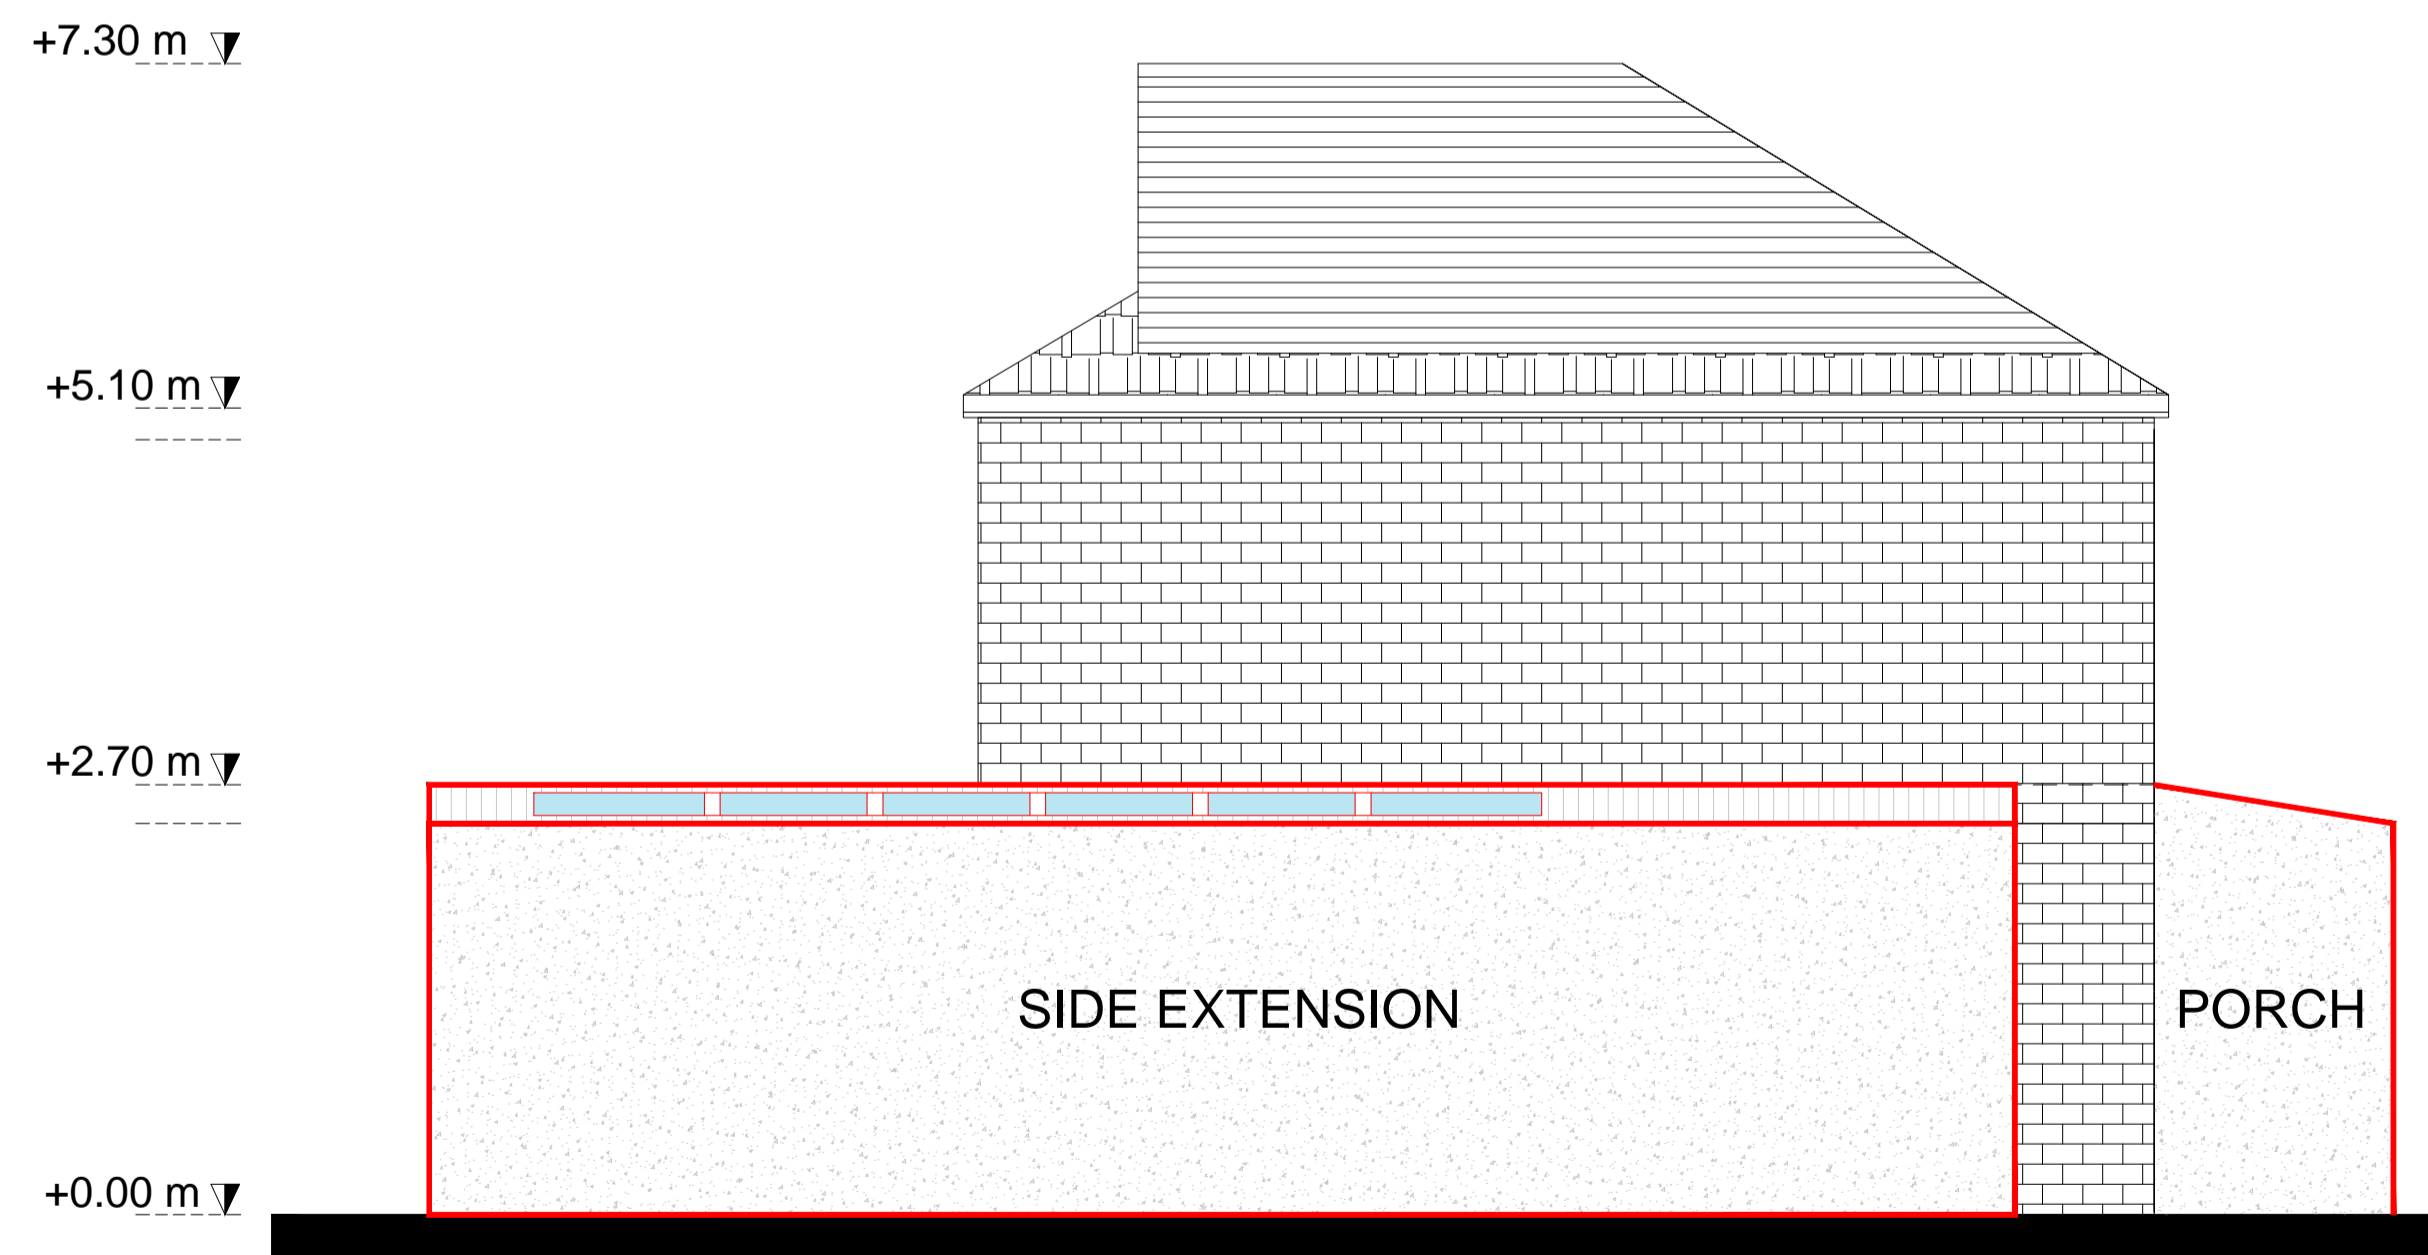

Proposed Side Elevation

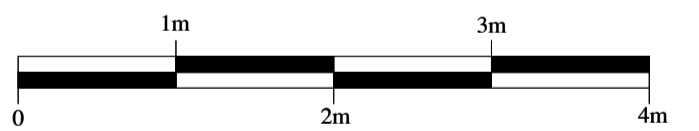

REF.NO:	REVISION
20240101-PL06	R00

PROJECT
24 Stretton Rd
Ham, Richmond
TW10 7QQ

TITLE
Proposed Elevations

SCALE	DATE
A3 1:100 A1 1:50	08.07.2024