


BYTIMEPROJECT LTD

www.bytimeproject.co.uk  
Phone:07828001270 E-mail: bytimeproject@gmail.com


NOTES:  
THE CONTRACTORS ARE TO CHECK ALL DIMENSIONS, DRAIN RUNS AND GENERAL CONDITIONS ON SITE BEFORE WORKS COMMENCE, AND INFORM BYTIMEPROJECT IMMEDIATELY UPON DISCOVERY OF ANY ERRORS, OMISSIONS OR DISCREPANCIES. ALL WORKS ARE TO BE CARRIED OUT IN ACCORDANCE WITH CURRENT BUILDING REGULATIONS, BRITISH STANDARDS, CODE OF PRACTICE AND LOCAL AUTHORITY REQUIREMENTS. DO NOT SCALE FROM THIS DRAWING WITHOUT FIRST OBTAINING WRITTEN AUTHORIZATION FROM BYTIMEPROJECT.  
THE CONTENTS OF THIS PLAN INCLUDING THE PRINTED NOTES ARE COPYRIGHT AND REPRODUCTION IN WHOLE OR PART IS NOT PERMITTED WITHOUT PRIOR CONSENT OF BYTIMEPROJECT IN WRITING.

DRAWING STATUS



PRELIMINARY	<input type="checkbox"/>	TENDER	<input type="checkbox"/>
PLANNING	<input type="checkbox"/>	BILLS OF QUANTITIES	<input type="checkbox"/>
BUILDING REGULATIONS	<input checked="" type="checkbox"/>	CONSTRUCTION	<input type="checkbox"/>
COMMENTS/APPROVAL	<input type="checkbox"/>	AS BUILT	<input type="checkbox"/>

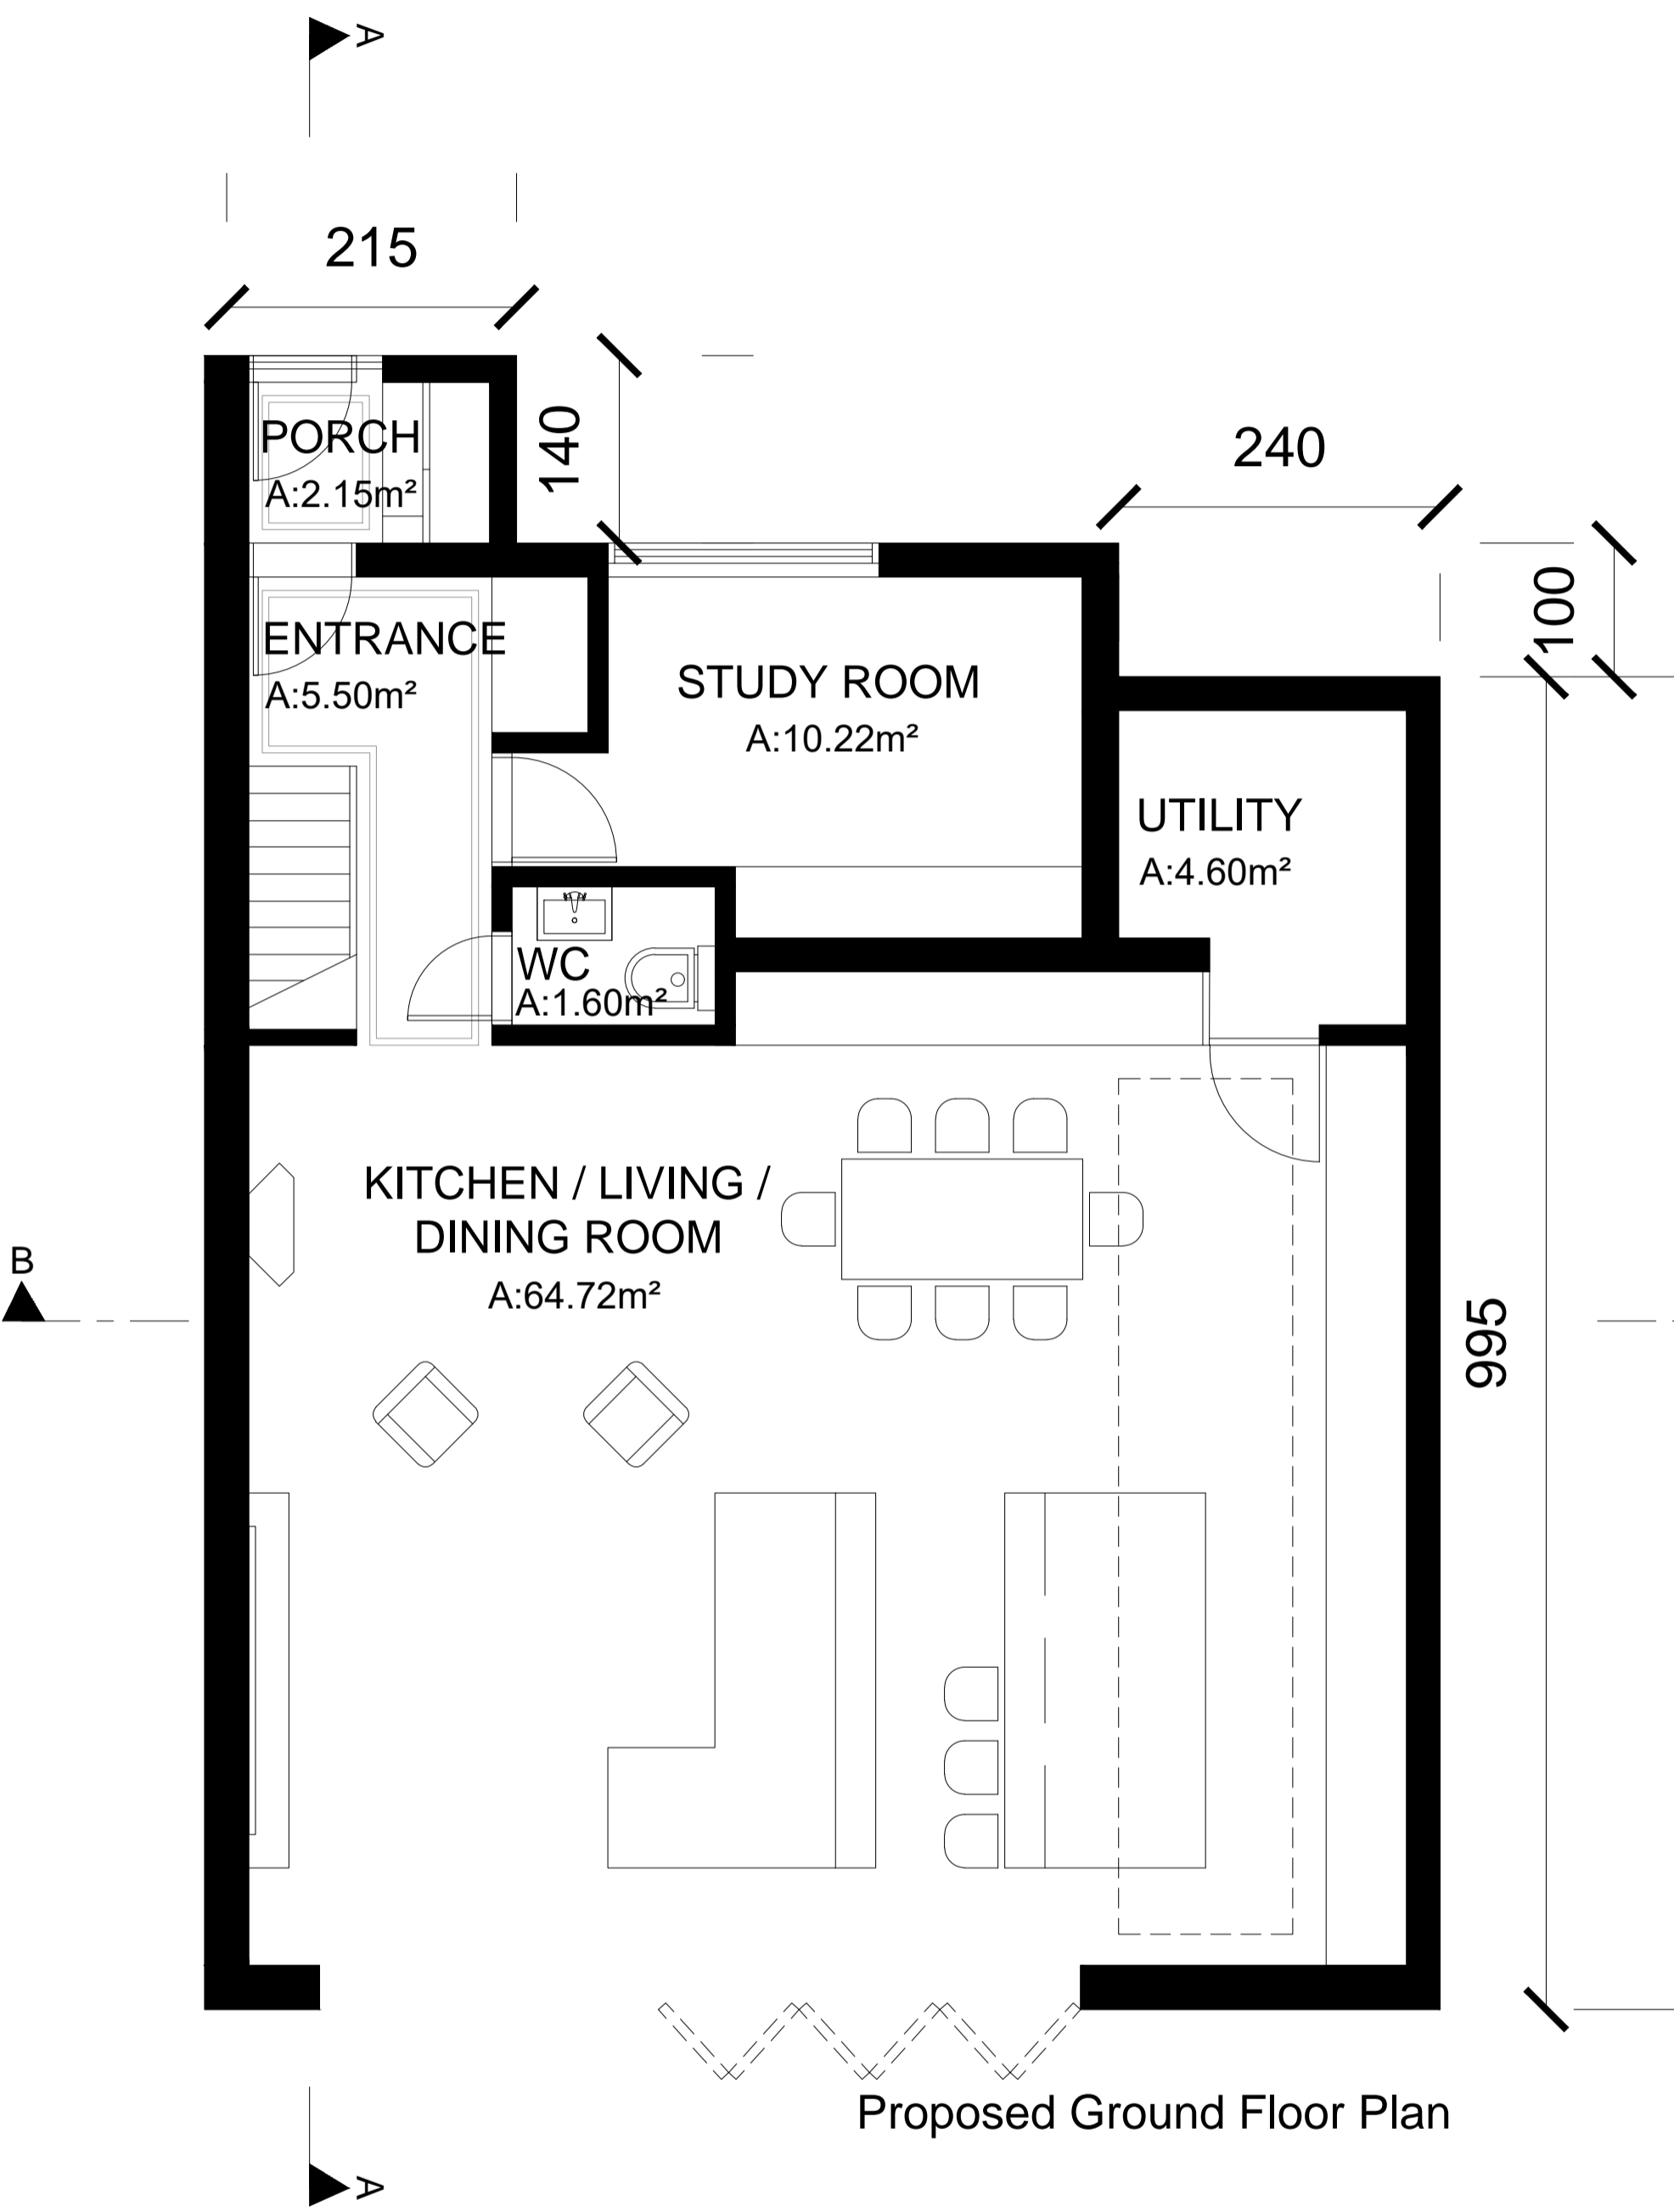

Proposed Ground Floor Plan

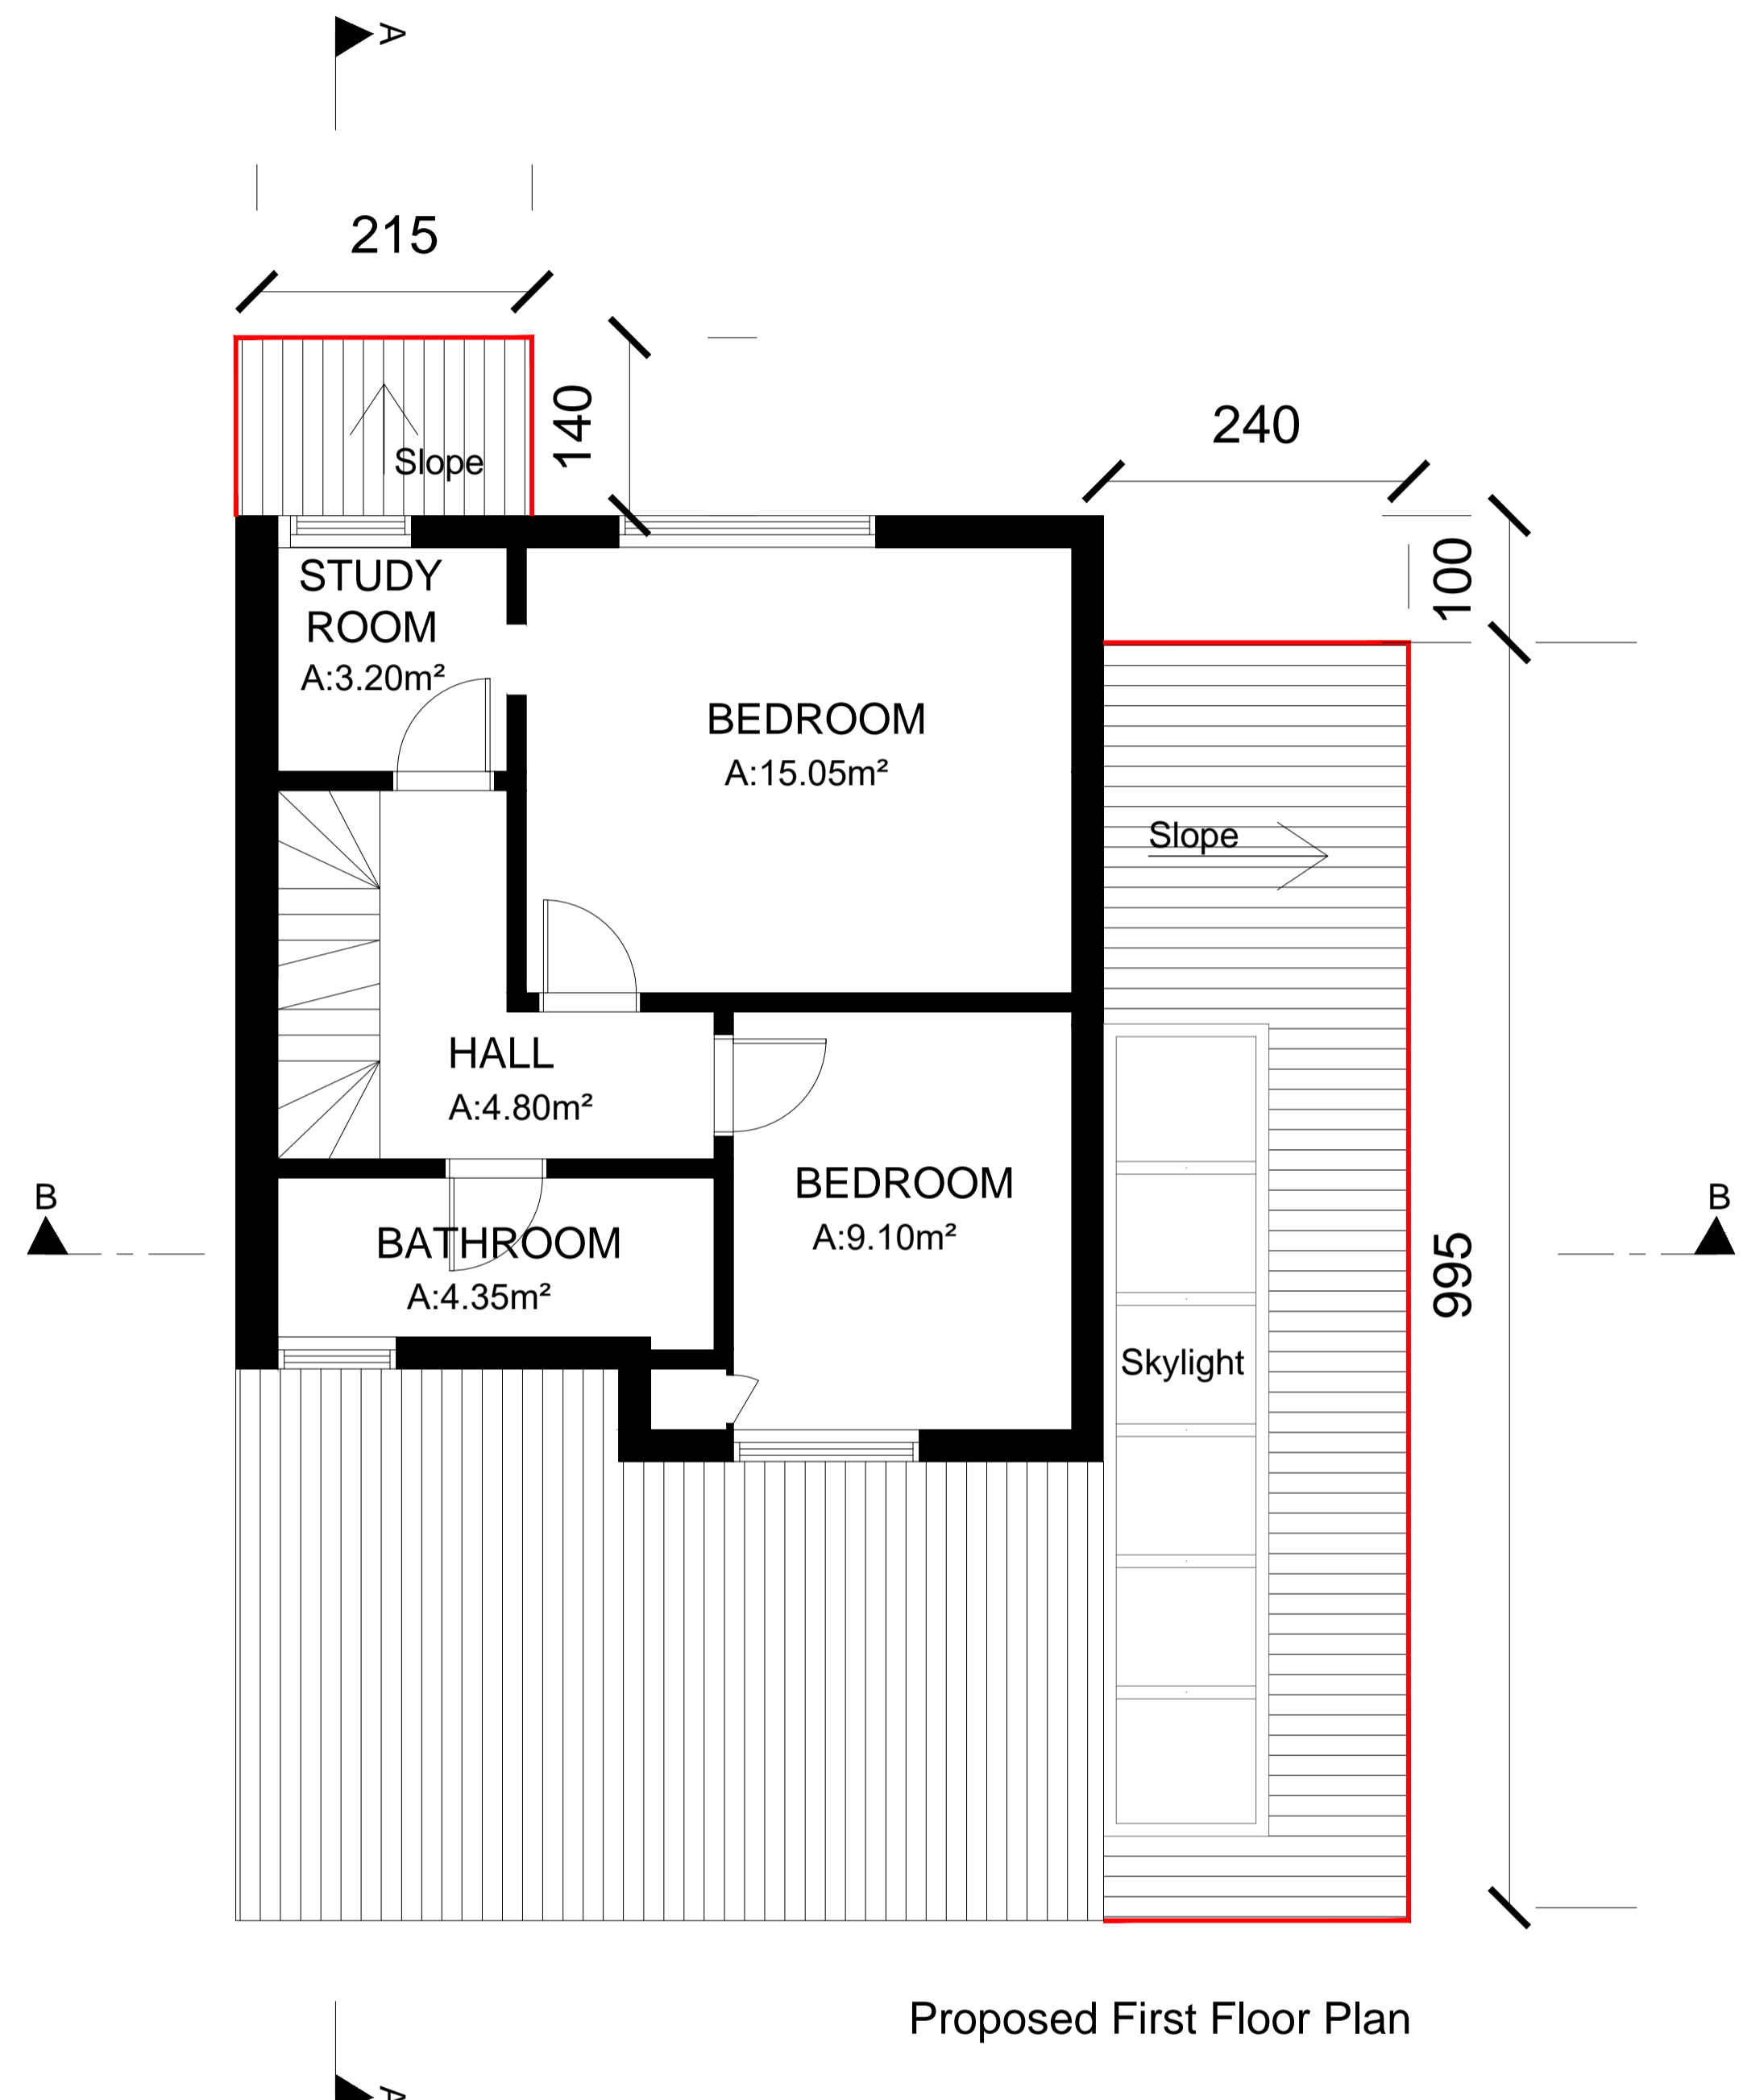

Proposed First Floor Plan

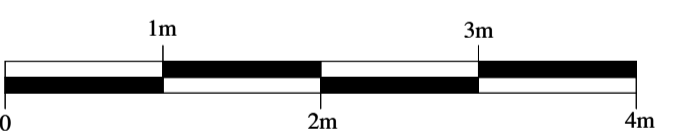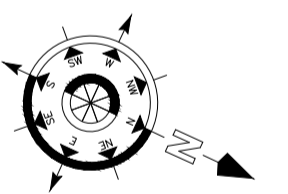

REF.NO:	REVISION
20240101-PL03	R00

PROJECT

24 Stretton Rd  
Ham, Richmond  
TW10 7QQ

TITLE

Proposed Plans

SCALE	DATE
A3 1:100 A1 1:50	08.07.2024