


**EXISTING LOFT PLAN**  
SCALE 1:50

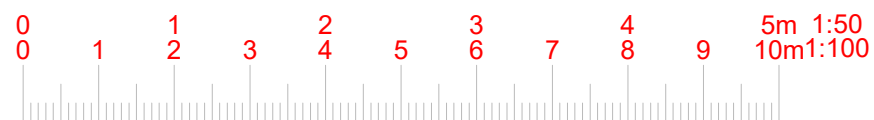

[www.FastPlansUK.co.uk](http://www.FastPlansUK.co.uk)

Project: Loft Conversion with  
Dormer to Rear.

Address:  
63 CLEVELAND GARDENS, SW13 0AJ

Scale:	1:50 @ A3	Dwg. no:	A03
--------	-----------	----------	-----

Drawn by:	O.B.S	Date Drawn:	25-MAY-2024
-----------	-------	-------------	-------------

For Drawings Tel: 020 3542 1777

E-mail: [plans@FastPlansUK.co.uk](mailto:plans@FastPlansUK.co.uk)