



All dimensions are approximate  
and must be checked on site

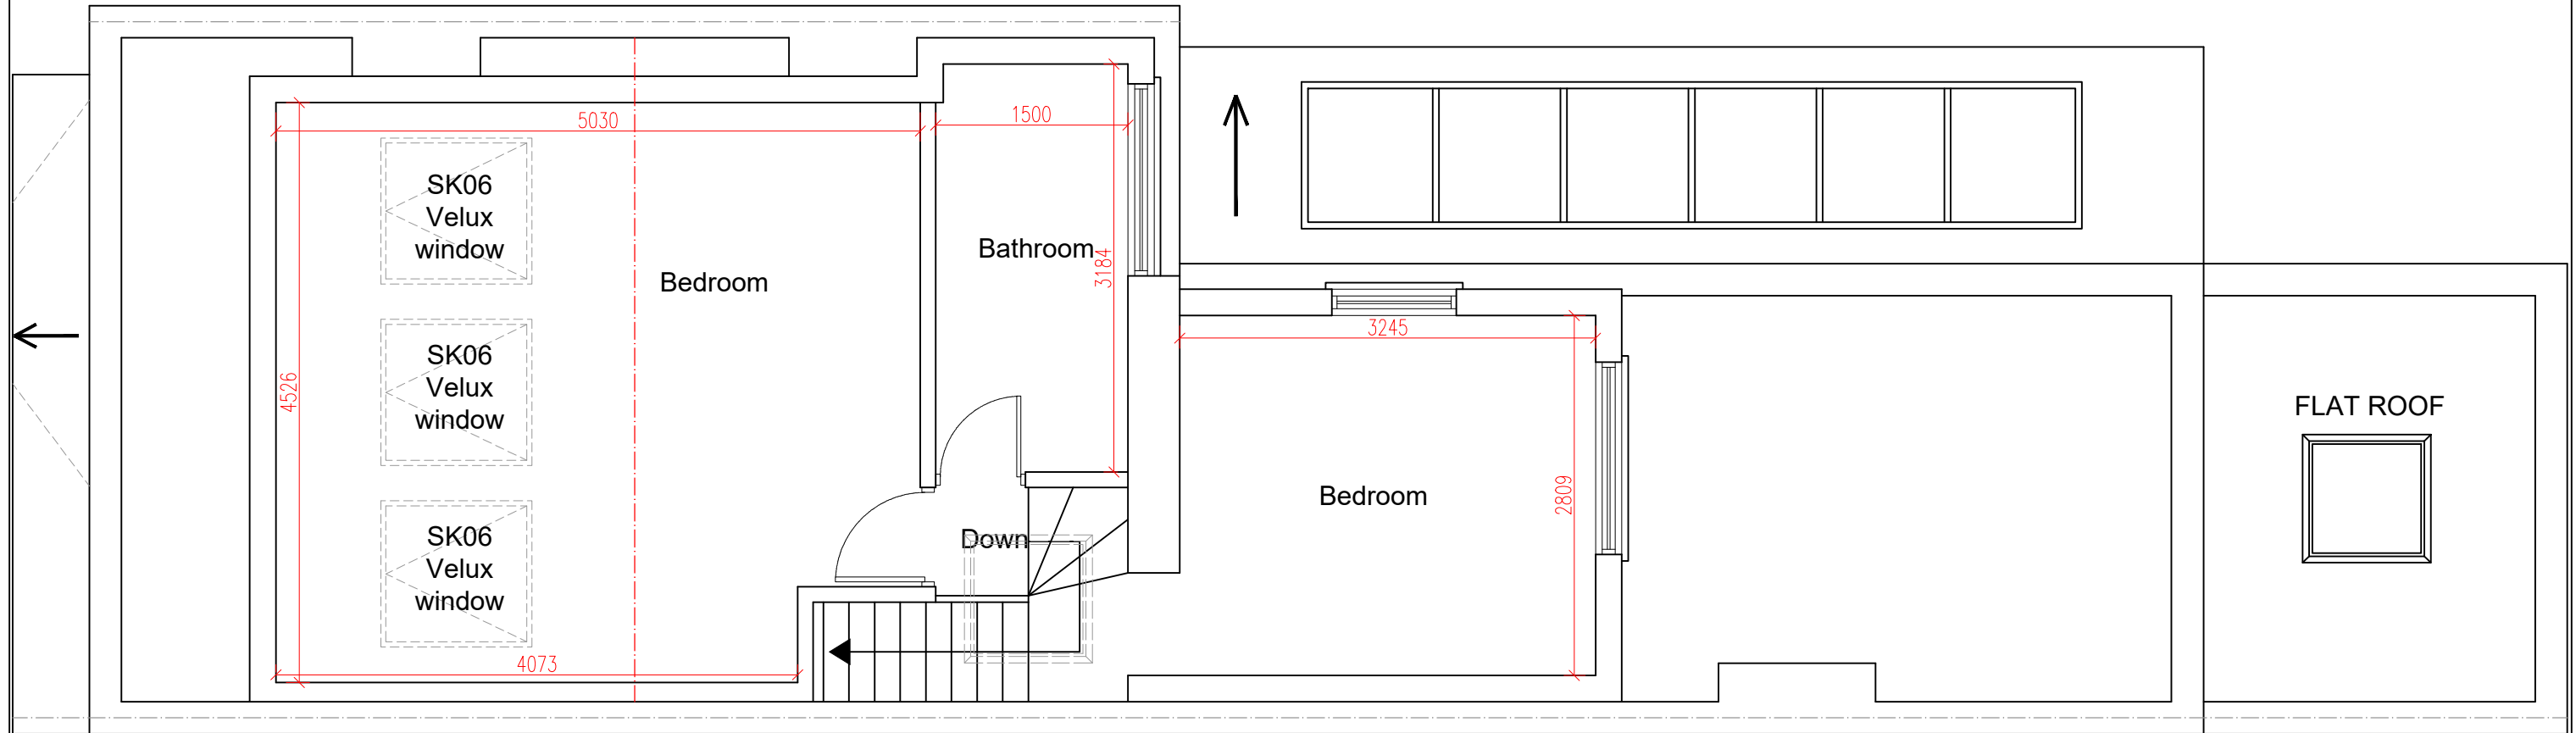

**PROPOSED LOFT PLAN**  
**SCALE 1:50**

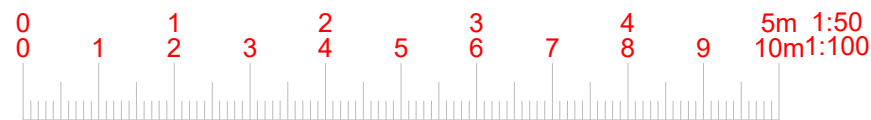

[www.FastPlansUK.co.uk](http://www.FastPlansUK.co.uk)

Project: Loft Conversion with  
Dormer to Rear.

Address:  
63 CLEVELAND GARDENS, SW13 0AJ

Scale: 1:50 @ A3 Dwg. no: A06

Drawn by: O.B.S Date Drawn: 25-MAY-2024

For Drawings Tel: 020 3542 1777

E-mail: [plans@FastPlansUK.co.uk](mailto:plans@FastPlansUK.co.uk)