




BLOCK PLAN
SCALE 1:500

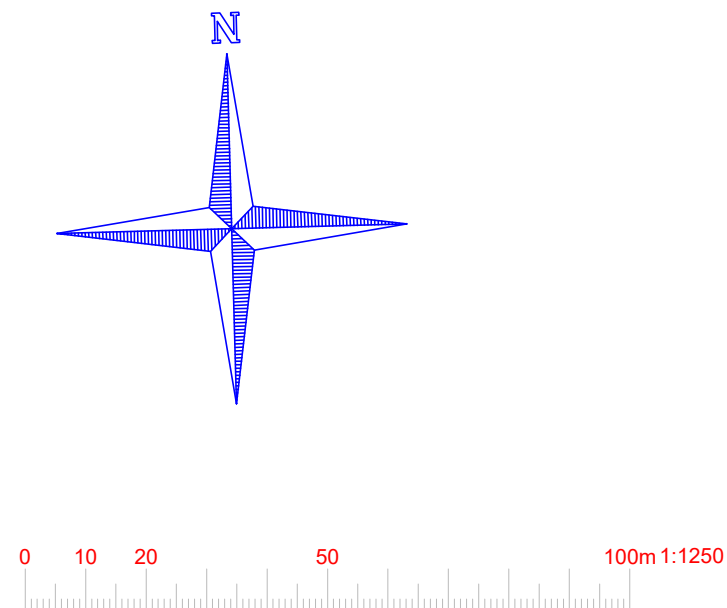

LOCATION PLAN
SCALE 1:1250



www.FastPlansUK.co.uk

Project: Loft Conversion with
Dormer to Rear.

Address:
63 CLEVELAND GARDENS, SW13 0AJ

Scale: 1:500 @ A3

Dwg. no:
A12

Drawn by:
O.B.S

Date Drawn:
25-MAY-2024

For Drawings Tel: 020 3542 1777

E-mail: plans@FastPlansUK.co.uk