



- Notes**
1. All dimensions are to be verified by the Contractor on site, any discrepancies in the drawing are to be reported to Aros Ltd.
 2. The Contractor shall not vary any work shown on this drawing without prior approval in writing from Aros Ltd.
 3. The Contractor shall submit a full set of shop drawings and specifications prior to commencement of work.
 4. This drawing supersedes all previous issues of the same drawing unless an earlier revision suffix.
 5. The Contractor shall immediately inform Aros Ltd of the effect upon the programme and costs of any alterations to the proposed works shown on this drawing.
 6. The Contractor shall immediately inform Aros Ltd of the effect upon the programme and costs of any alterations to the proposed works shown on this drawing.
 7. This drawing is the copyright of Aros Ltd and the contents must not be disclosed to other parties without prior agreement.

Aros Architects Telephone +44(0)20 7928 2444
 Herwood Space +44(0)20 7928 2444
 171 Union Street Facsimile +44(0)20 7928 2450
 London SE1 0LN
 Email info@arosarchitects.com
 Website www.arosarchitects.com

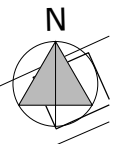

- KEY**
- Application Boundary
 - Other Land in Applicants Control

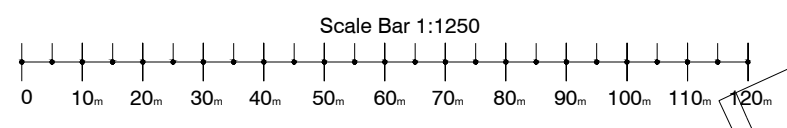

Aros

Rev	Date	Drawn	Checked	Description

Project
HWRCC Pavilion
 Title
Proposed Site Location Plan - Plan demonstrates extent of playing area HARFC layout at HWRCC Mini & Youth - U5 to U11

Project No 6344	Drawing No 6344 (20) 000
Date JUNE 2024	Scale 1:1250 @ A3
Status PLANNING	Rev P5