
FOR PLANNING

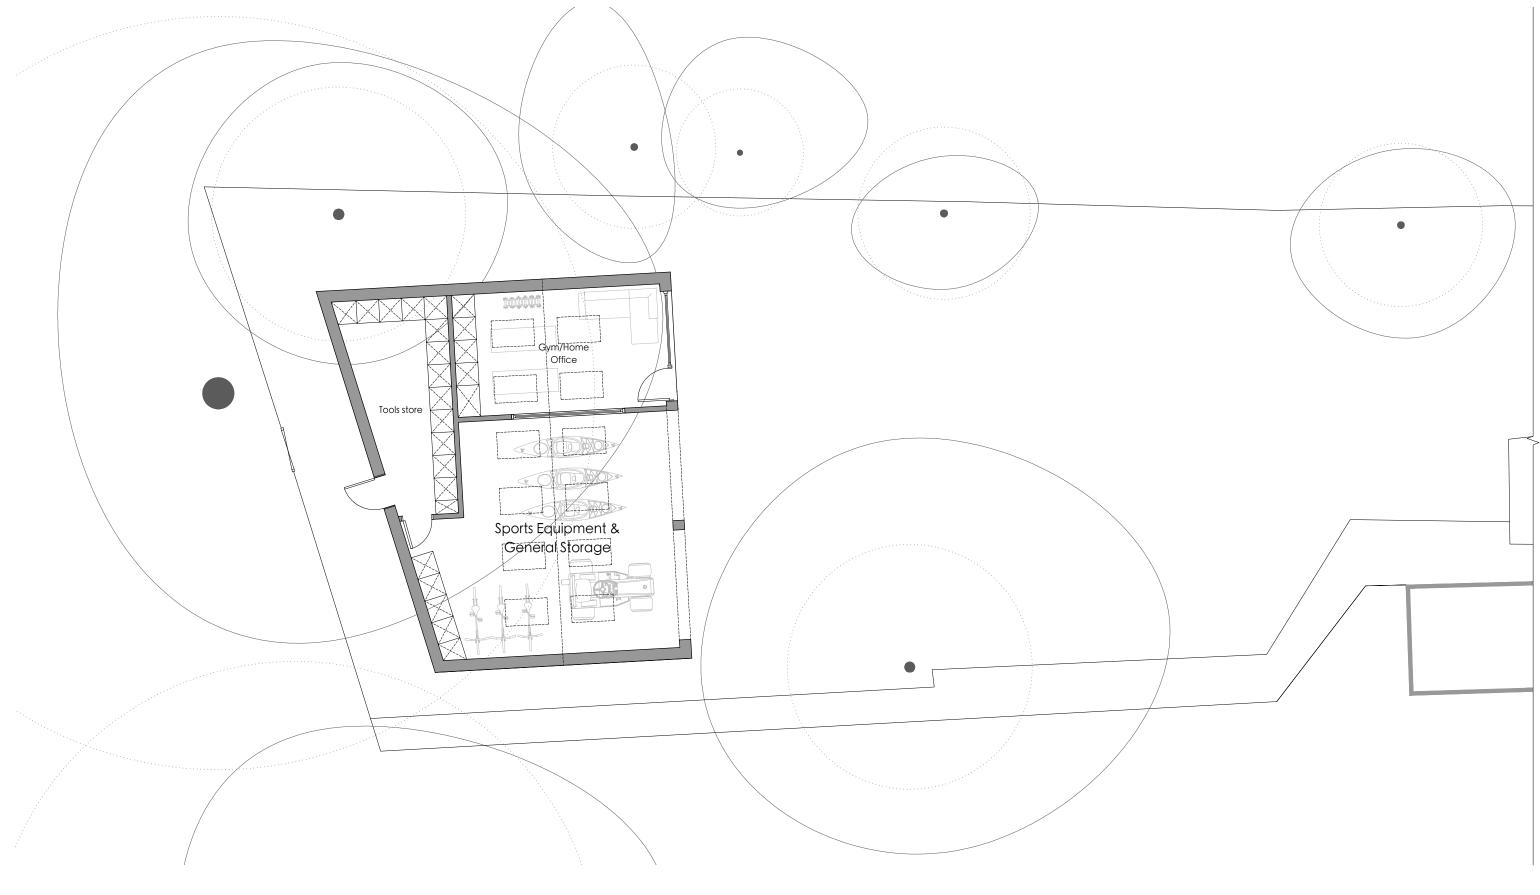

0 1 2 4m

MICHAEL JONES ARCHITECTS

020 8948 1863 | 129 Kew Road, Richmond, TW9 2PN www.mjarchitects.co.uk | studio@mjarchitects.co.uk

| job title | |
|-----------------------|--|
| 10 Sheen Common Drive | |
| client | |

| drawing title | | scale | 1:100@A3 |
|---------------------------|----|------------|------------|
| D 10 11 11 11 DI | | | |
| Proposed Outbuilding Plan | | date | March 2024 |
| drawing number re | ev | drawn by | GL |
| 1007.00.00 PL 07.000 | | | |
| 1937.02.03.Pln06.022 - | | checked by | RW |