




Ground Floor - Existing
1 : 100

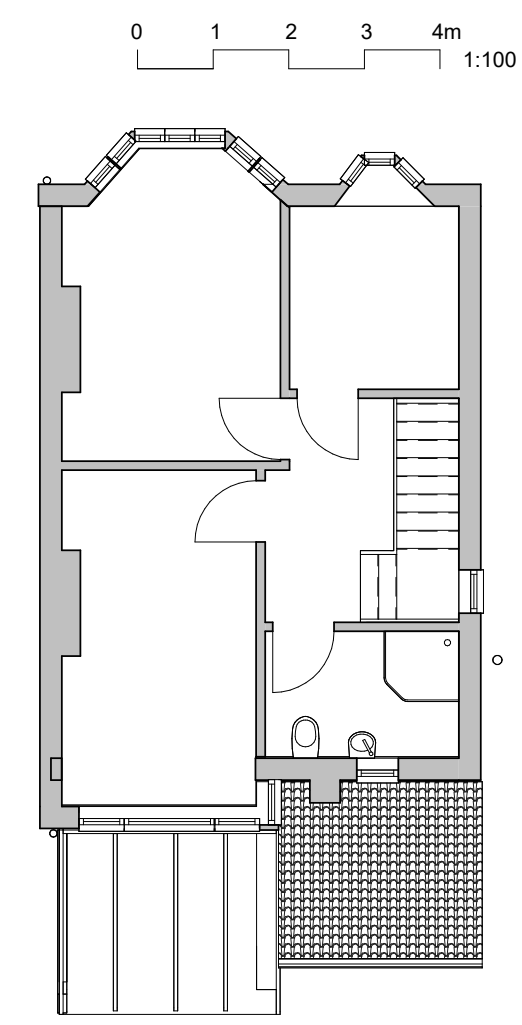

First Flr - Existing
1 : 100

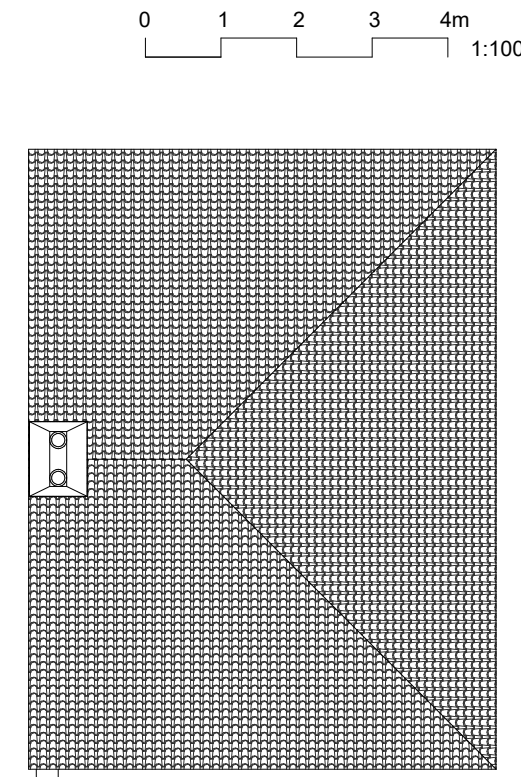


Loft/Roof - existing
1 : 100

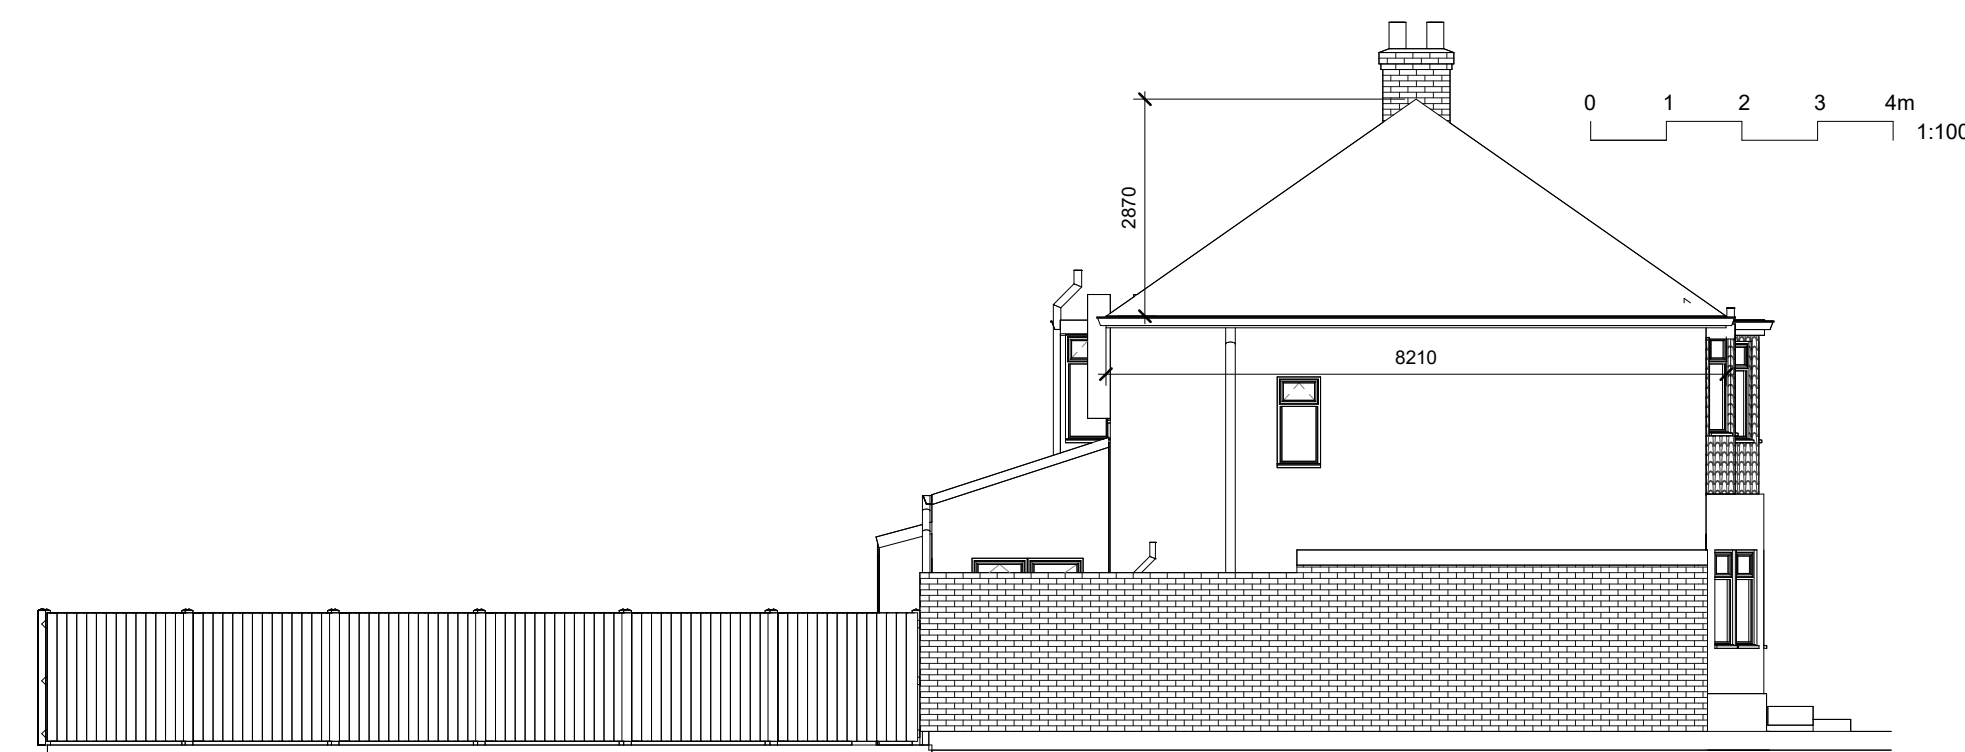

side elev - existing
1 : 100



Front elev - existing
1 : 100

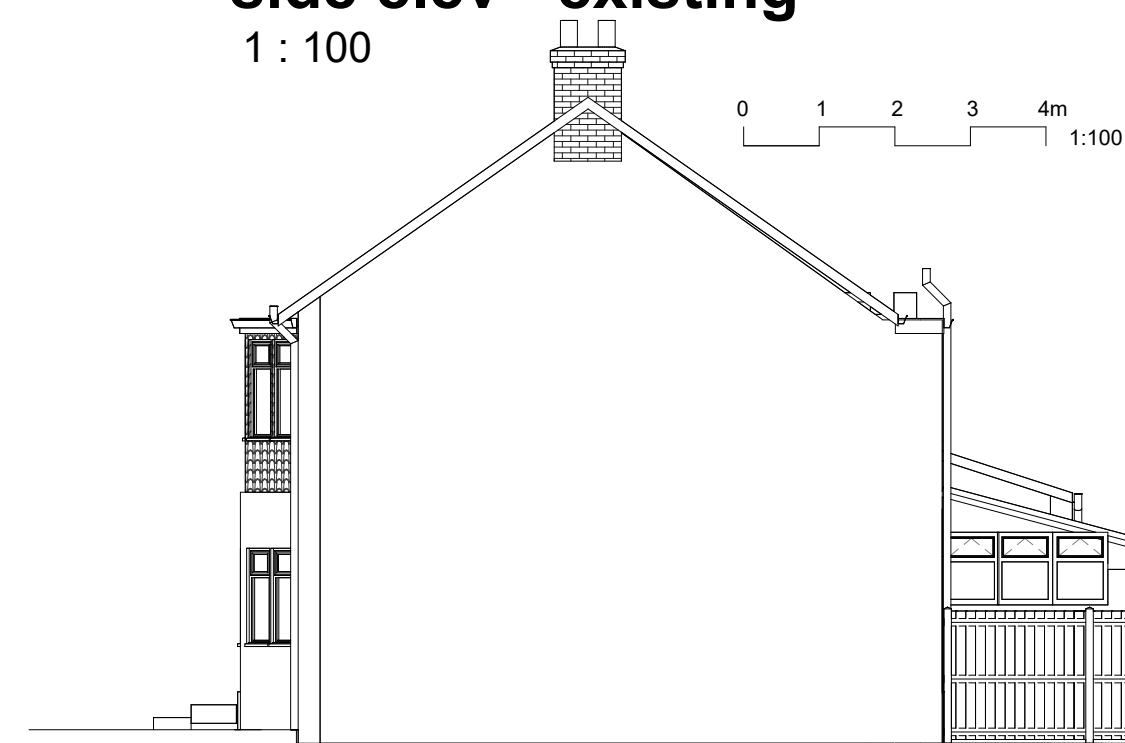

Side elev 2 - existing
1 : 100



rear elev - existing
1 : 100

Rev	Description	Date
<p>Bob Trimble AA Dip, RIBA <i>architect & surveyor</i></p> <p>36 York St Twickenham TW1 3LJ Tel: 020 8538 9303 mob: 07785 711635 email: bob@trimblearchitects.co.uk</p>		
<p>Client Antimos & Kristina Ouzounoglou</p>		
<p>Project 27 Egerton Rd Twickenham TW2 7SL</p>		
<p>Drawing Title Existing</p>		
1st Issue date 25 Oct 21	Original Sheet Size A1	Scale 1 : 100
<p>Status PLANNING</p>		
<p>Drg No. 2035/1</p>		
<p>Contractors must check all dimensions on site before starting. Do not scale this drawing</p>		