



EXISTING SECTION 1:50

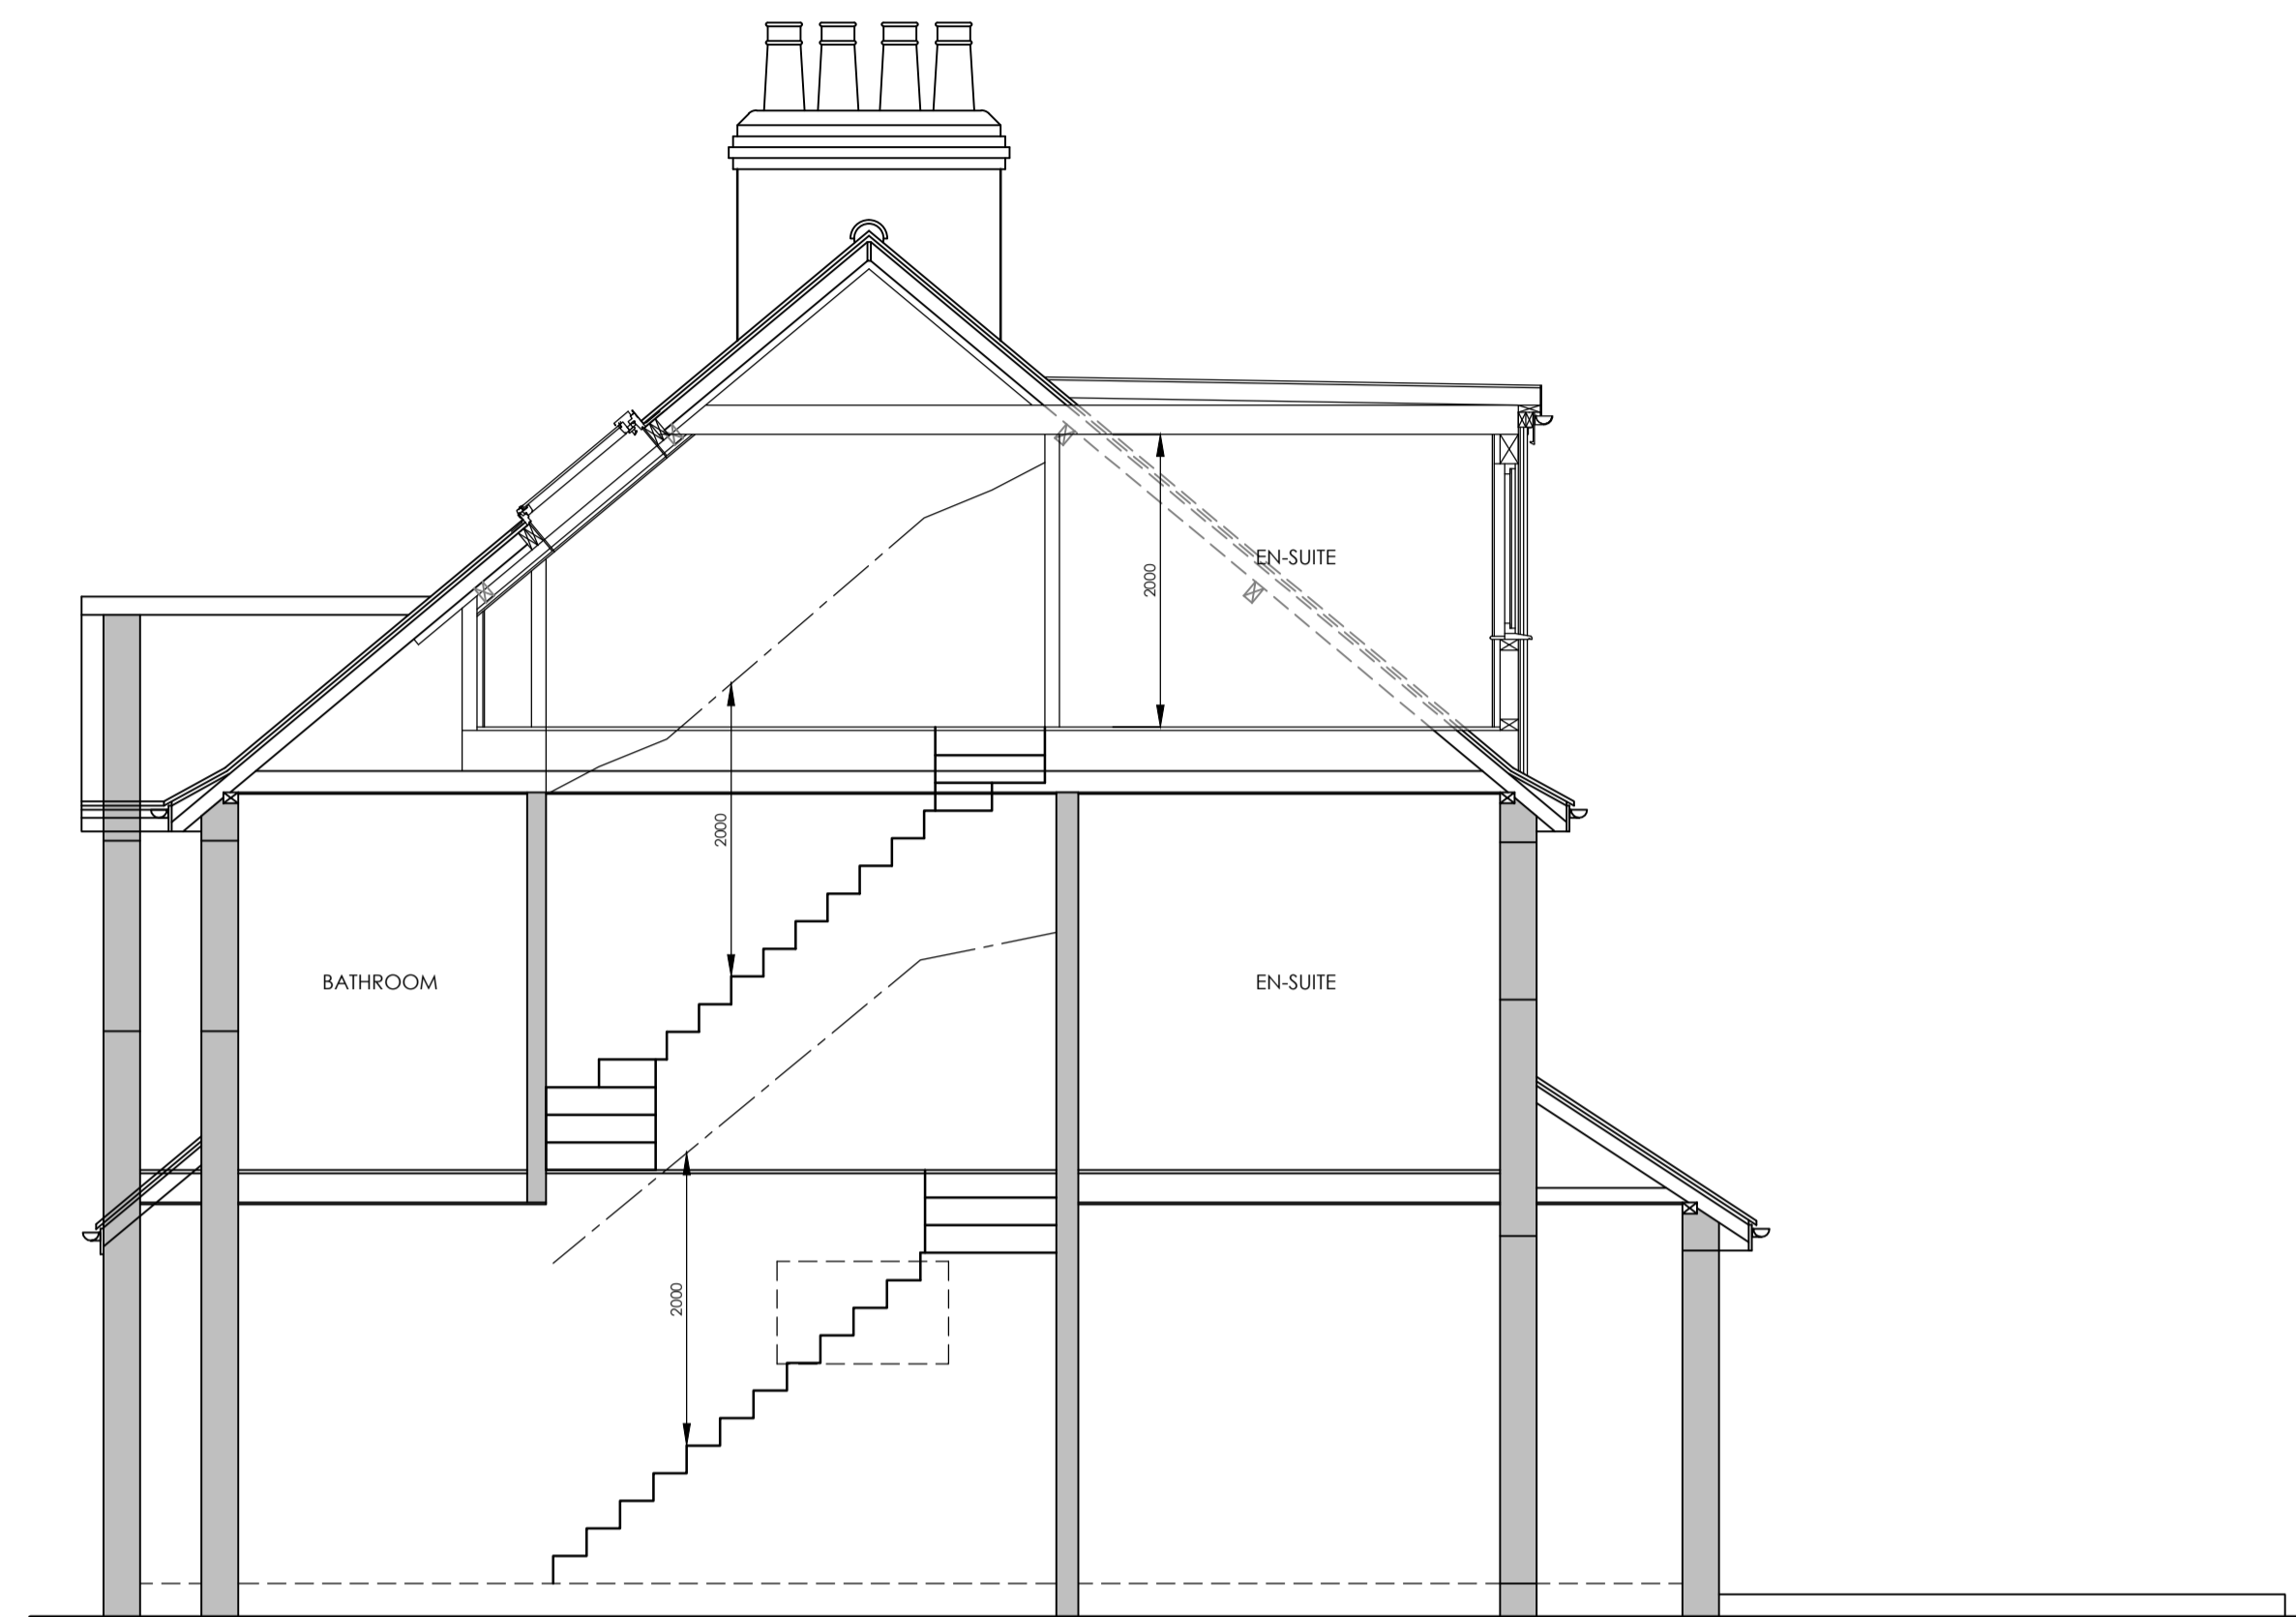

PROPOSED SECTION 1:50

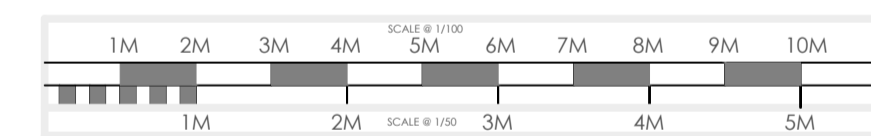

- plusrooms**
HOME EXTENSIONS
- KITCHEN EXTENSIONS
 - LOFT CONVERSIONS
 - REFURBISHMENTS

| REV | DATE | DETAIL | P/C | DRN |
|-----|----------|---------------------|-----|-----|
| A | 09/07/24 | PLANNING SUBMISSION | P | DB |

DRAWING :
EXISTING AND PROPOSED SECTIONS

| | | | |
|--------------|----------|-----------------|---|
| DATE: | MAY 24 | PROJECT: | PROPOSED LOFT CONVERSION |
| SCALE @ A1: | 1:50 | CLIENT: | MR & MRS BROOKS |
| DRAWING No.: | P24-48.3 | CLIENT ADDRESS: | 35 ULLSWATER ROAD LONDON SW13 9PL |

ALL PLANS TO BE CHECKED BY CONTRACTOR FOR ACCURACY AND DIMENSIONS BEFORE WORK ON SITE. ANY QUERIES MUST BE RELAYED TO DESIGNER AND ANSWERS PROVIDED AS SOON AS POSSIBLE. DRAWINGS ARE TO BE PRINTED UNLESS OTHERWISE STATED. ALL RIGHTS RESERVED. COPYRIGHT © 2024 PLUSROOMS. ALL RIGHTS RESERVED. THIS DRAWING IS THE PROPERTY OF PLUSROOMS. IT IS TO BE USED ONLY FOR THE PROJECT AND NOT TO BE REPRODUCED OR TRANSMITTED IN ANY FORM OR BY ANY MEANS, ELECTRONIC OR MECHANICAL, INCLUDING PHOTOCOPYING, RECORDING, OR BY ANY INFORMATION STORAGE AND RETRIEVAL SYSTEM. WITHOUT THE WRITTEN PERMISSION OF PLUSROOMS. ANY UNAUTHORIZED USE OR REPRODUCTION OF THIS DRAWING IS STRICTLY PROHIBITED. APPROVED FOR LOCAL AUTHORITY APPROVALS HAVE BEEN OBTAINED WELL BEFORE ANY WORK COMMENCES ON SITE.

