



EXISTING SECTION 1:50

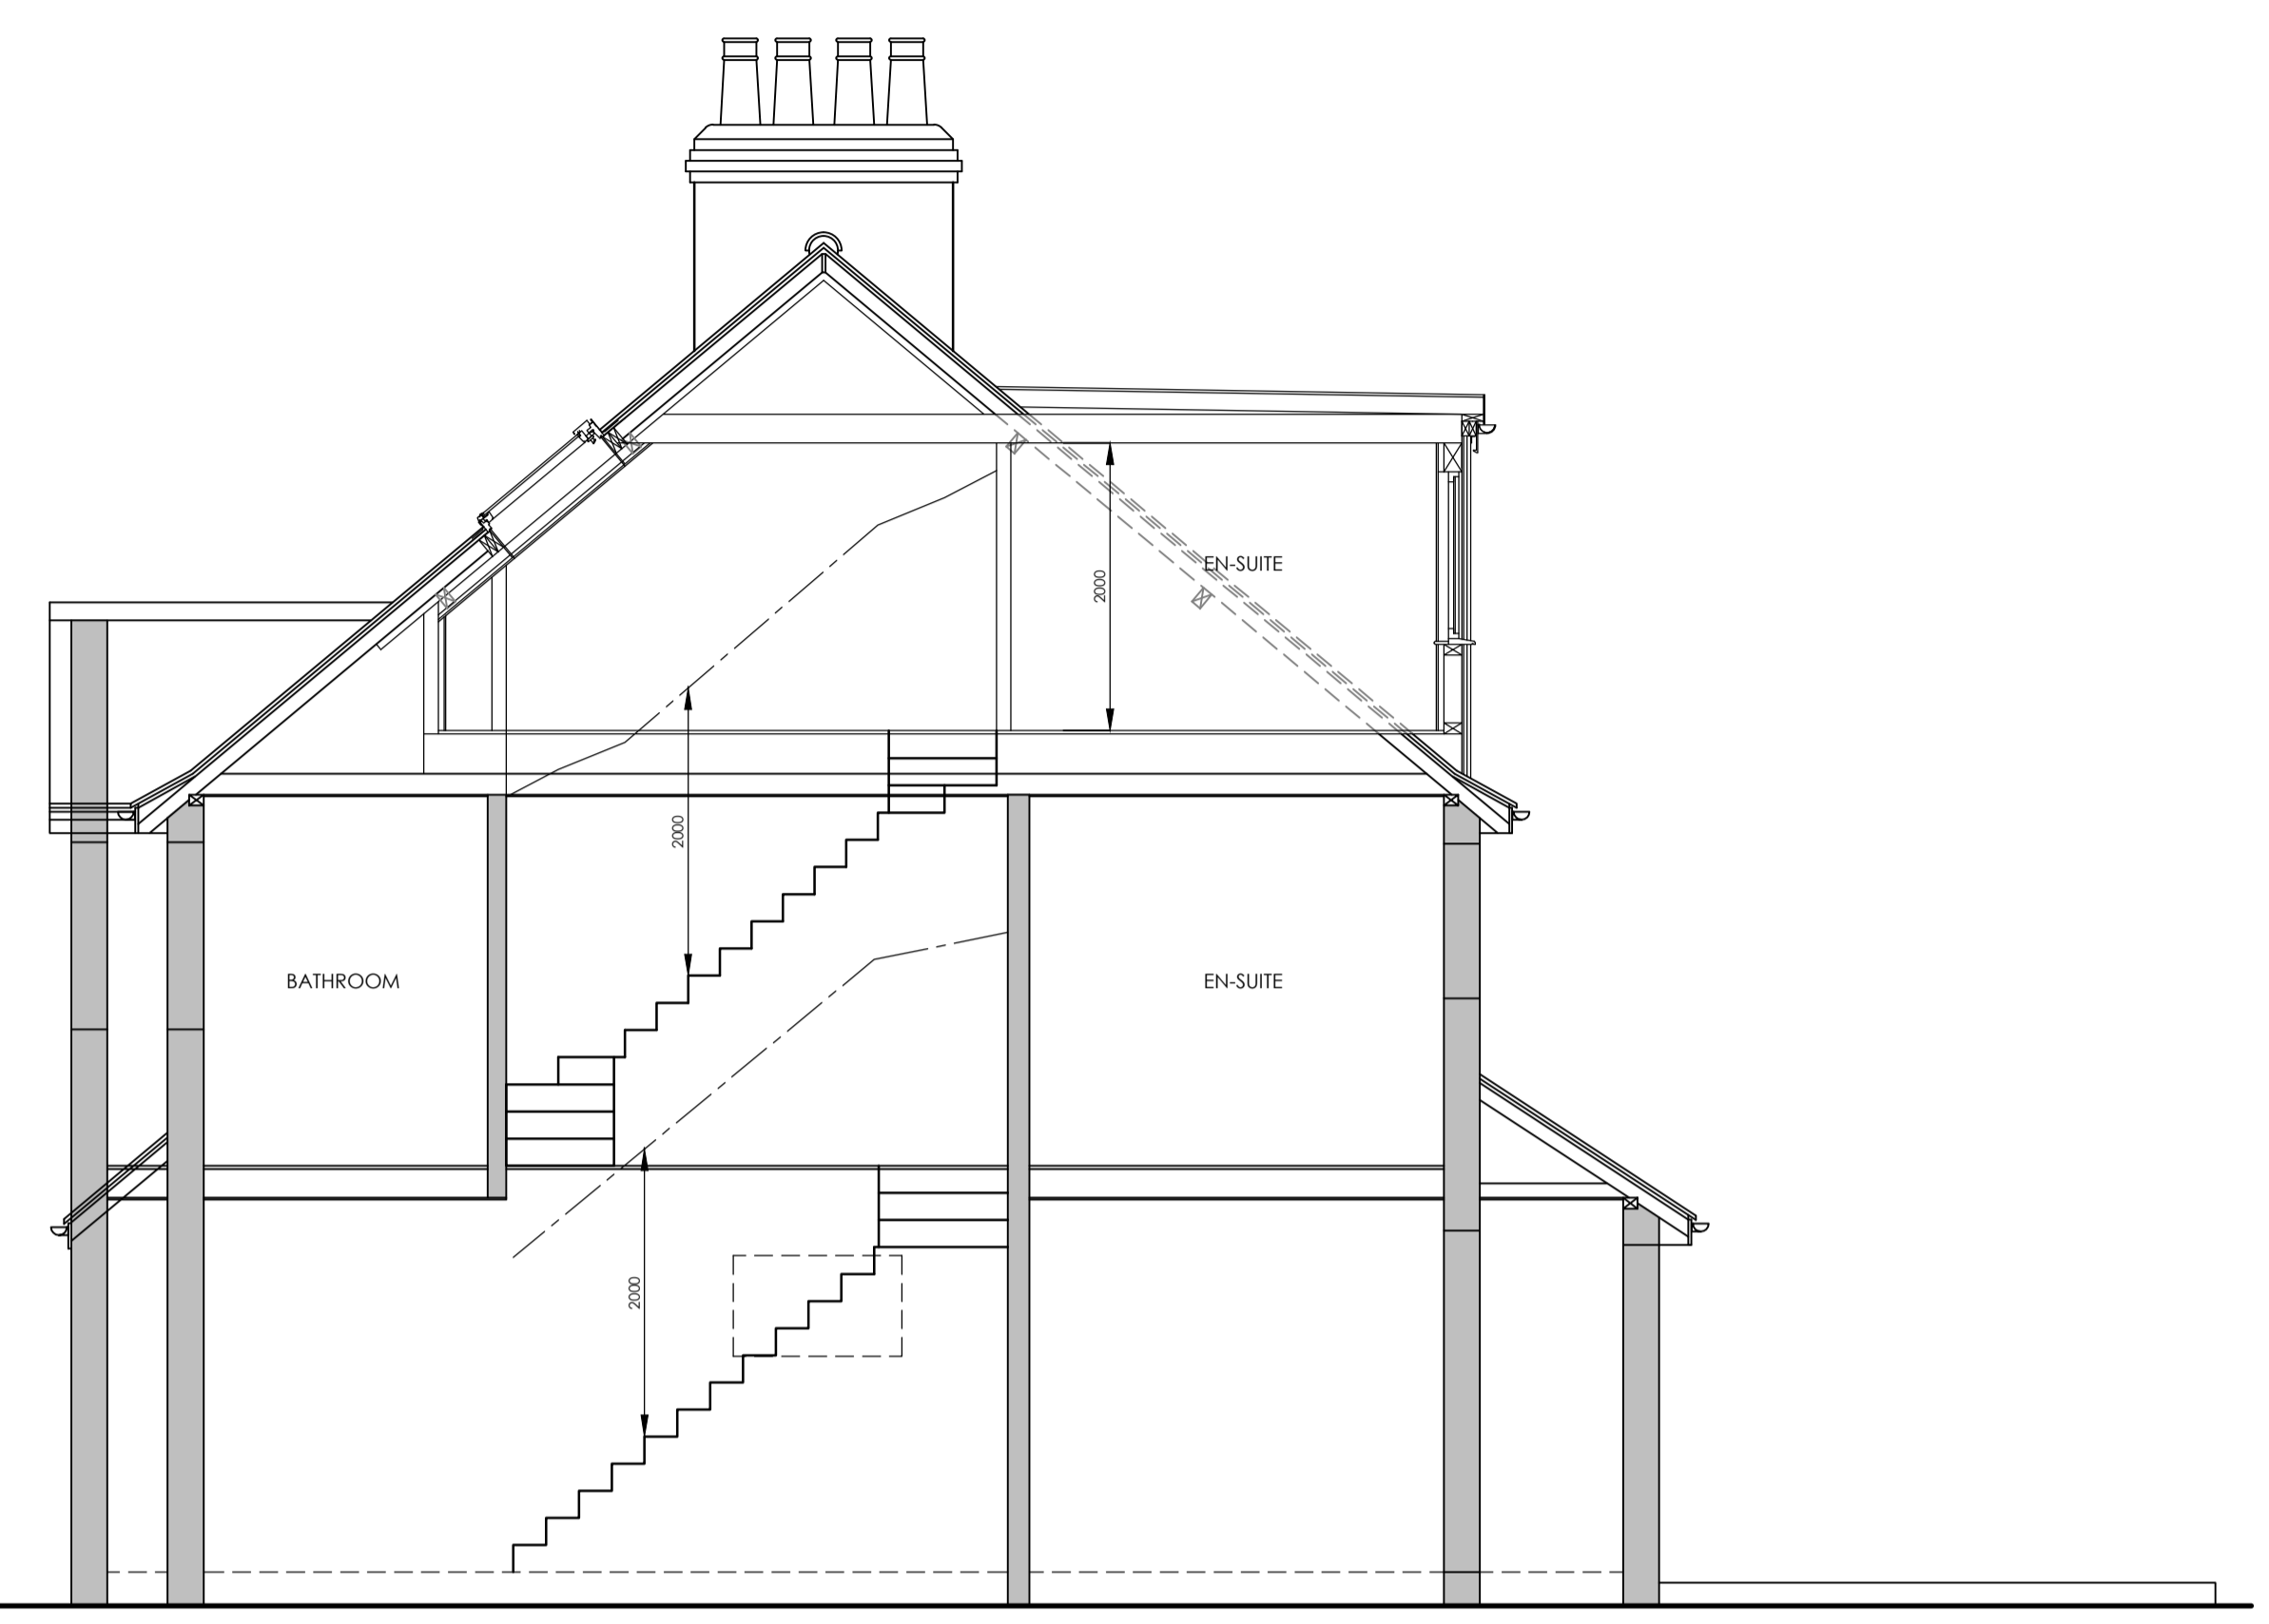

PROPOSED SECTION 1:50

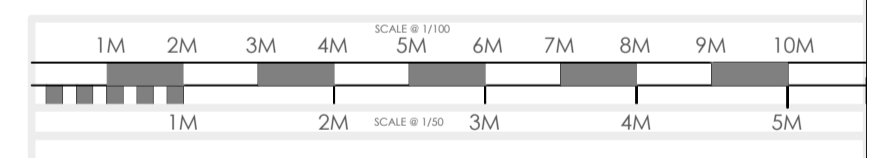

plusrooms
HOME EXTENSIONS

- KITCHEN EXTENSIONS
- LOFT CONVERSIONS
- REFURBISHMENTS

REV	DATE	DETAIL	P/C	DRN
A	09/07/24	PLANNING SUBMISSION	P	DB

DRAWING :
EXISTING AND PROPOSED SECTIONS

DATE:	MAY 24	PROJECT:	PROPOSED LOFT CONVERSION
SCALE @ A1:	1:50	CLIENT:	MR & MRS BROOKS
DRAWING No.:	P24-48.3	CLIENT ADDRESS:	35 ULLSWATER ROAD LONDON SW13 9PL

ALL PLANS TO BE CHECKED BY CONTRACTORS FOR ACCURACY AND DIMENSIONS BEFORE WORK ON SITE. ANY QUERIES MUST BE RELAYED TO DESIGNER AND SOLUTIONS PROVIDED BY CONTRACTOR. DRAWINGS ARE TO BE INTERPRETED AS SHOWN UNLESS OTHERWISE STATED. THE DRAWING IS PROVIDED AS A GUIDE ONLY AND DOES NOT REPRESENT A CONTRACT. 

