



**HADDONSTONE E590 CAST STONE PINEAPPLE FINIAL
PORTLAND FINISH**

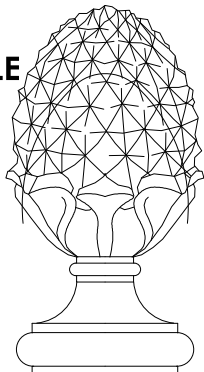

**HADDONSTONE E590
CAST STONE PINEAPPLE
FINIAL
PORTLAND FINISH**



**HADDONSTONE S940
CAST STONE PIER CAP
PORTLAND FINISH**

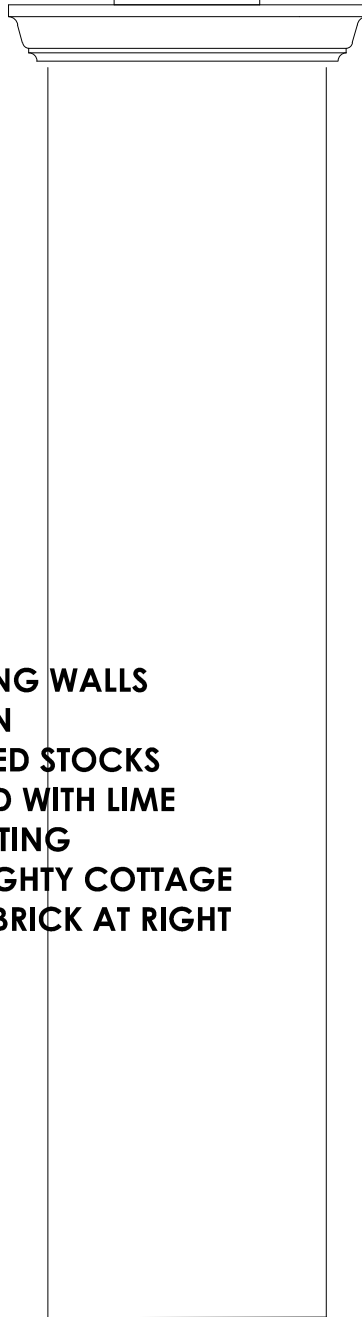

**PIERS AND RAILING WALLS
CONSTRUCTED IN
RECLAIMED MIXED STOCKS
IN FLEMISH BOND WITH LIME
MORTAR & POINTING
TO MATCH DOUGHTY COTTAGE
SEE IMAGES OF BRICK AT RIGHT**



**SEE DWG DC/02A FOR
SCALED DRAWINGS OF
NEW PIERS**

**APPLICATION 19/0880/LBC:
DISCHARGE OF CONDITION U0077627 MATERIALS
AND
APPLICATION 19/0879/FUL:
DISCHARGE OF CONDITION U0077631 MATERIALS
PROPOSED BRICKS TO ALL NEW WALLS & PIERS:
RECLAIMED MIXED STOCKS LAID IN FLEMISH BOND WITH LIME
MORTAR AND POINTING TO MATCH DOUGHTY COTTAGE
SEE ALSO DWGS DC/01B, DC/02A & DC/07**

NOTES

THIS DRAWING IS THE COPYRIGHT OF THE ARCHITECT

Plain Coping
Our Plain Coping offers a simple and practical option where coping is required with limited detail.

Section

Code	Height (mm)	Width (mm)	Wall Width (mm)	Length (mm)	Weight (kg)
WB8	51	203	153	1000	22
WB10	51	254	204	1000	27
WB12	51	305	255	1000	33
WB14	64	356	306	1000	48
WB16	64	406	356	1000	55
WB18	64	457	407	1000	61
WB20	76	508	458	1000	81
WB22	76	559	509	1000	89
WB24	76	610	560	1000	97

*Maximum wall width allows 25mm either side for drip and overhang.

Due to its simple nature, our Plain Coping can be used in a number of configurations with ease. Please let us know if you require ends or returns as these can be made by simply modifying the placement of the drip channel.

If you require any further information, please call 01258 472685 and ask to speak to a member of our technical department.

4.1 Telephone 01258 472685 email info@cranbornestone.com web www.cranbornestone.com



**NEW COPING TO RAILING WALL:
CRANBORNE STONE WB10 COPING
51 x 254mm WITH THROATING
PORTLAND WHITE FINISH**

**SEE DWG DC/02A FOR DETAILED
SCALED ELEVATIONS OF NEW
GATE PIERS ETC**


A 05:07:24 UPDATED FOR PLANNING SUBMISSION
REV DATE DESCRIPTION



Oriel House 26 The Quadrant Richmond Surrey TW9 1DL
Tel: 0203 846 6426 htparchitecture@gmail.com

PROJECT
DOUGHTY HOUSE
142 RICHMOND HILL
RICHMOND SURREY TW10 6RN
DISCHARGE OF CONDITIONS
APPLICATIONS 19/0880/LBC & 19/0879/FUL:
DRAWING TITLE
CONDITION U0077626 & U0077640
ITEM C WALLS/PILLARS TO NEW ACCESS AND
CONDITION UU077627 & UU0077631 MATERIALS

SCALE NTS
DATE JUL 24
DRAWN BY
JOB No 24003
DRAWING No DC/03A

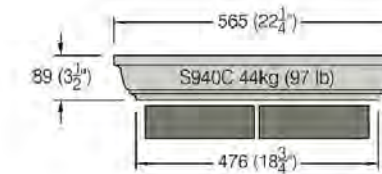

**HADDONSTONE S940 CAST STONE PIER CAP
PORTLAND FINISH**