

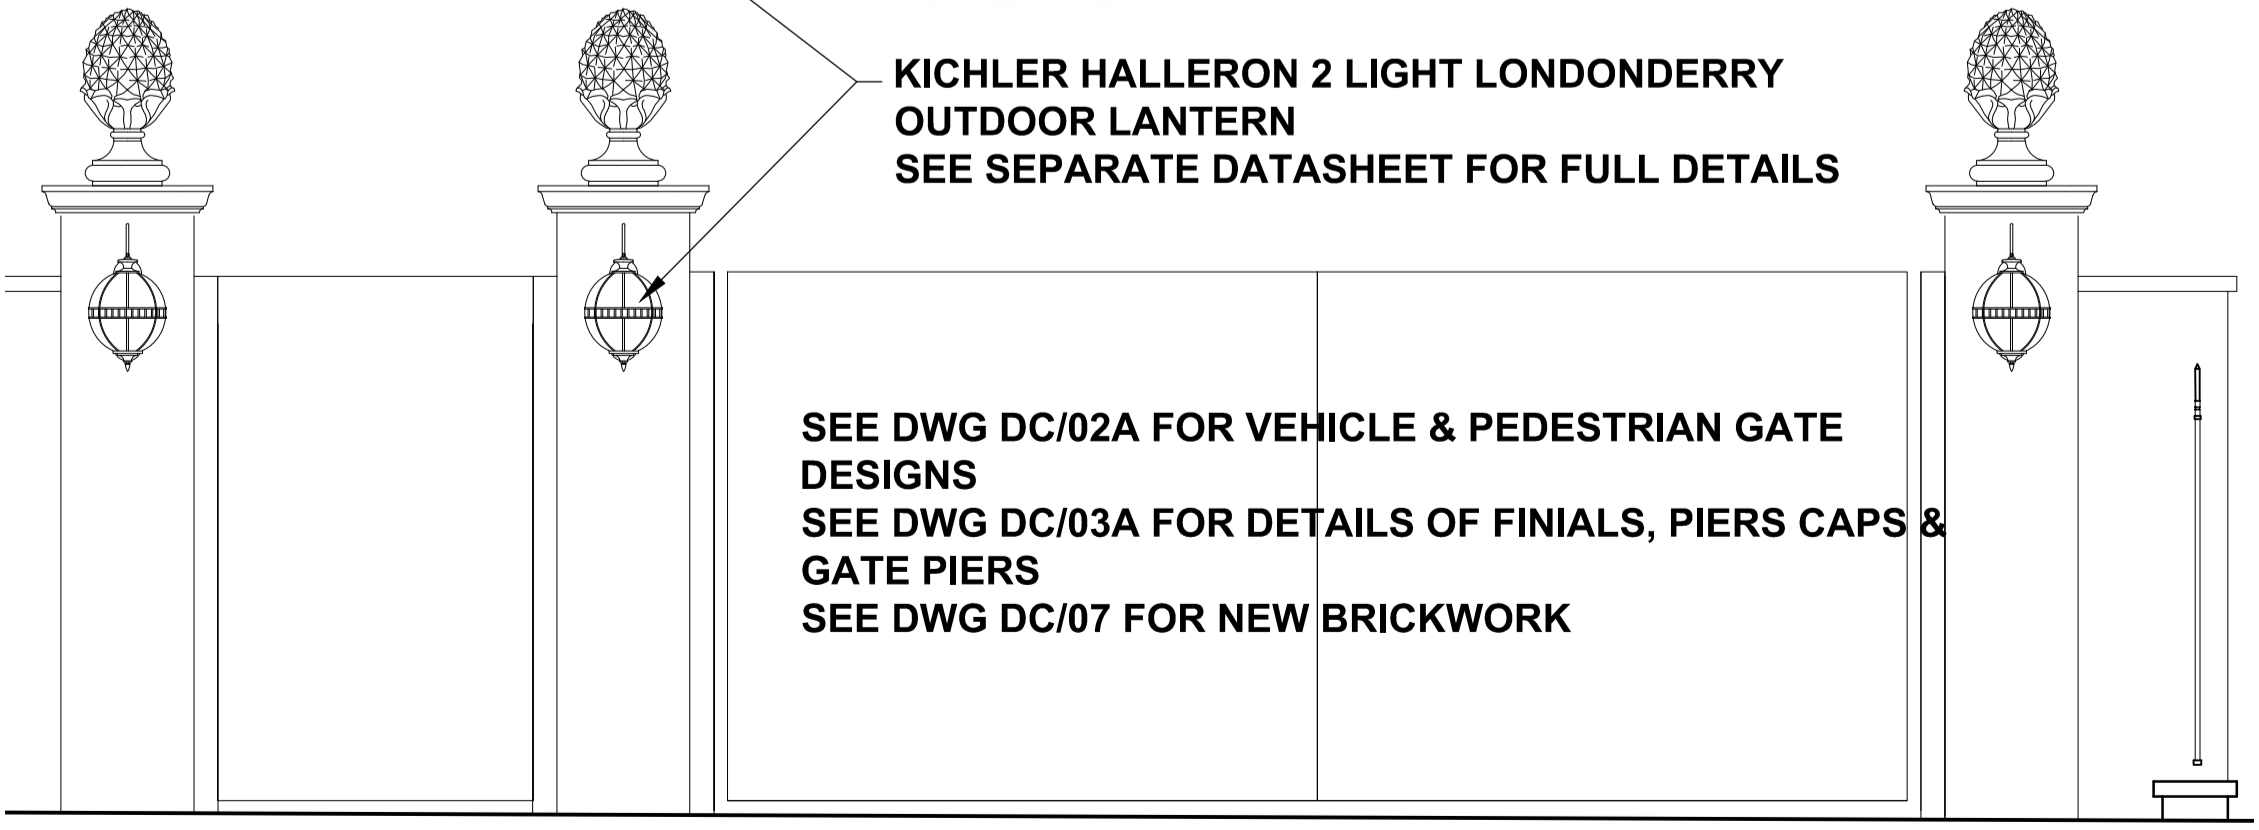
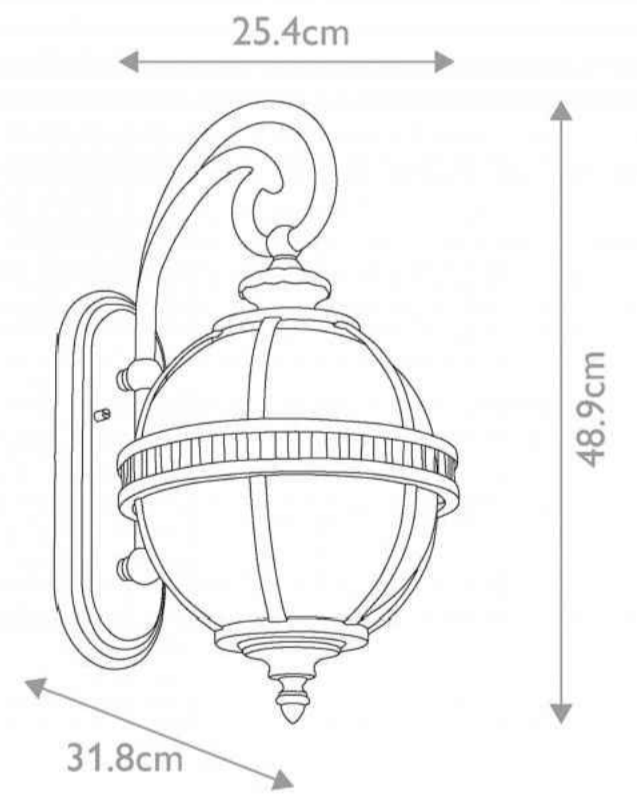
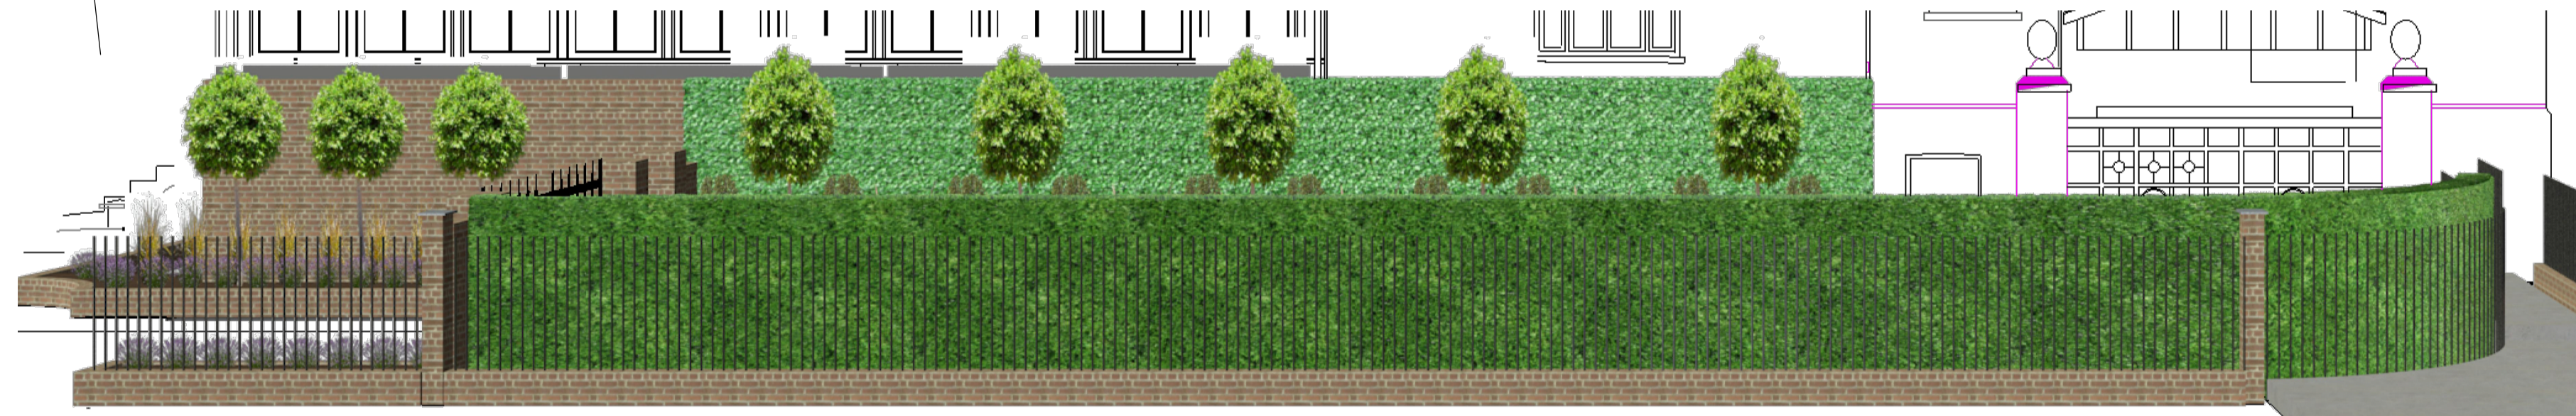


**NOTES**  
THIS DRAWING IS THE COPYRIGHT OF THE ARCHITECT

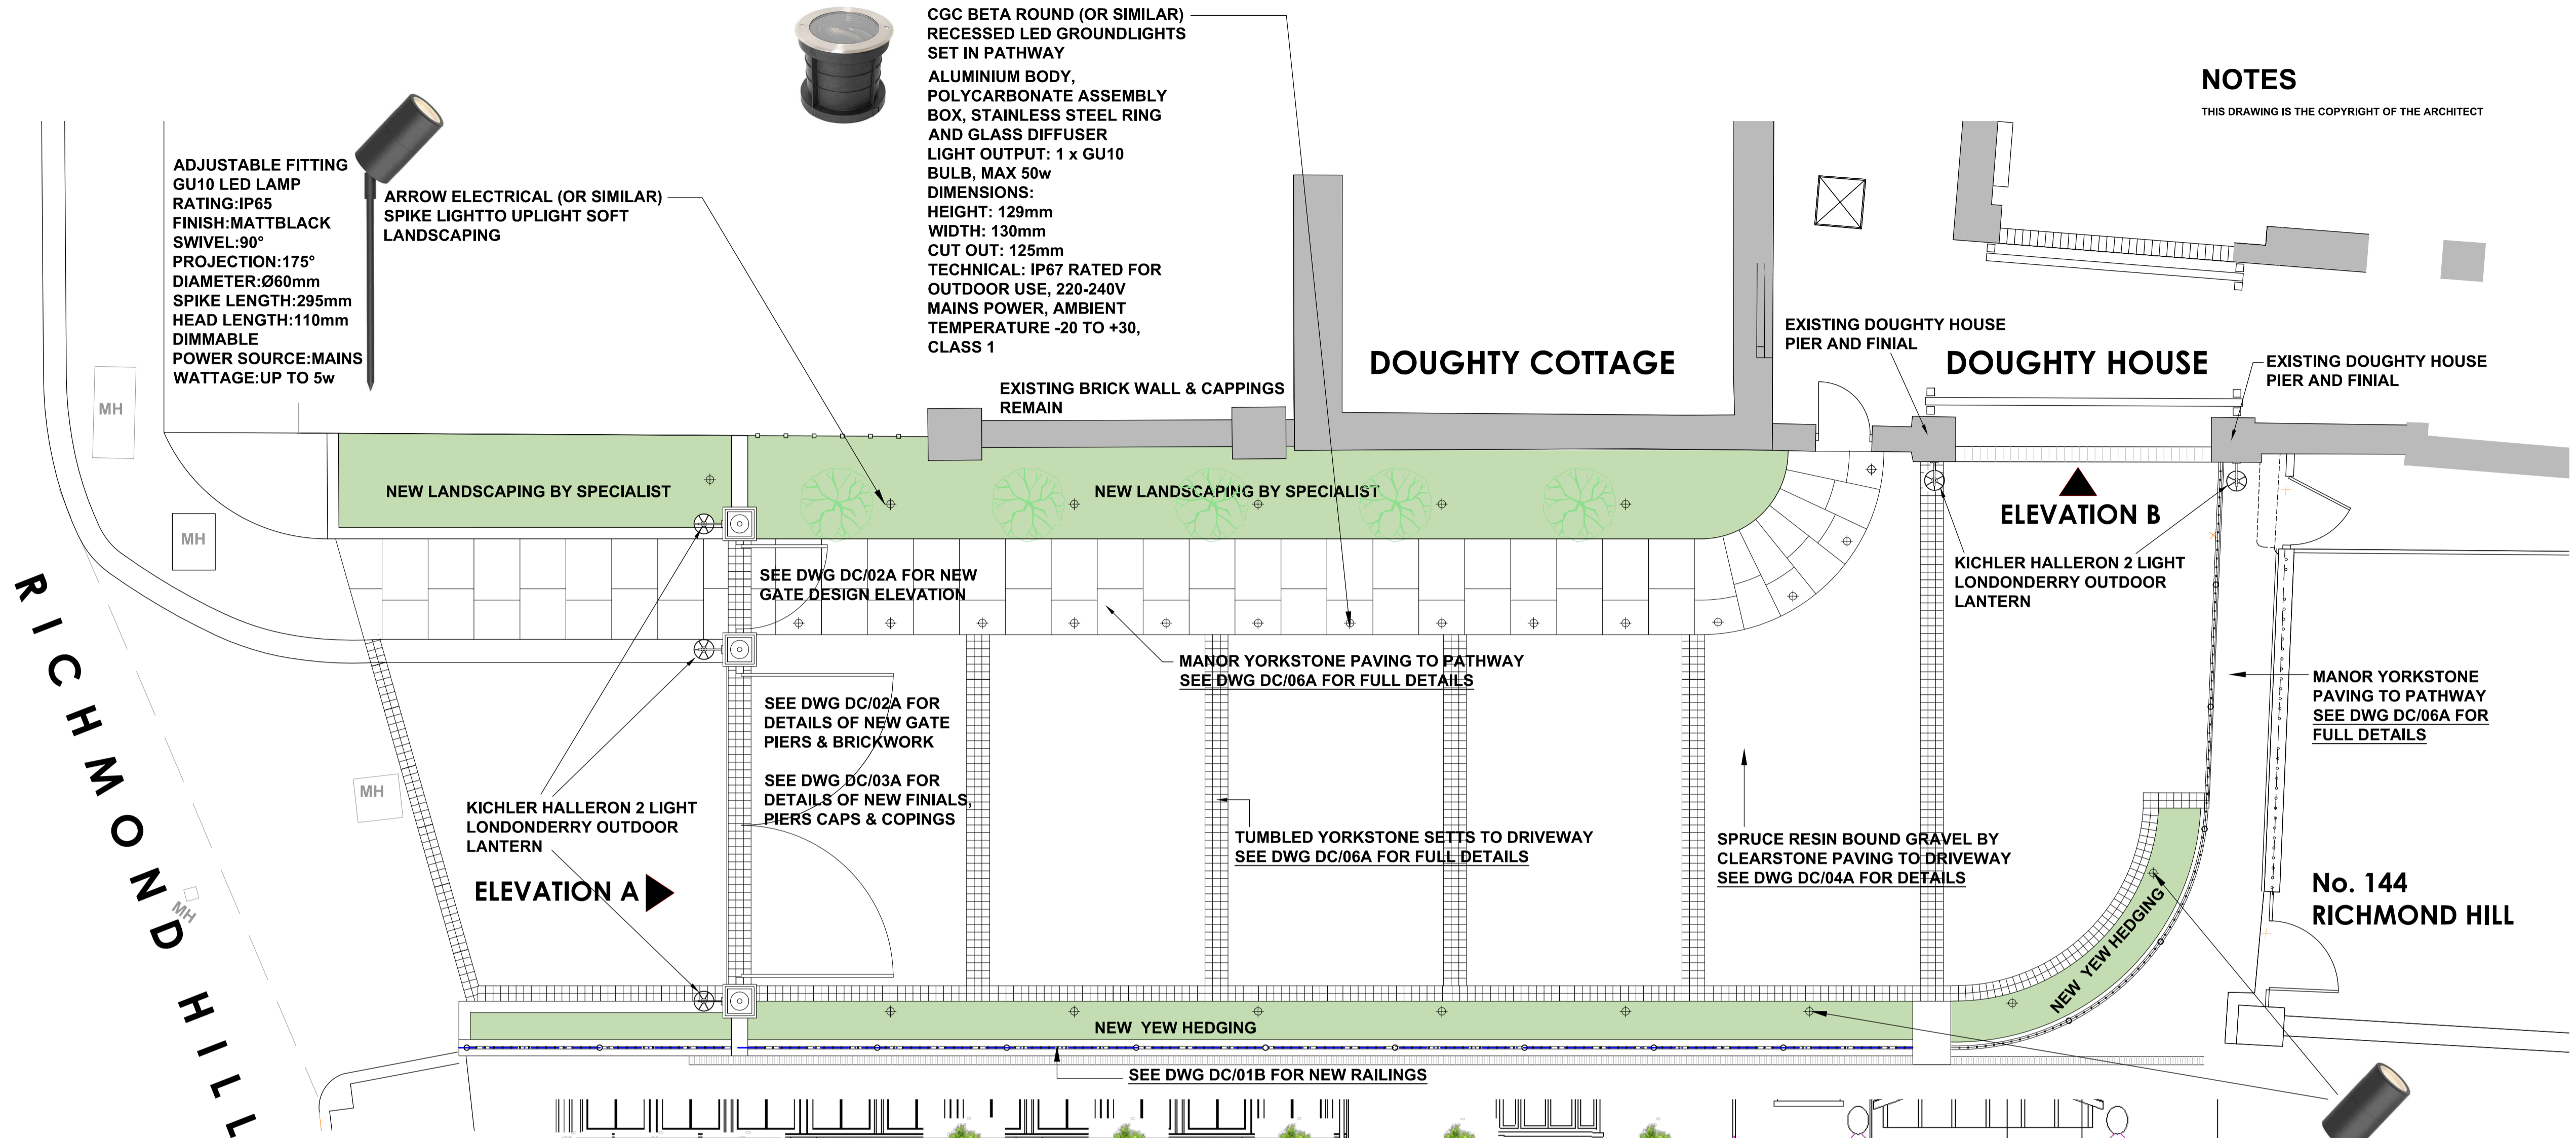

**ELEVATION A ENTRANCE GATES 1:25 SCALE**

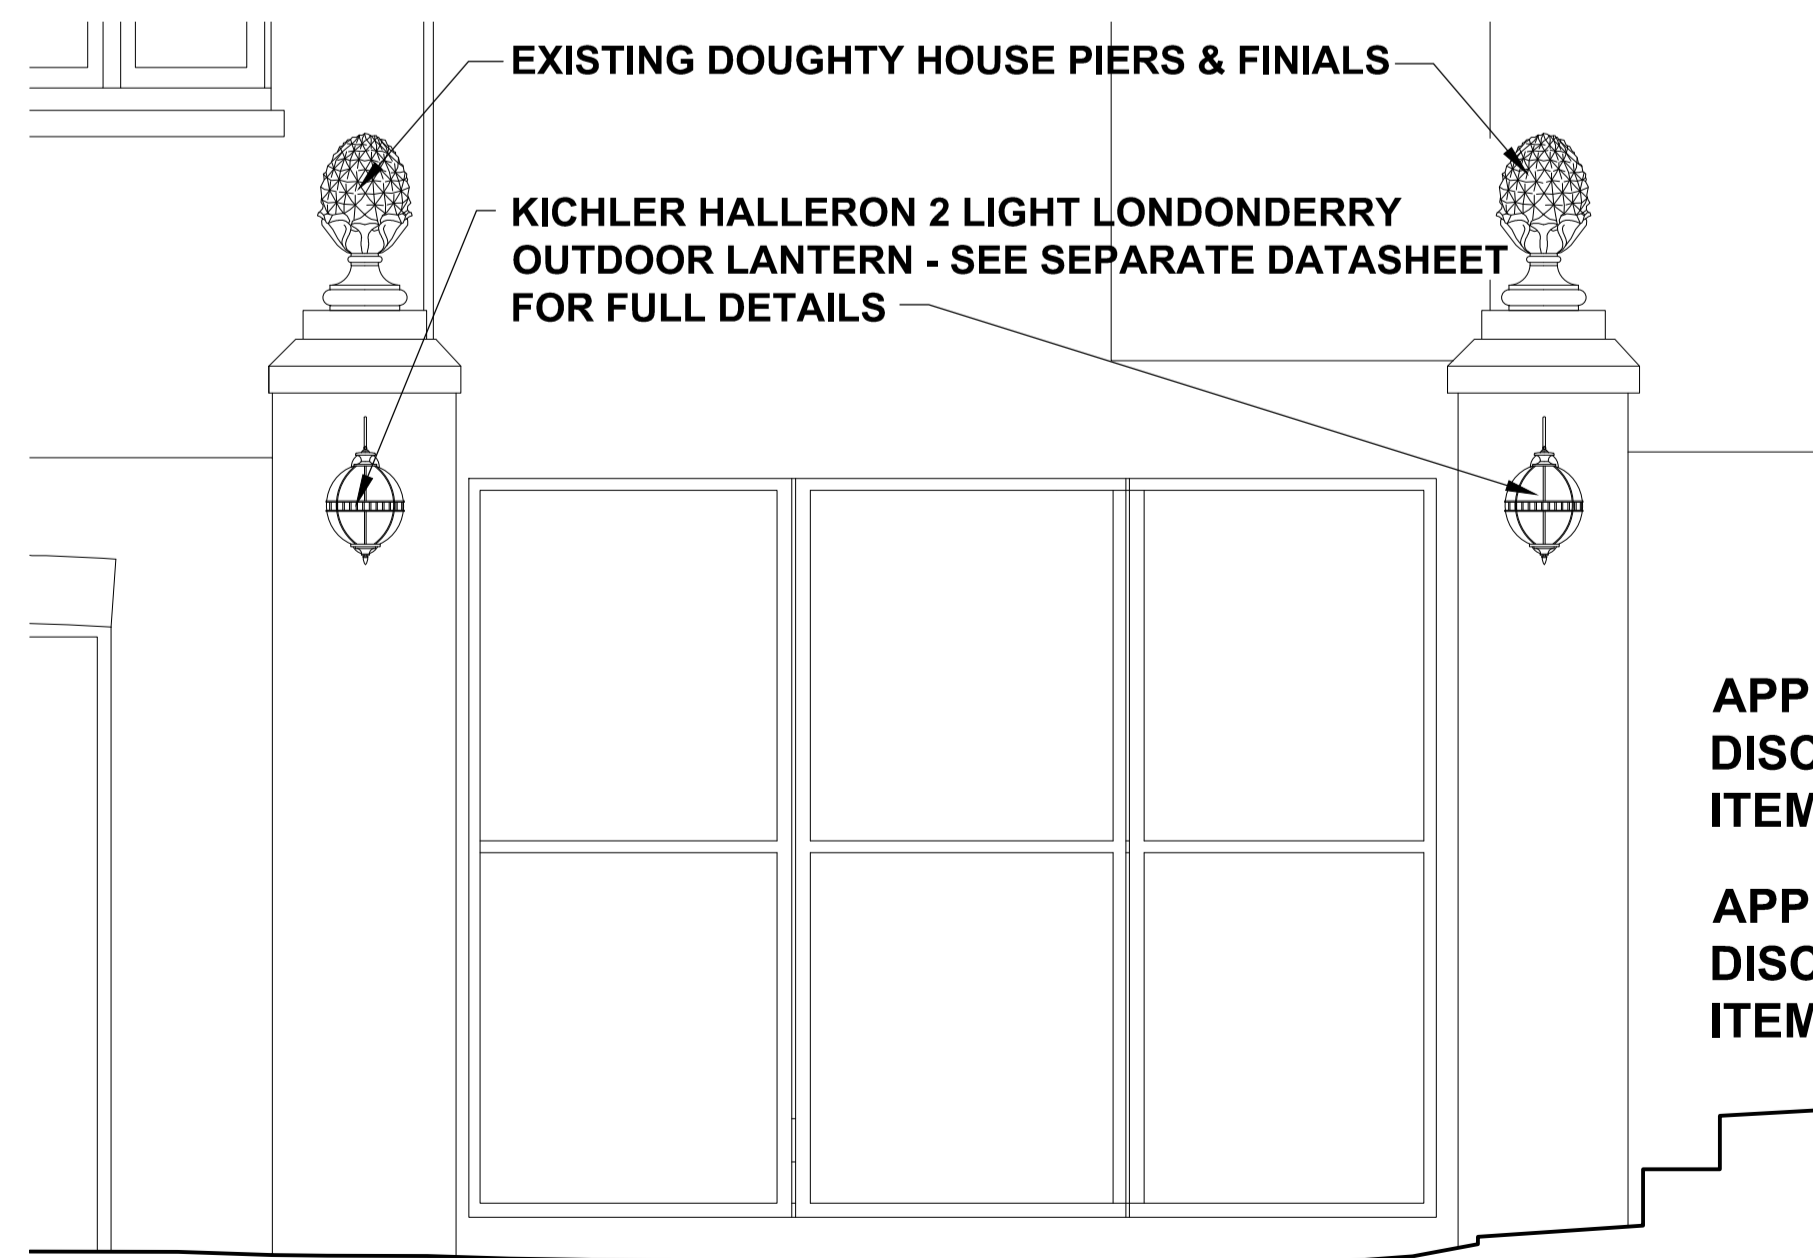

**ELEVATION B 1:25 SCALE**

**APPLICATION 19/0880/LBC:  
DISCHARGE OF CONDITION U0077626 FURTHER DETAILS  
ITEM E: EXTERNAL LIGHTING**

**APPLICATION 19/0879/FUL:  
DISCHARGE OF CONDITION U0077640 FURTHER DETAILS  
ITEM E: EXTERNAL LIGHTING**



1:25 SCALE

ADJUSTABLE FITTING  
GU10 LED LAMP  
RATING:IP65  
FINISH:MATTBLACK  
SWIVEL:90°  
PROJECTION:175°  
DIAMETER:Ø60mm  
SPIKE LENGTH:295mm  
HEAD LENGTH:110mm  
DIMMABLE  
POWER SOURCE:MAINS  
WATTAGE:UP TO 5w

ARROW ELECTRICAL (OR SIMILAR)  
SPIKE LIGHT TO UPLIGHT SOFT  
LANDSCAPING

A 05:07:24 UPDATED FOR PLANNING SUBMISSION  
REV DATE DESCRIPTION

**htp**  
architecture

Oriel House 26 The Quadrant Richmond Surrey TW9 1DL  
Tel: 0208 846 6426 htparchitecture@gmail.com

PROJECT  
DOUGHTY HOUSE  
142 RICHMOND HILL  
RICHMOND SURREY TW10 6RN  
DISCHARGE OF PLANNING CONDITION  
APPLICATIONS 19/0880/LBC & 19/0879/FUL

DRAWING TITLE  
CONDITIONS U0077626 & U0077640  
ITEM E: EXTERNAL LIGHTING

SCALE 1:50/1:25@A1 DATE JUL 24 DRAWN BY  
JOB No 24003 DRAWING No DC/05A