


ALL LEVELS BASED ON DETAILED SURVEY BY S.E. SURVEYING JULY 2018

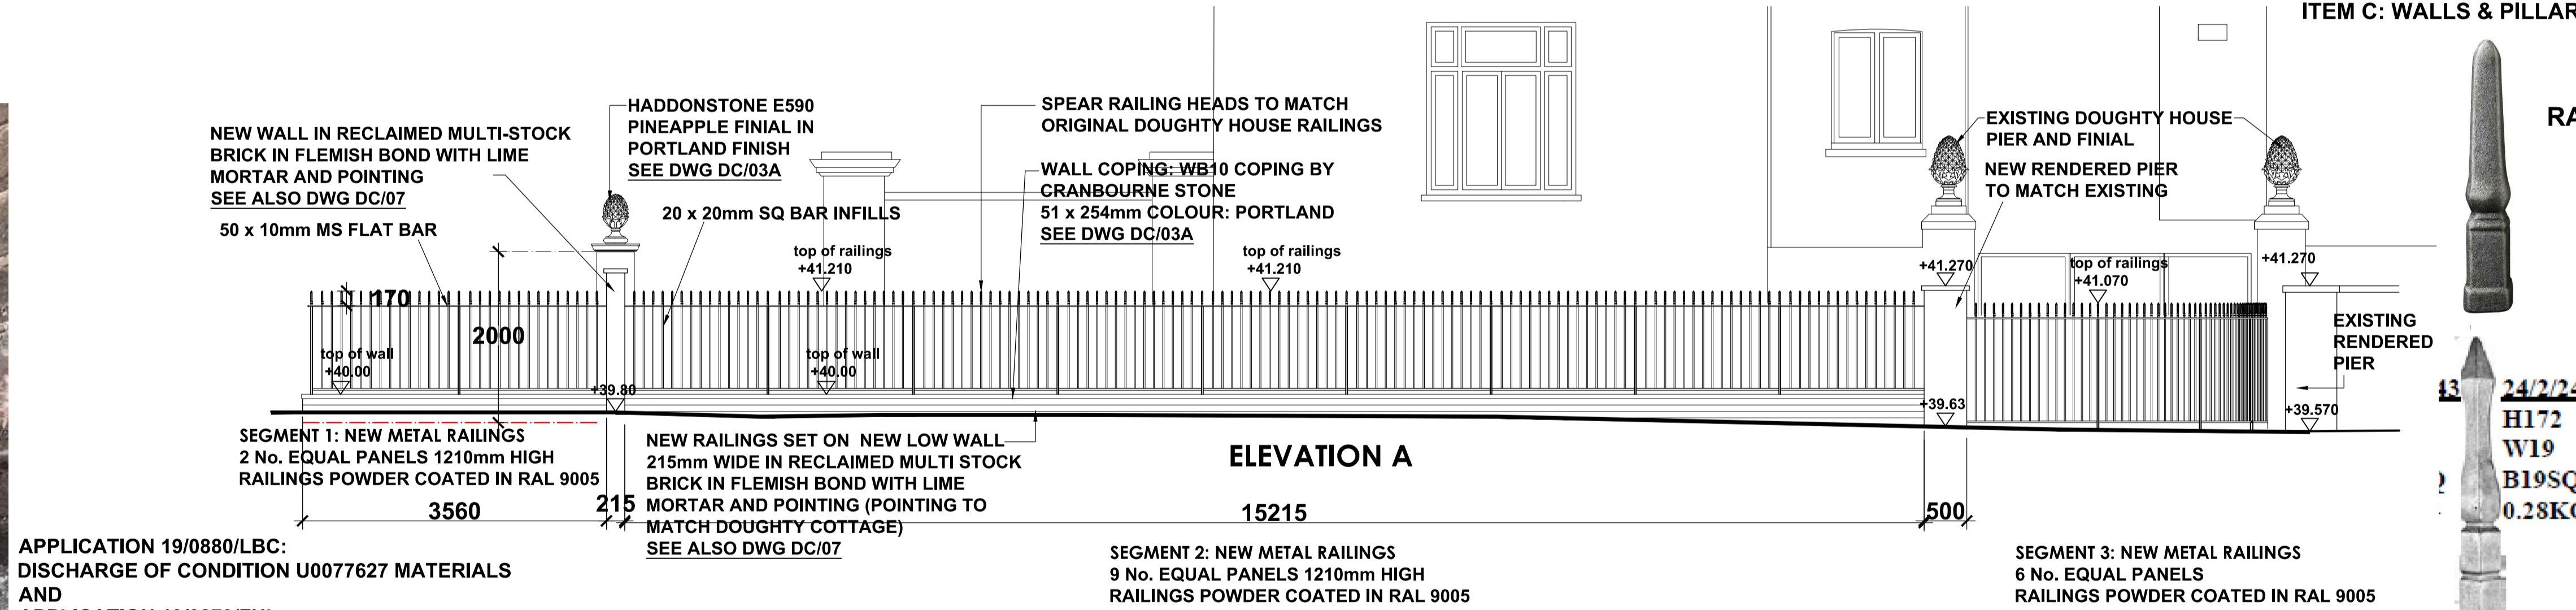

RAILHEAD DESIGN 1

NOTE: APPROVAL IS SOUGHT FOR BOTH RAILHEAD DESIGNS IN CASE OF SUPPLY SHORTAGES FOR A PARTICULAR PROFILE



APPLICATION 19/0880/LBC:
DISCHARGE OF CONDITION U0077627 MATERIALS AND
APPLICATION 19/0879/FUL:
DISCHARGE OF CONDITION U0077631 MATERIALS
PROPOSED BRICKS TO ALL NEW WALLS & PIERS:
RECLAIMED MIXED STOCKS LAID IN FLEMISH BOND WITH LIME MORTAR AND POINTING TO MATCH DOUGHTY COTTAGE
SEE ALSO DWG DC/07

B 05:07:24 DETAILS OF NEW BRICKS/NOTES ADDED
A 25:04:24 RAILHEAD DESIGNS UPDATED

REV	DATE	DESCRIPTION
B	05:07:24	DETAILS OF NEW BRICKS/NOTES ADDED
A	25:04:24	RAILHEAD DESIGNS UPDATED

htp architecture
Oriel House 26 The Quadrant Richmond Surrey TW9 1DL
Tel: 0208 846 6426 htparchitecture@gmail.com

PROJECT
DOUGHTY HOUSE
142 RICHMOND HILL
RICHMOND SURREY TW10 6RN
DISCHARGE OF PLANNING CONDITION
APPLICATIONS 19/0880/LBC & 19/0879/FUL
DRAWING TITLE
CONDITIONS U0077626 & U0077640 AND
U0077627 & U0077631
NEW RAILING DESIGNS

SCALE DATE DRAWN BY
1:50 / 1:20 @ A1 APR 24 DRAWING No
24003 DC/01B

