




209 Ashburnham Road, Richmond, TW10 7SE

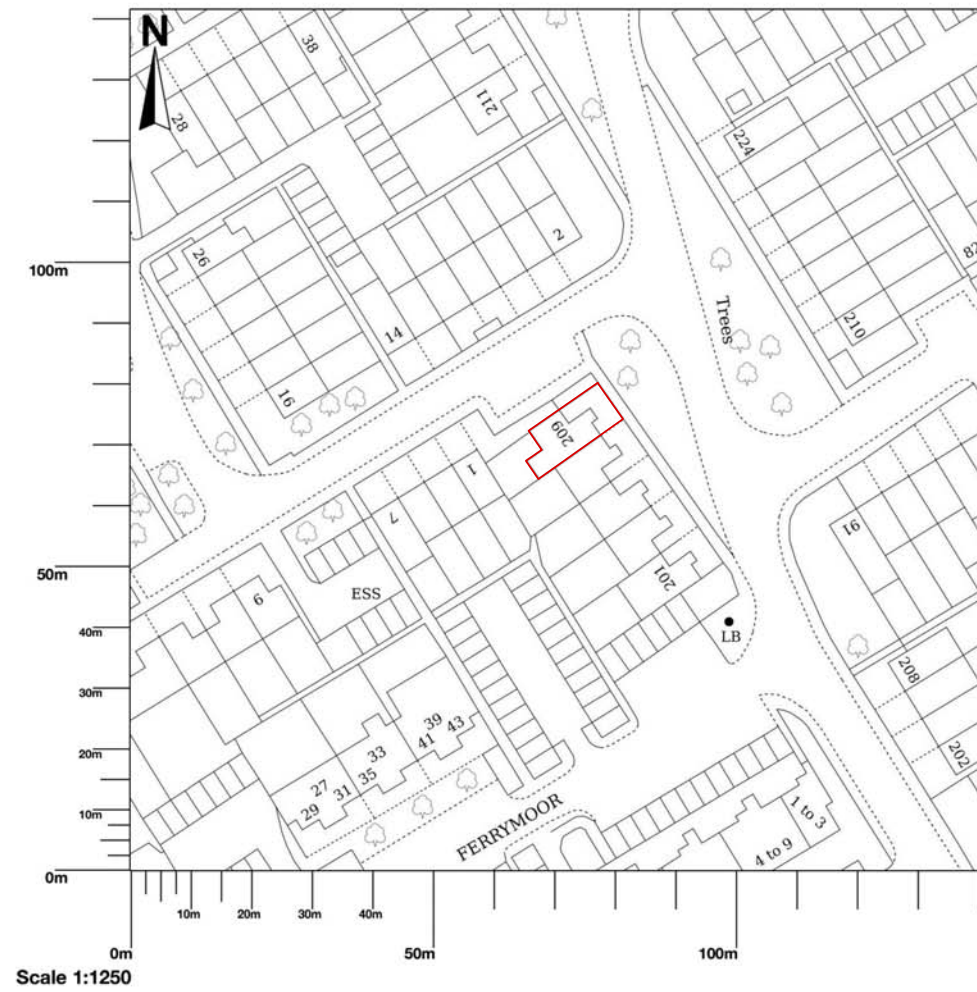

© Crown copyright and database rights 2024 OS 100054135. Map area bounded by: 516747,172203 516889,172345. Produced on 04 April 2024 from the OS National Geographic Database. Supplied by UKPlanningMaps.com. Unique plan reference: p2e/uk/1082244/1457028



Notes Please report any discrepancies on the drawing to LA immediately. Do not measure off the drawing. All dimensions to be checked on site.			Location London Atelier <i>Architecture, Interior, Museum and Exhibition Design</i> Studio 7 160 Barby Road London W10 6BS +44 (0) 20 3490 2140 info@londonatelier.com www.londonatelier.com		Drawing Status Certificate of Lawful Development	
					Project Title 209, Ashburnham Road, Ham, Richmond Upon Thames, TW10 7SE	
					Drawing Title Location Plan	
					Drawing No. LA132_000 Rev. PP0 Scale 1:1250 @A3 Date 09.07.2024	
Revision	Description	Date				
PPO	First Issue	dd/mm/yy				