
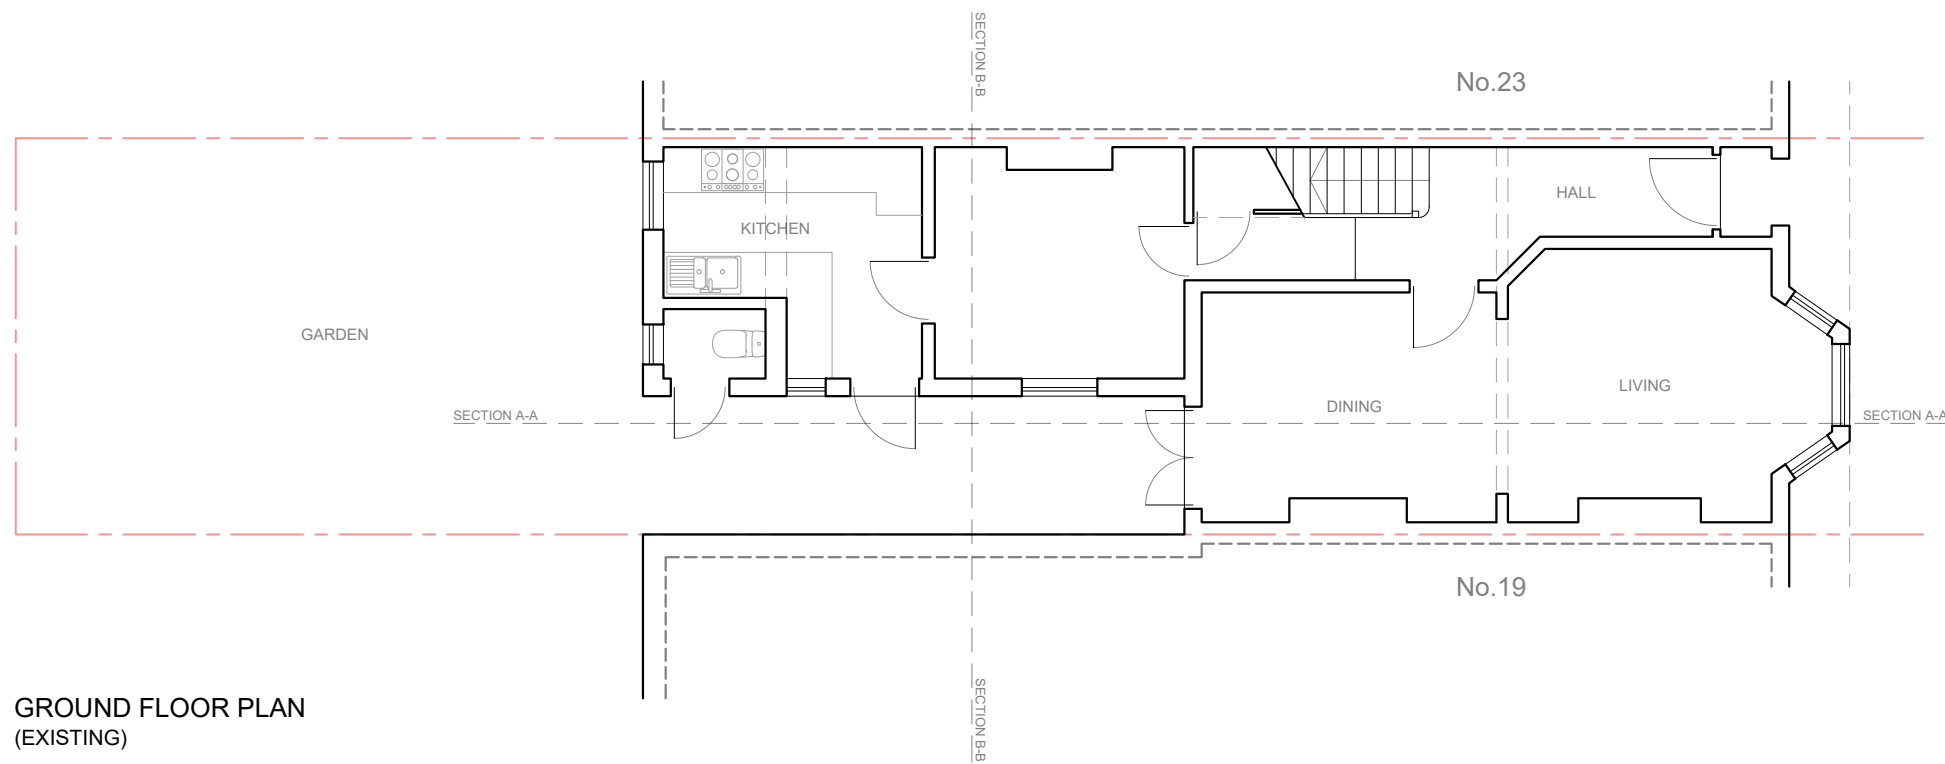


**NOTE:**  
Do not scale (apart from when issued for Planning Application purposes). Figured dimensions only to be taken from this drawing. Dimensions are shown in millimeters unless noted otherwise. Check dimensions on site and report discrepancies to the Architect or Contract Administrator. Not to be used for Construction purposes unless stated.

This drawing is protected by copyright and may not be reproduced without the Architect's written permission. The design is site specific and may not be reproduced on any other site without the Architect's written permission.

All areas have been measured from current drawings. They may vary because of (eg) survey, design development, construction tolerances, statutory requirements or re-definition of the areas to be measured.

This drawing is to be read in conjunction with all relevant details and other consultants information for the project

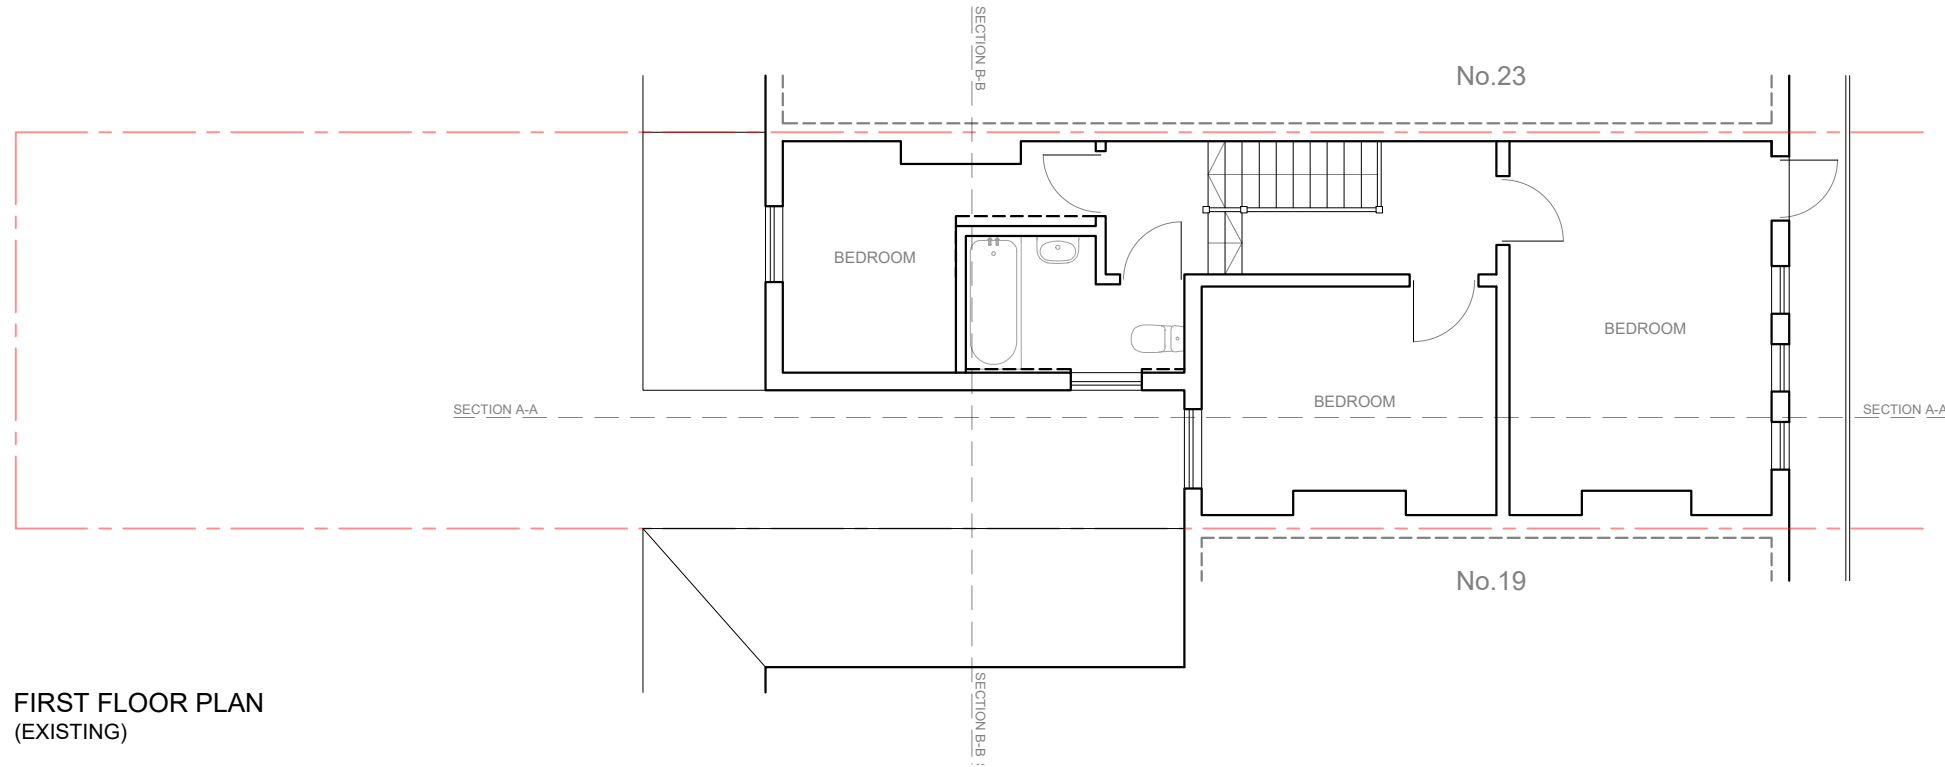

P1 PLANNING APPLICATION 10/07/24

**PLANNING ISSUE**

21 CHURCH AVENUE SW14  
EXISTING PLANS (sheet 1)  
JUL 2024  
1:100 @A3  
122-010