




## 209 Ashburnham Road, Richmond, TW10 7SE

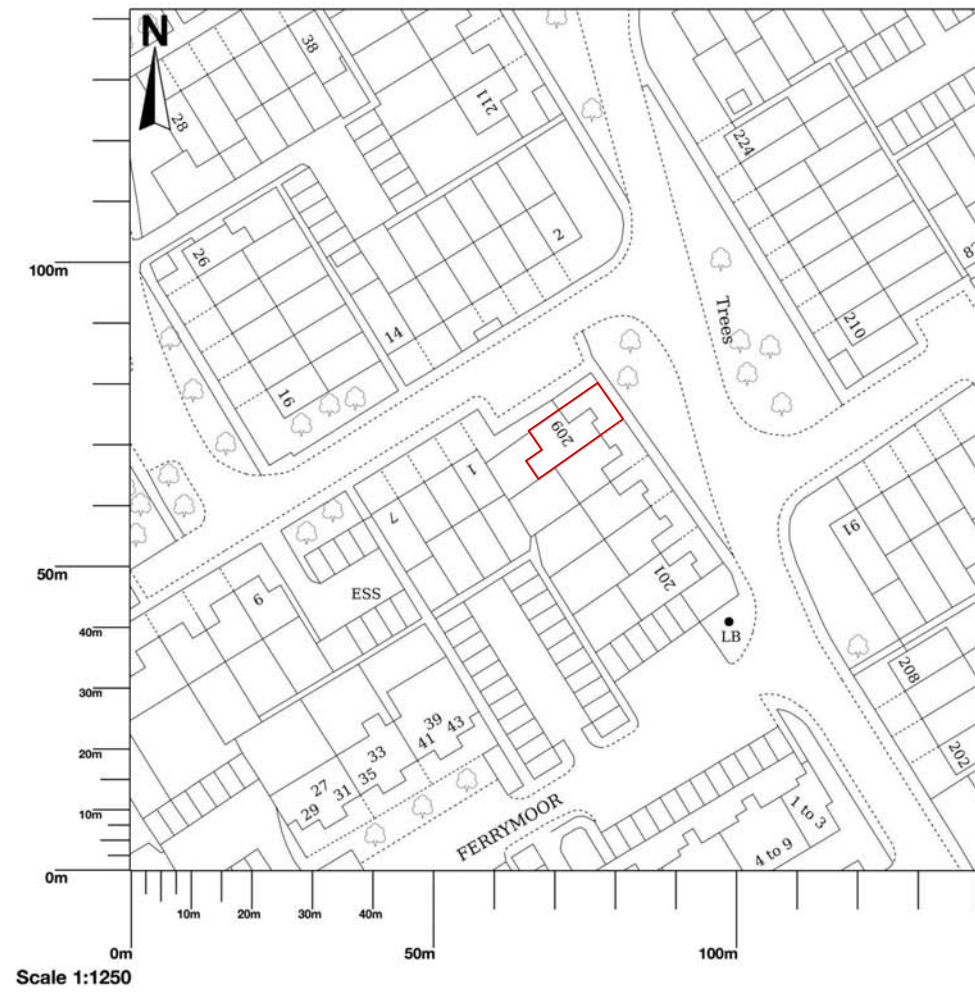

© Crown copyright and database rights 2024 OS 100054135. Map area bounded by: 516747,172203 516889,172345. Produced on 04 April 2024 from the OS National Geographic Database. Supplied by UKPlanningMaps.com. Unique plan reference: p2e/uk/1082244/1457028



VISUAL SCALE 1:1250 @A3

<p><small>Notes</small> Please report any discrepancies on the drawing to LA immediately. Do not measure off the drawing. All dimensions to be checked on site.</p>				<p><small>Location</small></p> <p style="text-align: center;"><b>London Atelier</b> <i>Architecture, Interior, Museum and Exhibition Design</i></p> <p>Studio 7 160 Barby Road London W10 6BS</p> <p>+44 (0) 20 3490 2140 info@londonatelier.com www.londonatelier.com</p>		<p><small>Drawing Status</small> Prior Approval</p>		
						<p><small>Project Title</small> 209, Ashburnham Road, Ham, Richmond Upon Thames, TW10 7SE</p>		
						<p><small>Drawing Title</small> Location Plan</p>		
						<p><small>Drawing No.</small> LA132_000</p>	<p><small>Rev.</small> PP0</p>	<p><small>Scale</small> 1.1250 @A3</p>
<p><small>Revision</small></p>	<p><small>Description</small></p>	<p><small>Date</small></p>						