



1 Main Building Section AA - Proposed
1:200

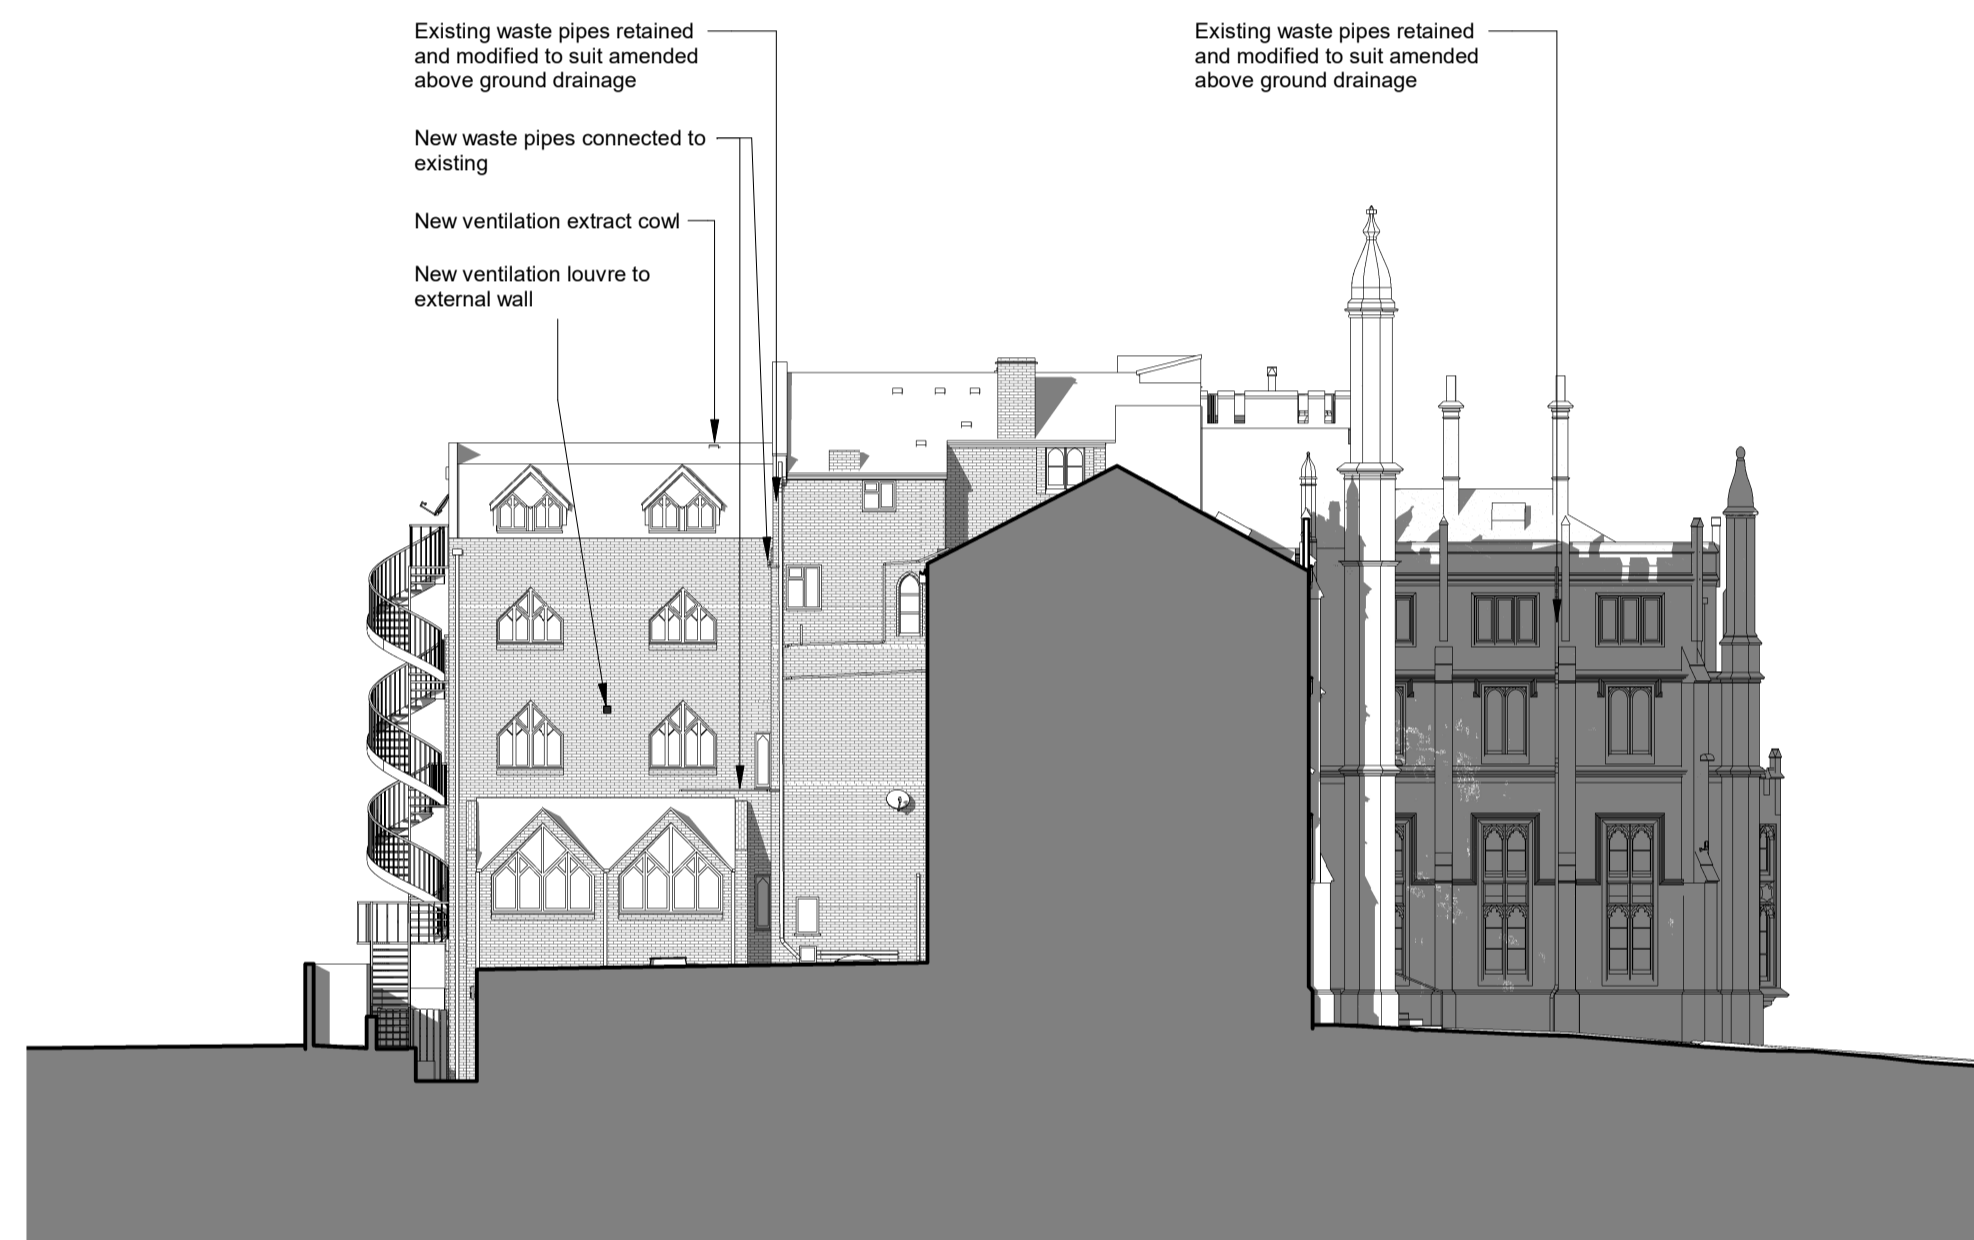


2 Main Building Section BB - Proposed
1:200




3 Main Building Section CC - Proposed
1:200

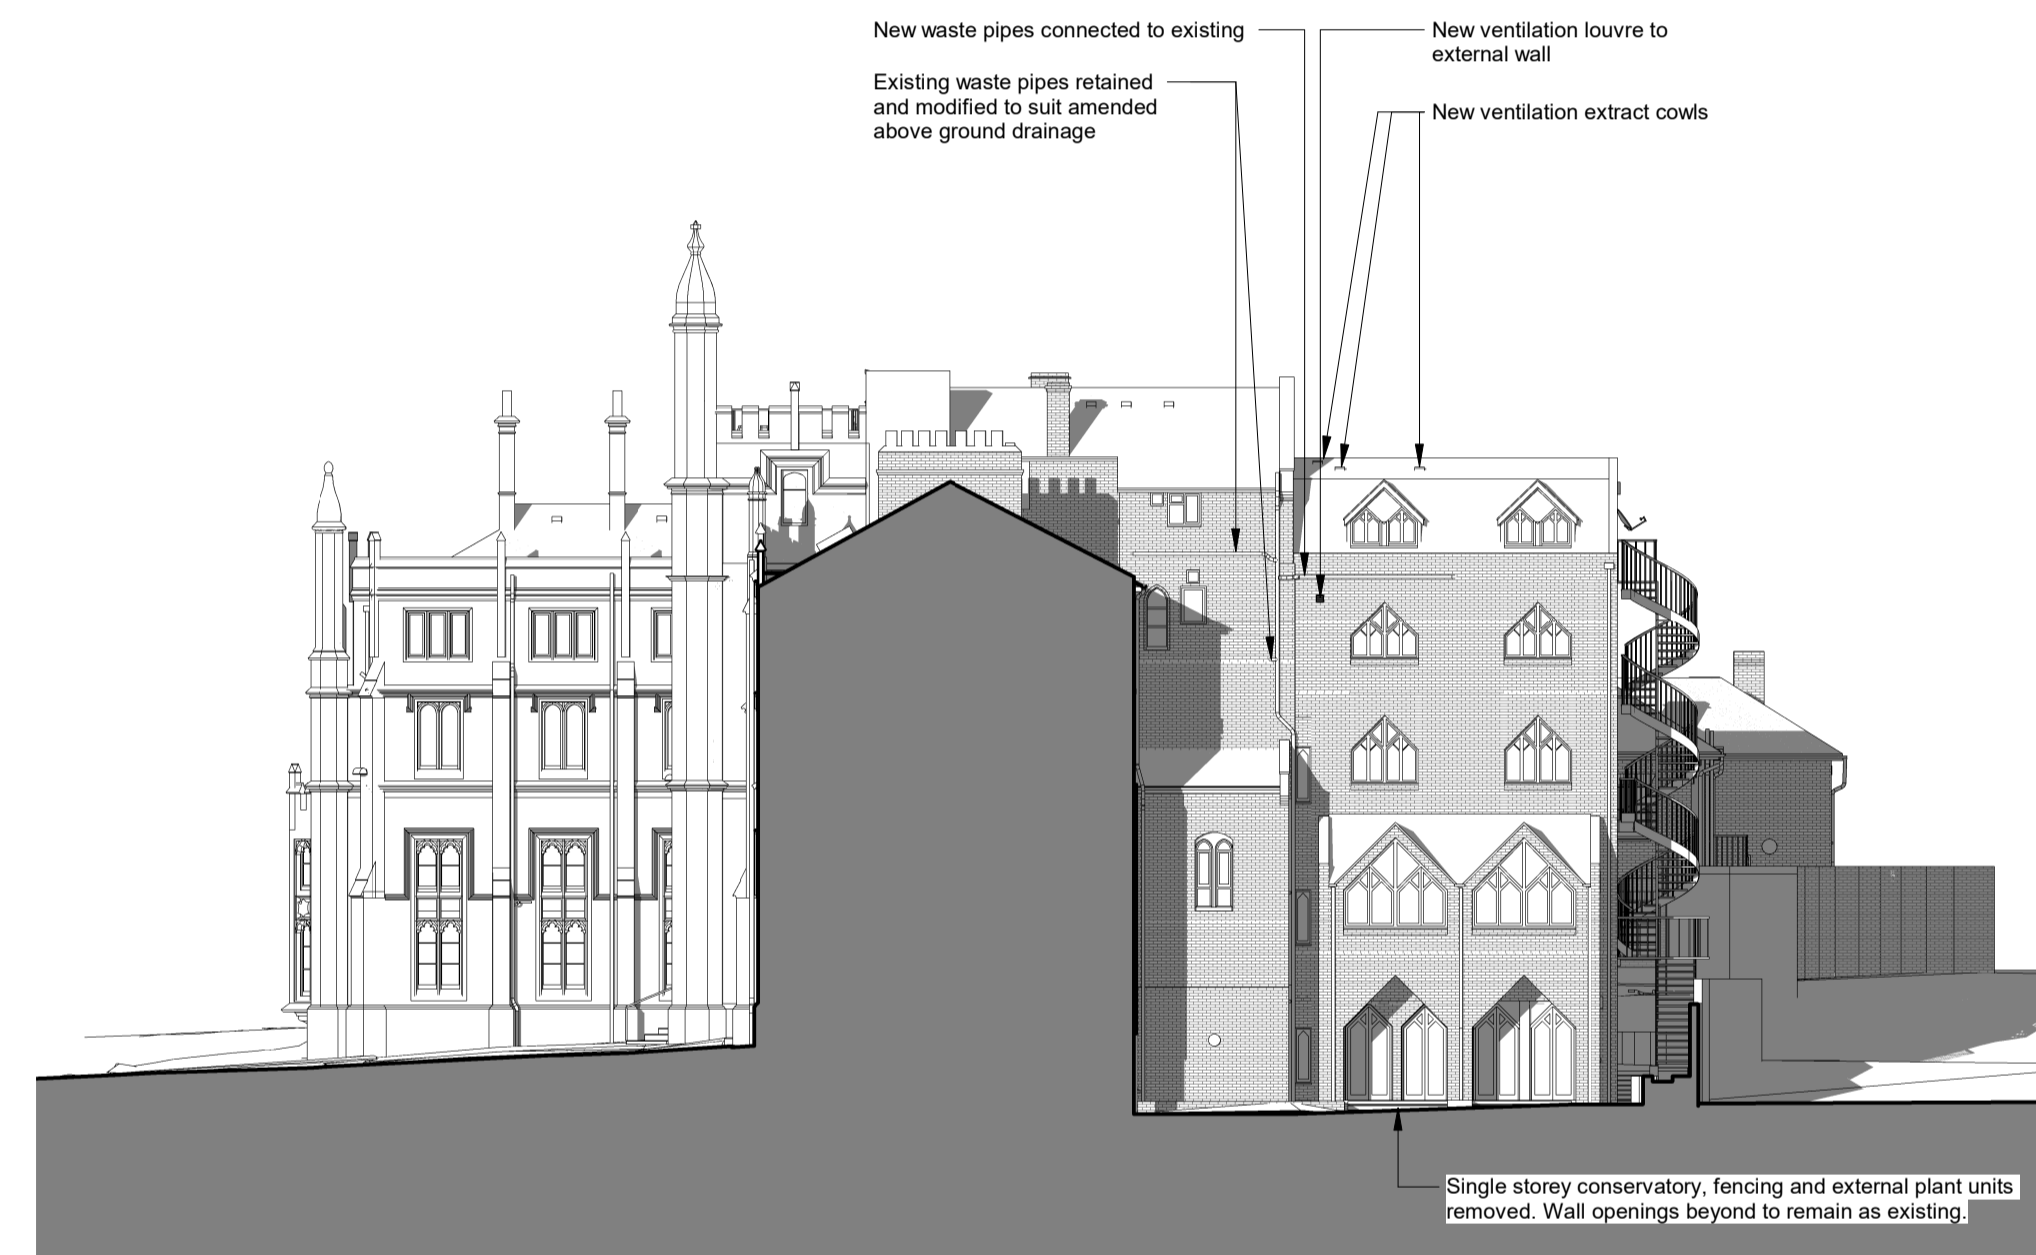

4 Main Building Section DD - Proposed
1:200

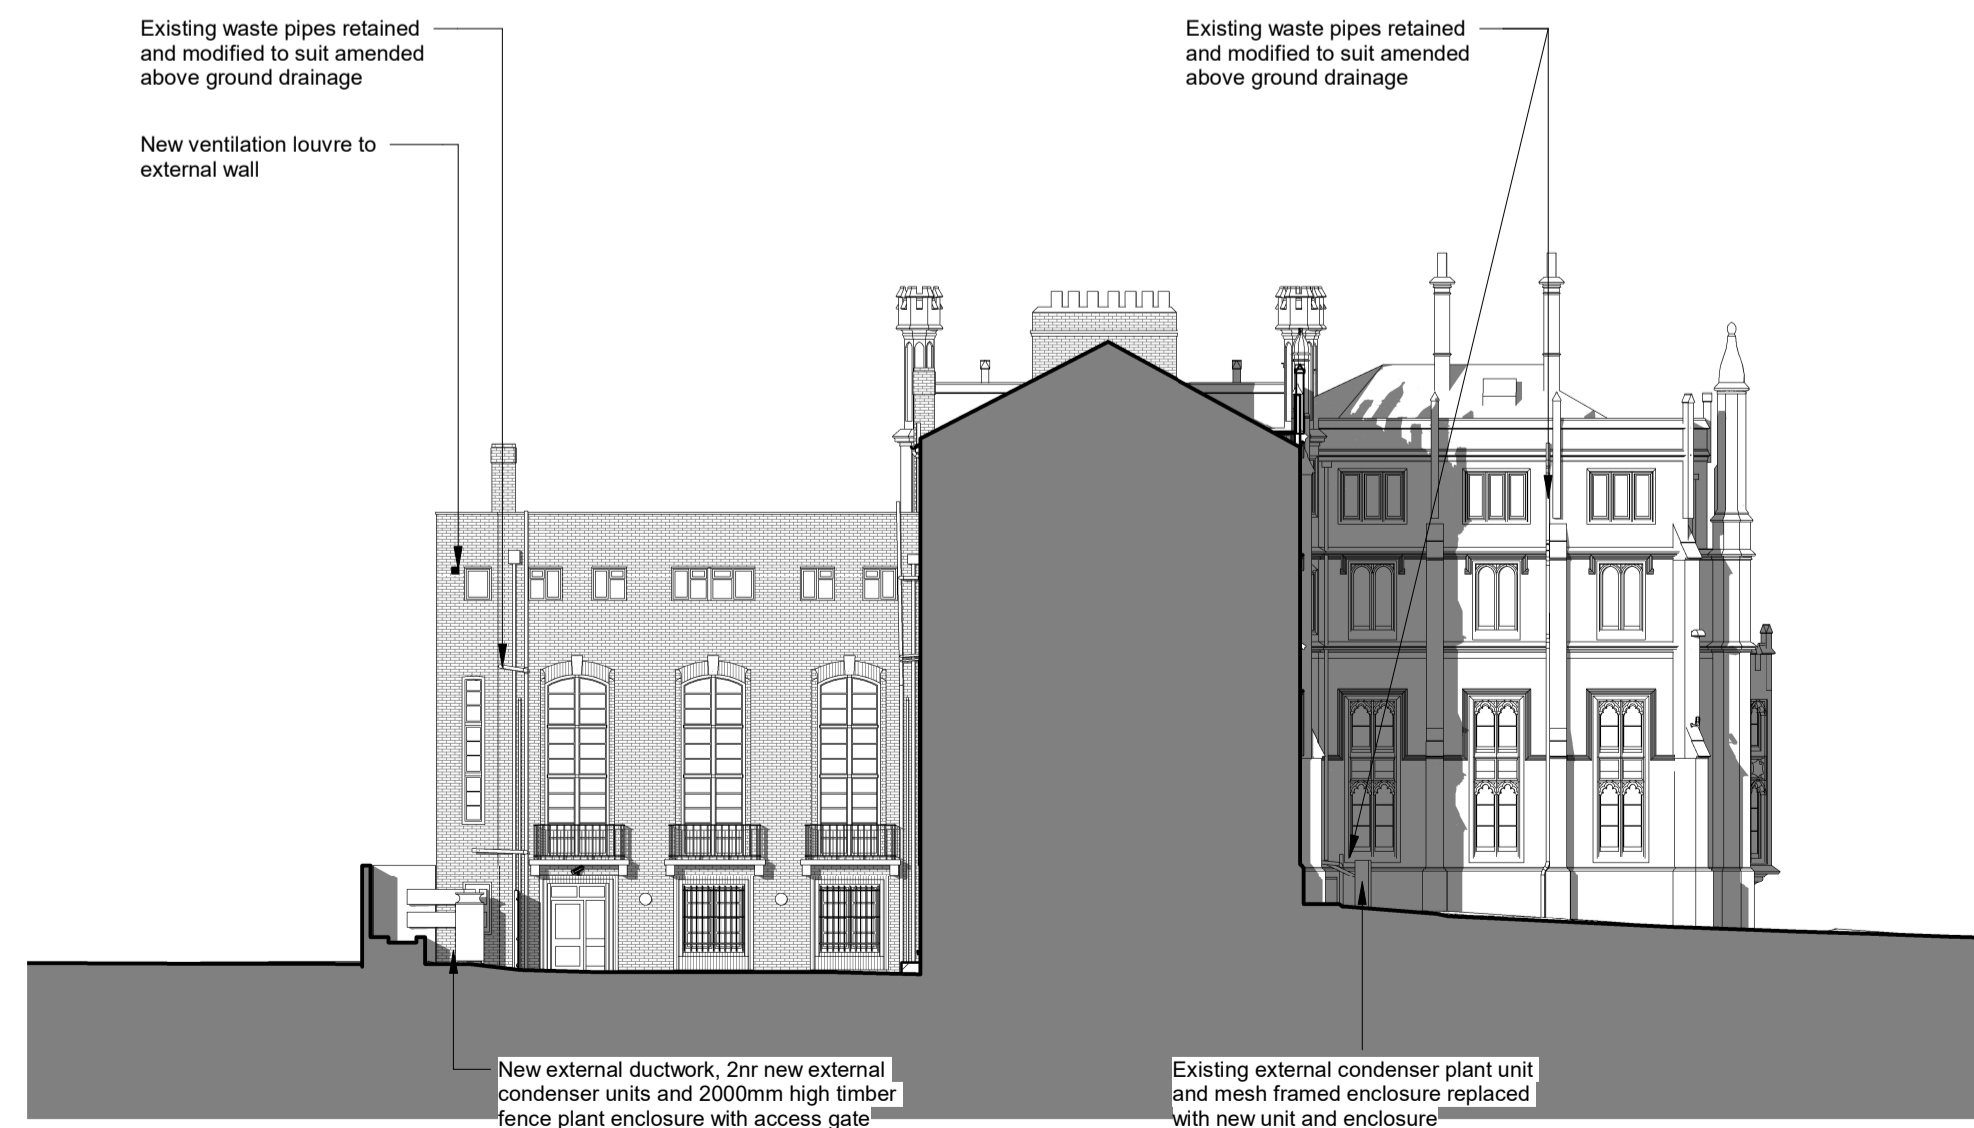

5 Main Building Section EE - Proposed
1:200

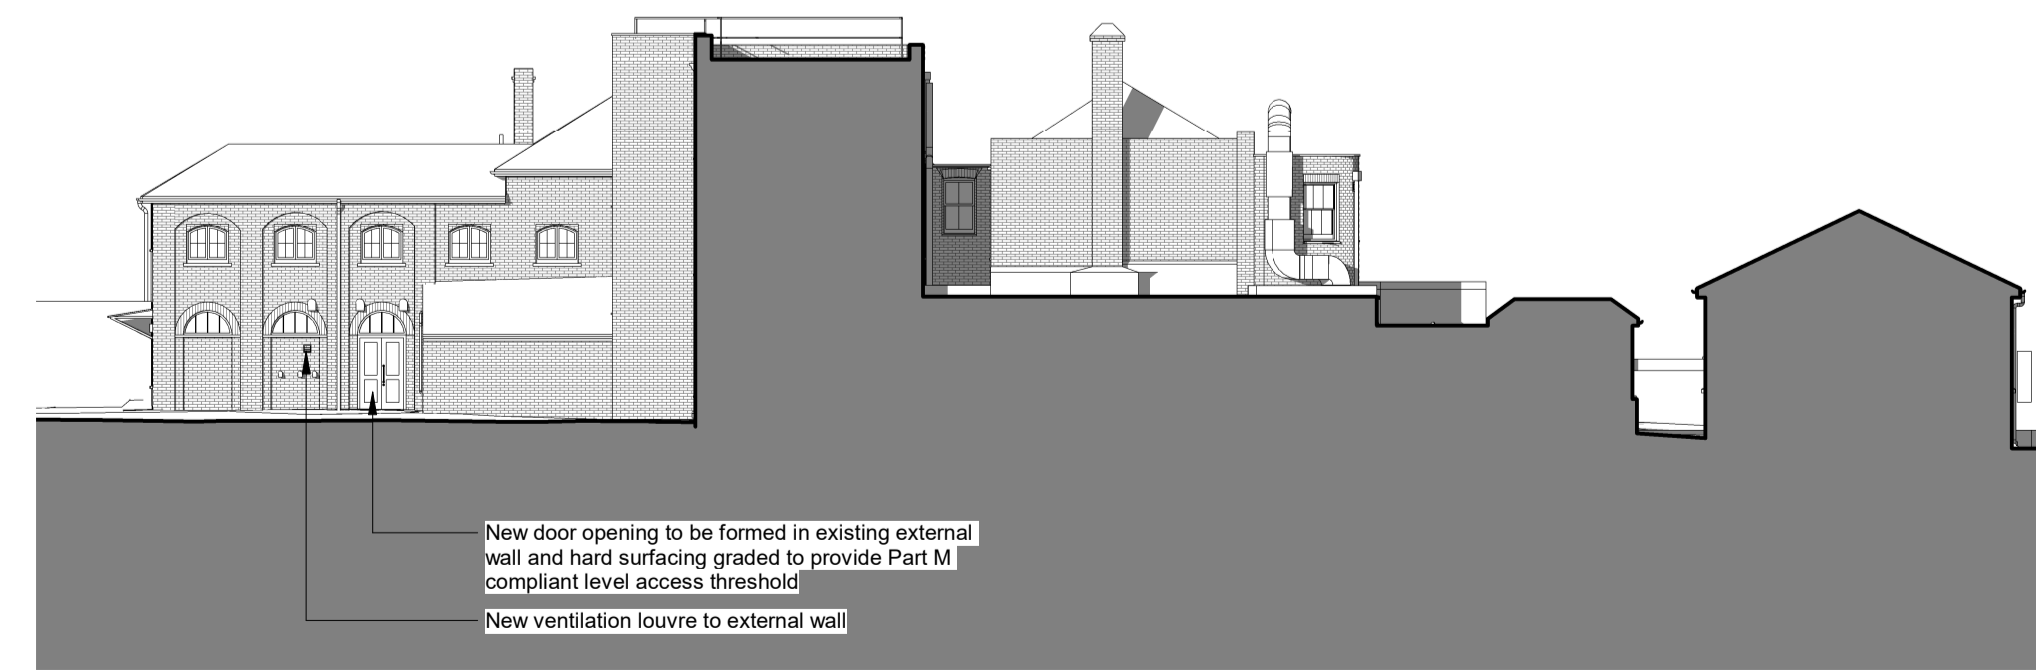

6 Main Building Section FF - Proposed
1:200

REV	DESCRIPTION	DATE
P05	Revised for Planning	23.06.24
P04	WIP Issue	14.05.24
P03	Revised for Planning	10.05.24
P02	Planning Issue	16.02.24
P01	WIP Issue	30.01.24

10 Architects
Richmond Place
15 Pinnerham Road
Richmond
TW9 0 6TP
info@iid.co.uk
020 3774 1000
www.iid.co.uk

CLIENT	
Thomas's London Day Schools	
PROJECT	
Thomas's College - Main Building	
DRAWING TITLE	
MB - Proposed Sections	
SCALE @ A1: 1:200	

DRAWING NUMBER	REV
1714 IID PL XX DR A-3001	P05