



1 Main Building Section AA - Existing  
1:200



2 Main Building Section BB - Existing  
1:200




3 Main Building Section CC - Existing  
1:200



4 Main Building Section DD - Existing  
1:200



5 Main Building Section EE - Existing  
1:200

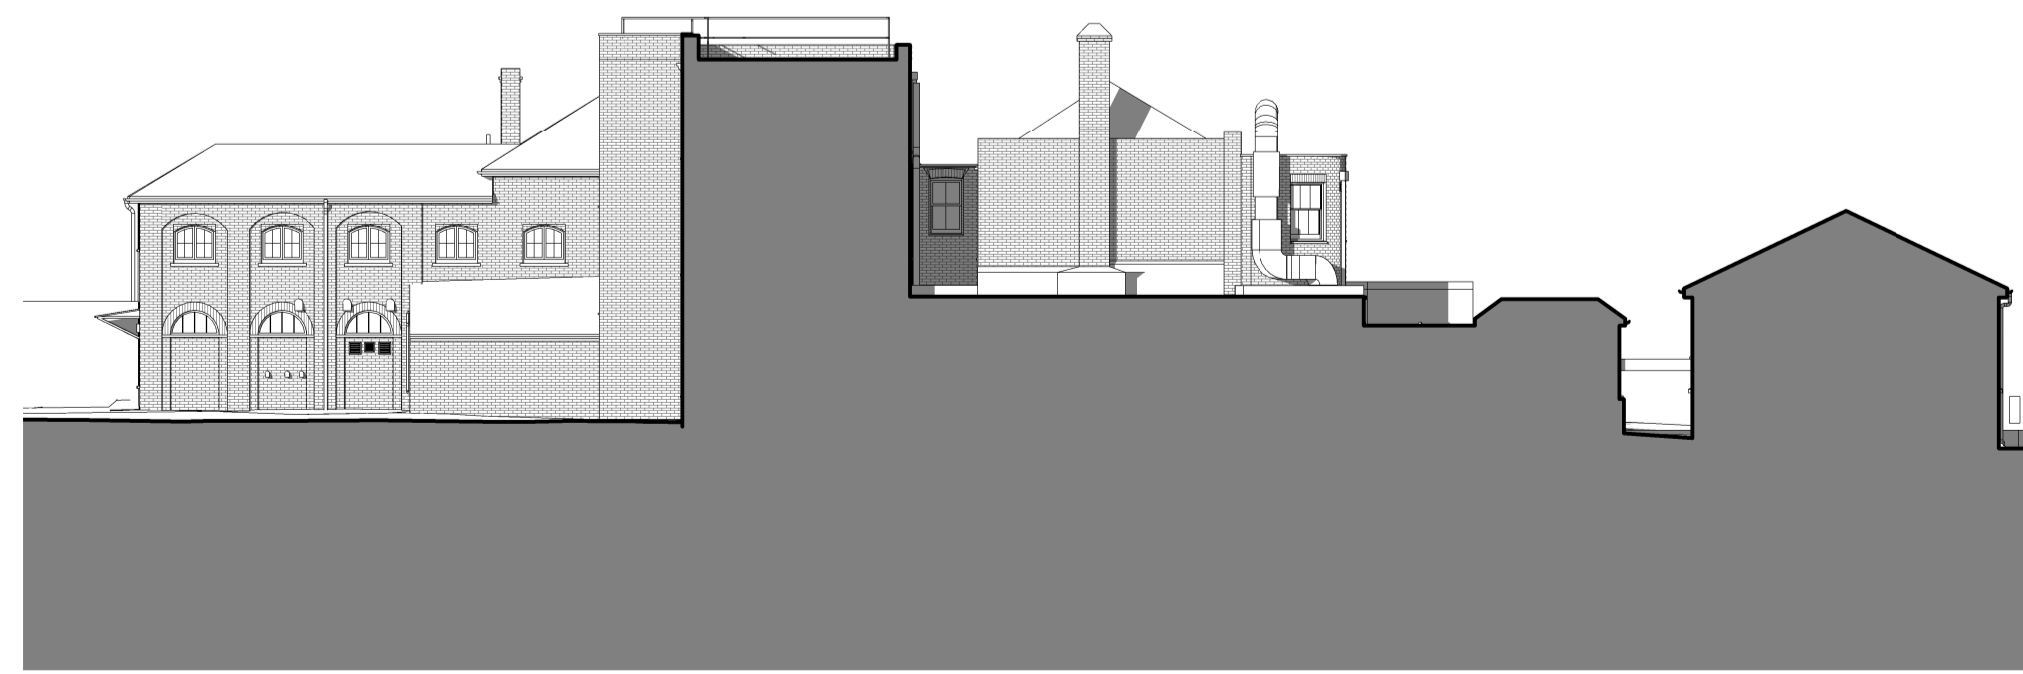

6 Main Building Section FF - Existing  
1:200

REV	DESCRIPTION	DATE
P05	Revised for Planning	23.06.24
P04	WIP Issue	14.05.24
P03	Revised for Planning	10.05.24
P02	Planning Issue	16.02.24
P01	WIP Issue	30.01.24

10 Architects  
Richmond Place  
15 Petersham Road  
Richmond  
TW9 0 6TP  
info@iid.co.uk  
020 3774 1000  
www.iid.co.uk

CLIENT	Thomas's London Day Schools
PROJECT	Thomas's College - Main Building
DRAWING TITLE	MB - Existing Sections
SCALE @ A1:	1:200

DRAWING NUMBER	REV
1714 IID PL XX DR A-3000	P05