
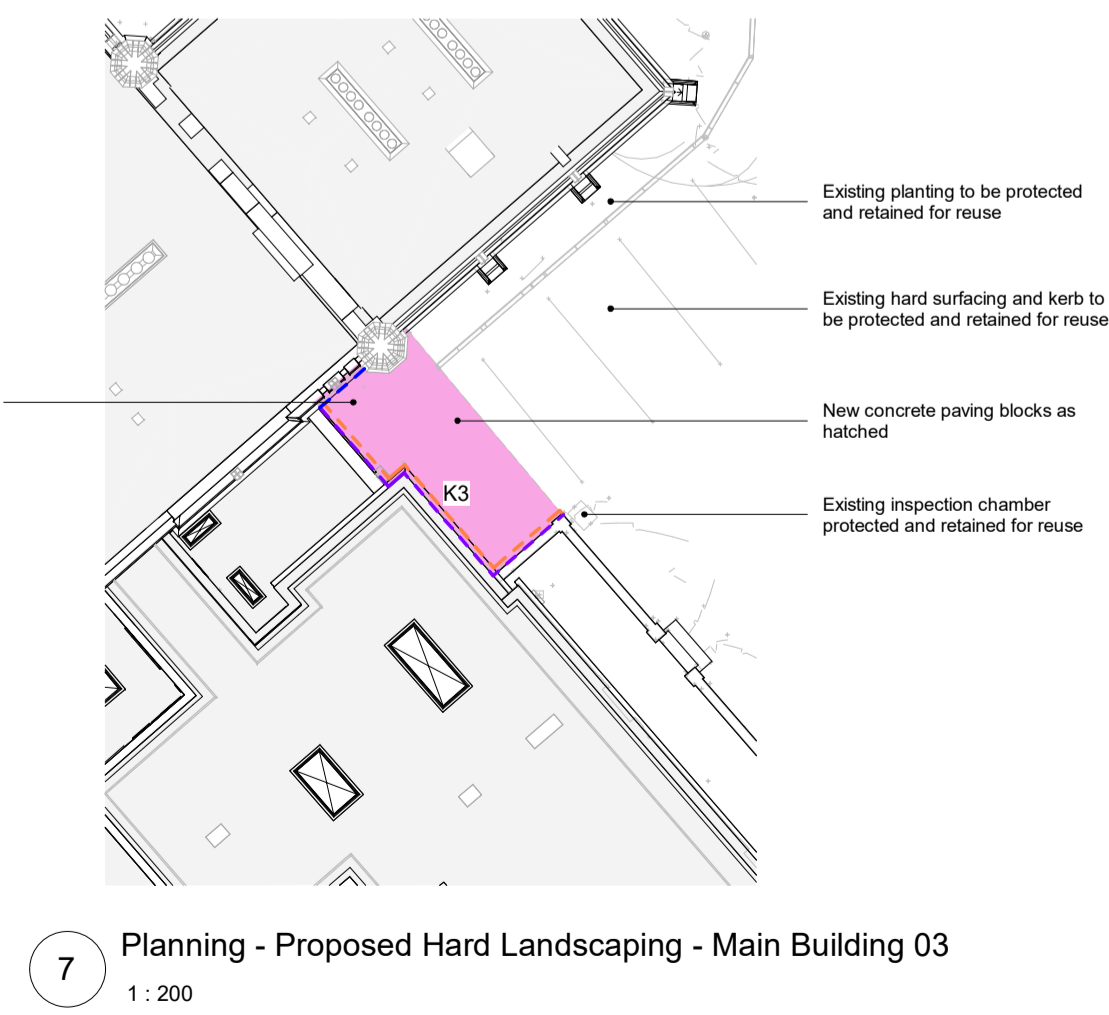
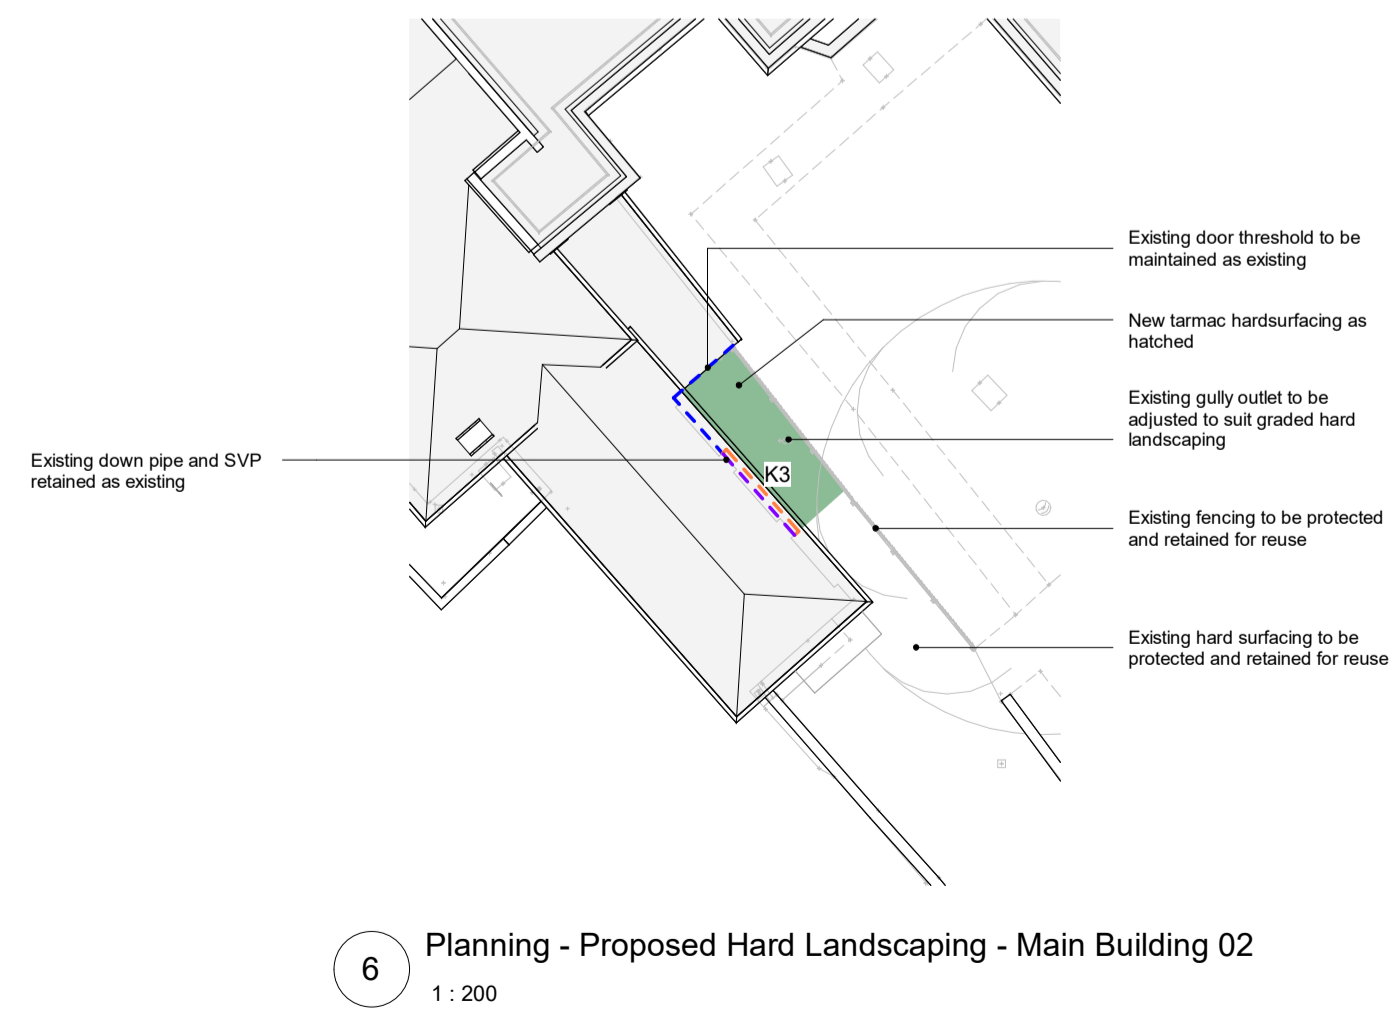
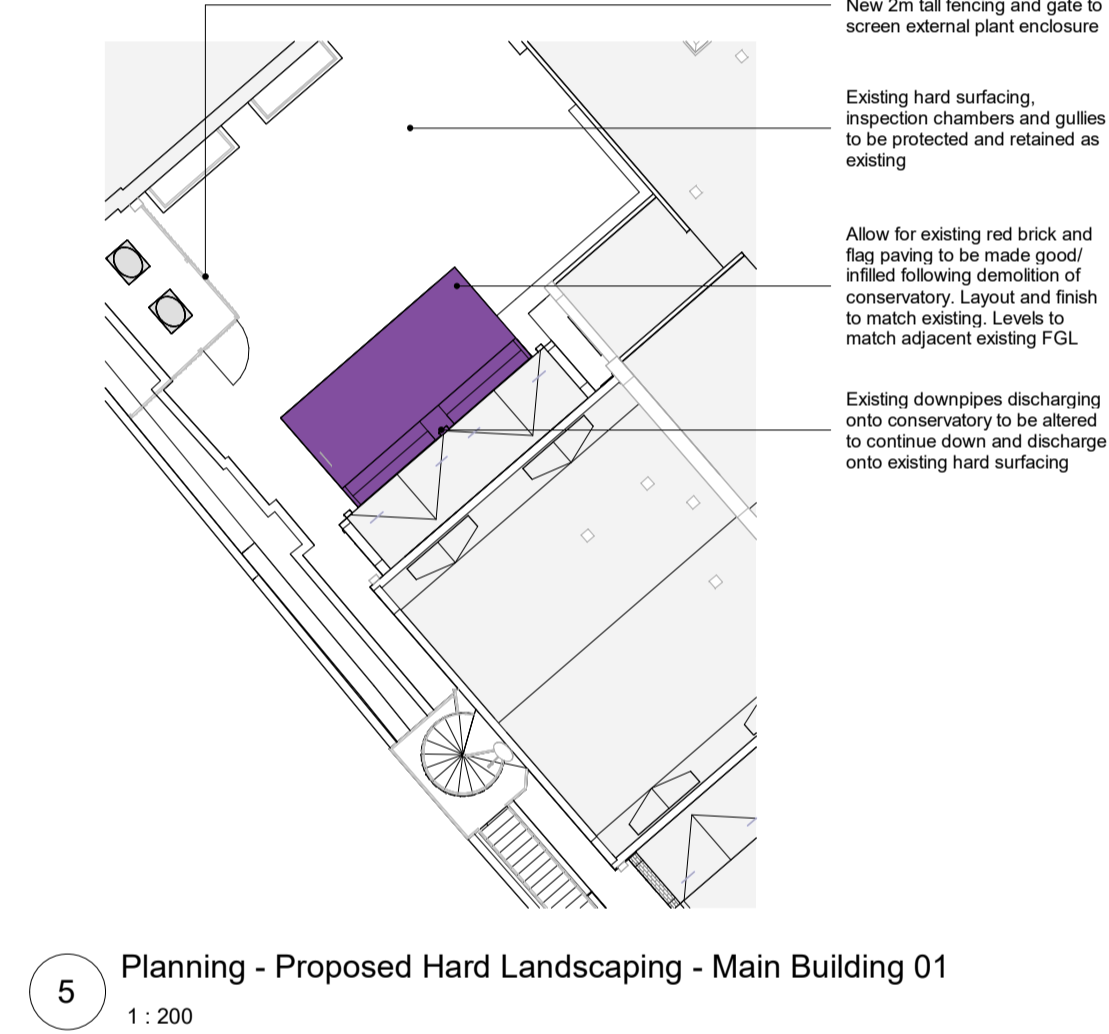
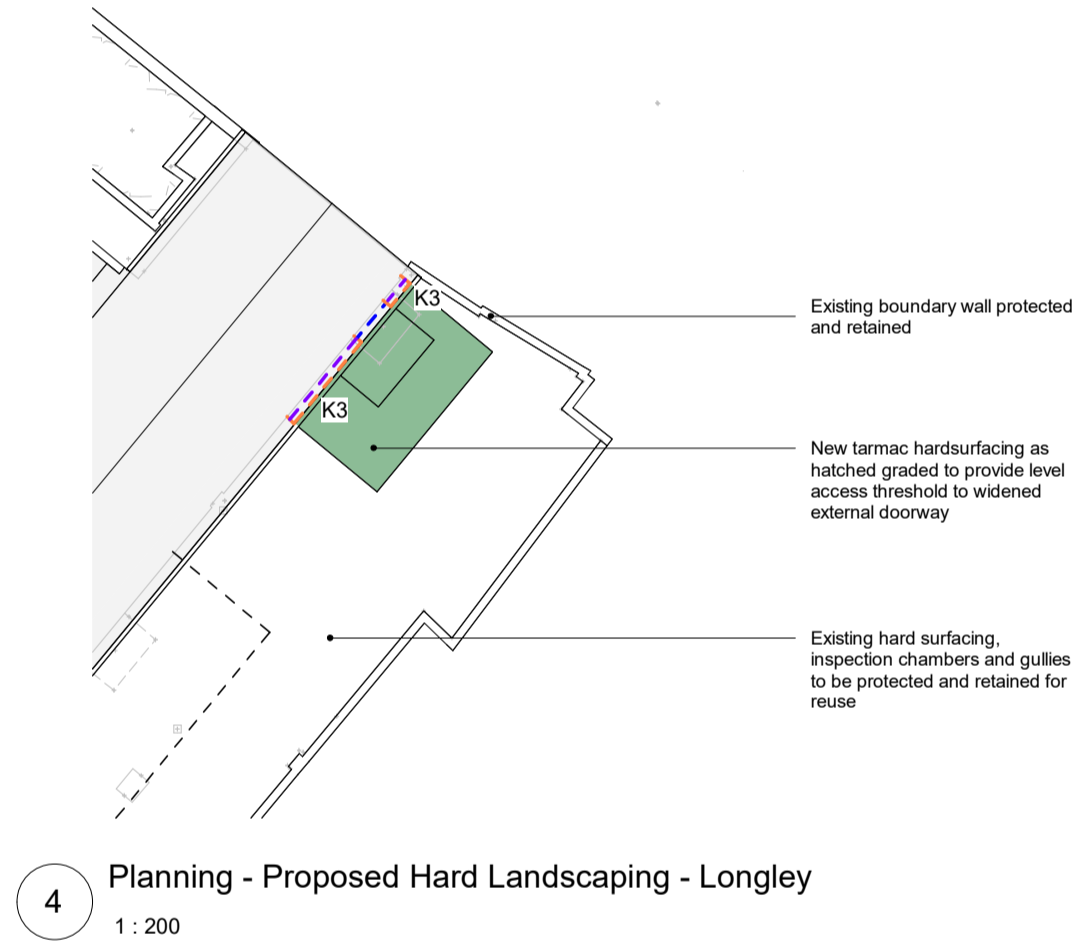


Landscaping Legend

- Concrete Flags**
600x600mm stack bonded
- Tarmac**
Surface finish to match existing adjacent
- Brick/ Flag Paving Courtyard**
Existing red brick and flag paving to be made good/infilled following demolition of conservatory.
- Concrete Paving Blocks**
600x300mm blocks in stretcher bond
- Thermoplastic Line Markings**
White or yellow road markings
- Planting Bed Soil System**
450mm topsoil with geotextile membrane and mulch cover
- Existing Kerb Dropped (K1)**
Replacement units to match existing finish and size
- Kerb Type (K2)**
Half battered concrete kerb system
- Kerb Type (K3)**
Thin concrete flat top edging
- Gravel Drainage Border**
Grey graded 10mm single size, over Terram Woodguard membrane
- Linear drainage**

Notes:

- All substrate build ups below new and amended hardsurfacing as C.Eng's detail specification.
- Proposed new replacement planting TBA with client.
- Soil condition(s) to be confirmed by C.Eng.
- UNO, allow for new and amended hard surfacing to discharge towards existing gully outlets to prevent ponding.

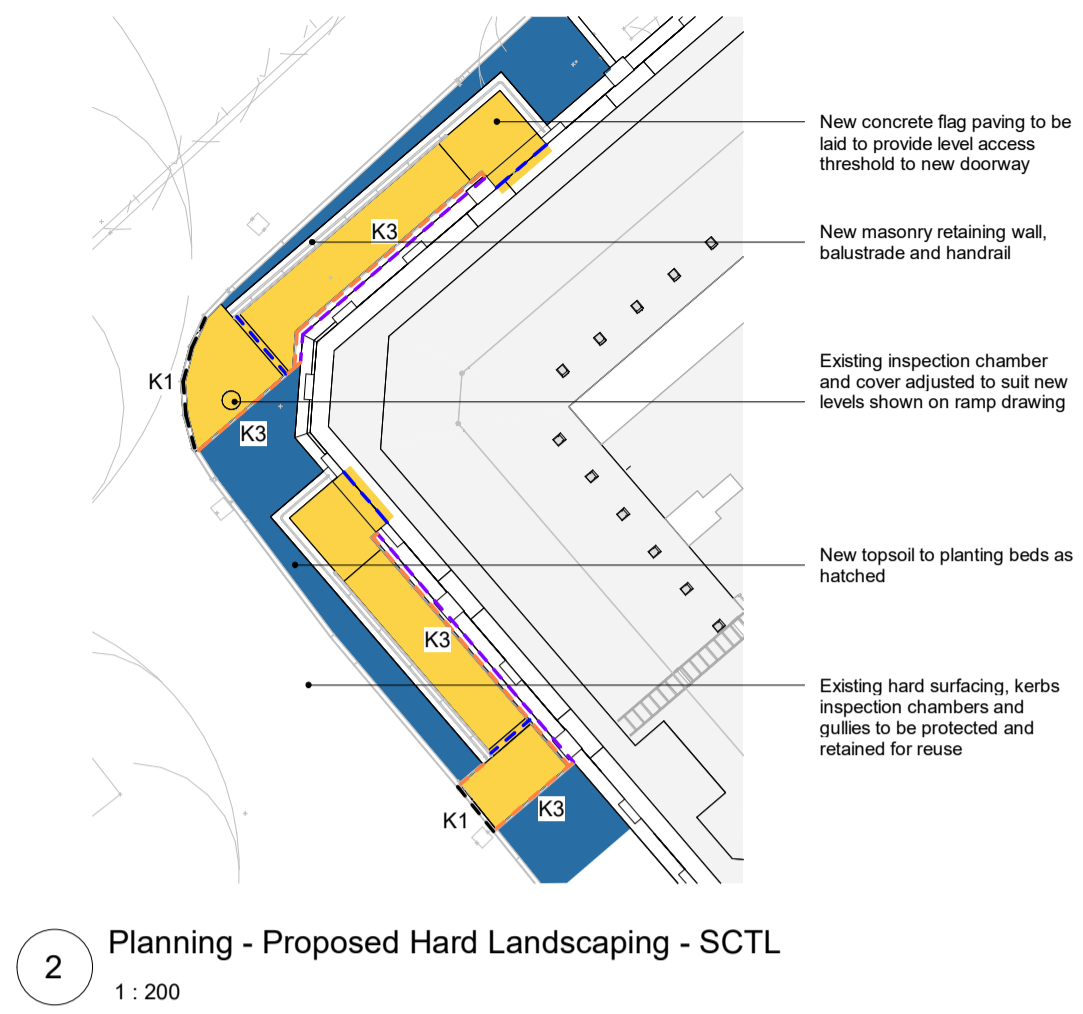

REV	DESCRIPTION	DATE
P03	Revised for Planning	01.07.24
P02	Revised for Planning	21.06.24
P01	WIP Issue	14.06.24

IID 10 Archway
Richmond Place
15 Pinnerham Road
Richmond
TW10 6TP
info@iid.co.uk
020 3774 1000
www.iid.co.uk

CLIENT	Thomas's London Day Schools
PROJECT	Thomas's College
DRAWING TITLE	Proposed Landscaping Plan
SCALE	As indicated @ A1

DRAWING NUMBER	REV
1714 IID PL XX DR A-1005 P03	