



DO NOT SCALE. USE FIGURED DIMENSIONS ONLY.  
ALL DIMENSIONS TO BE CHECKED ON SITE

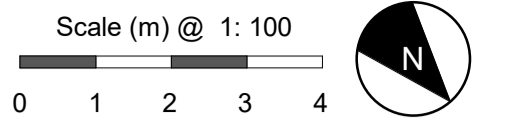

**Existing GA Plan Legend**

- EXISTING
- DEMOLITIONS

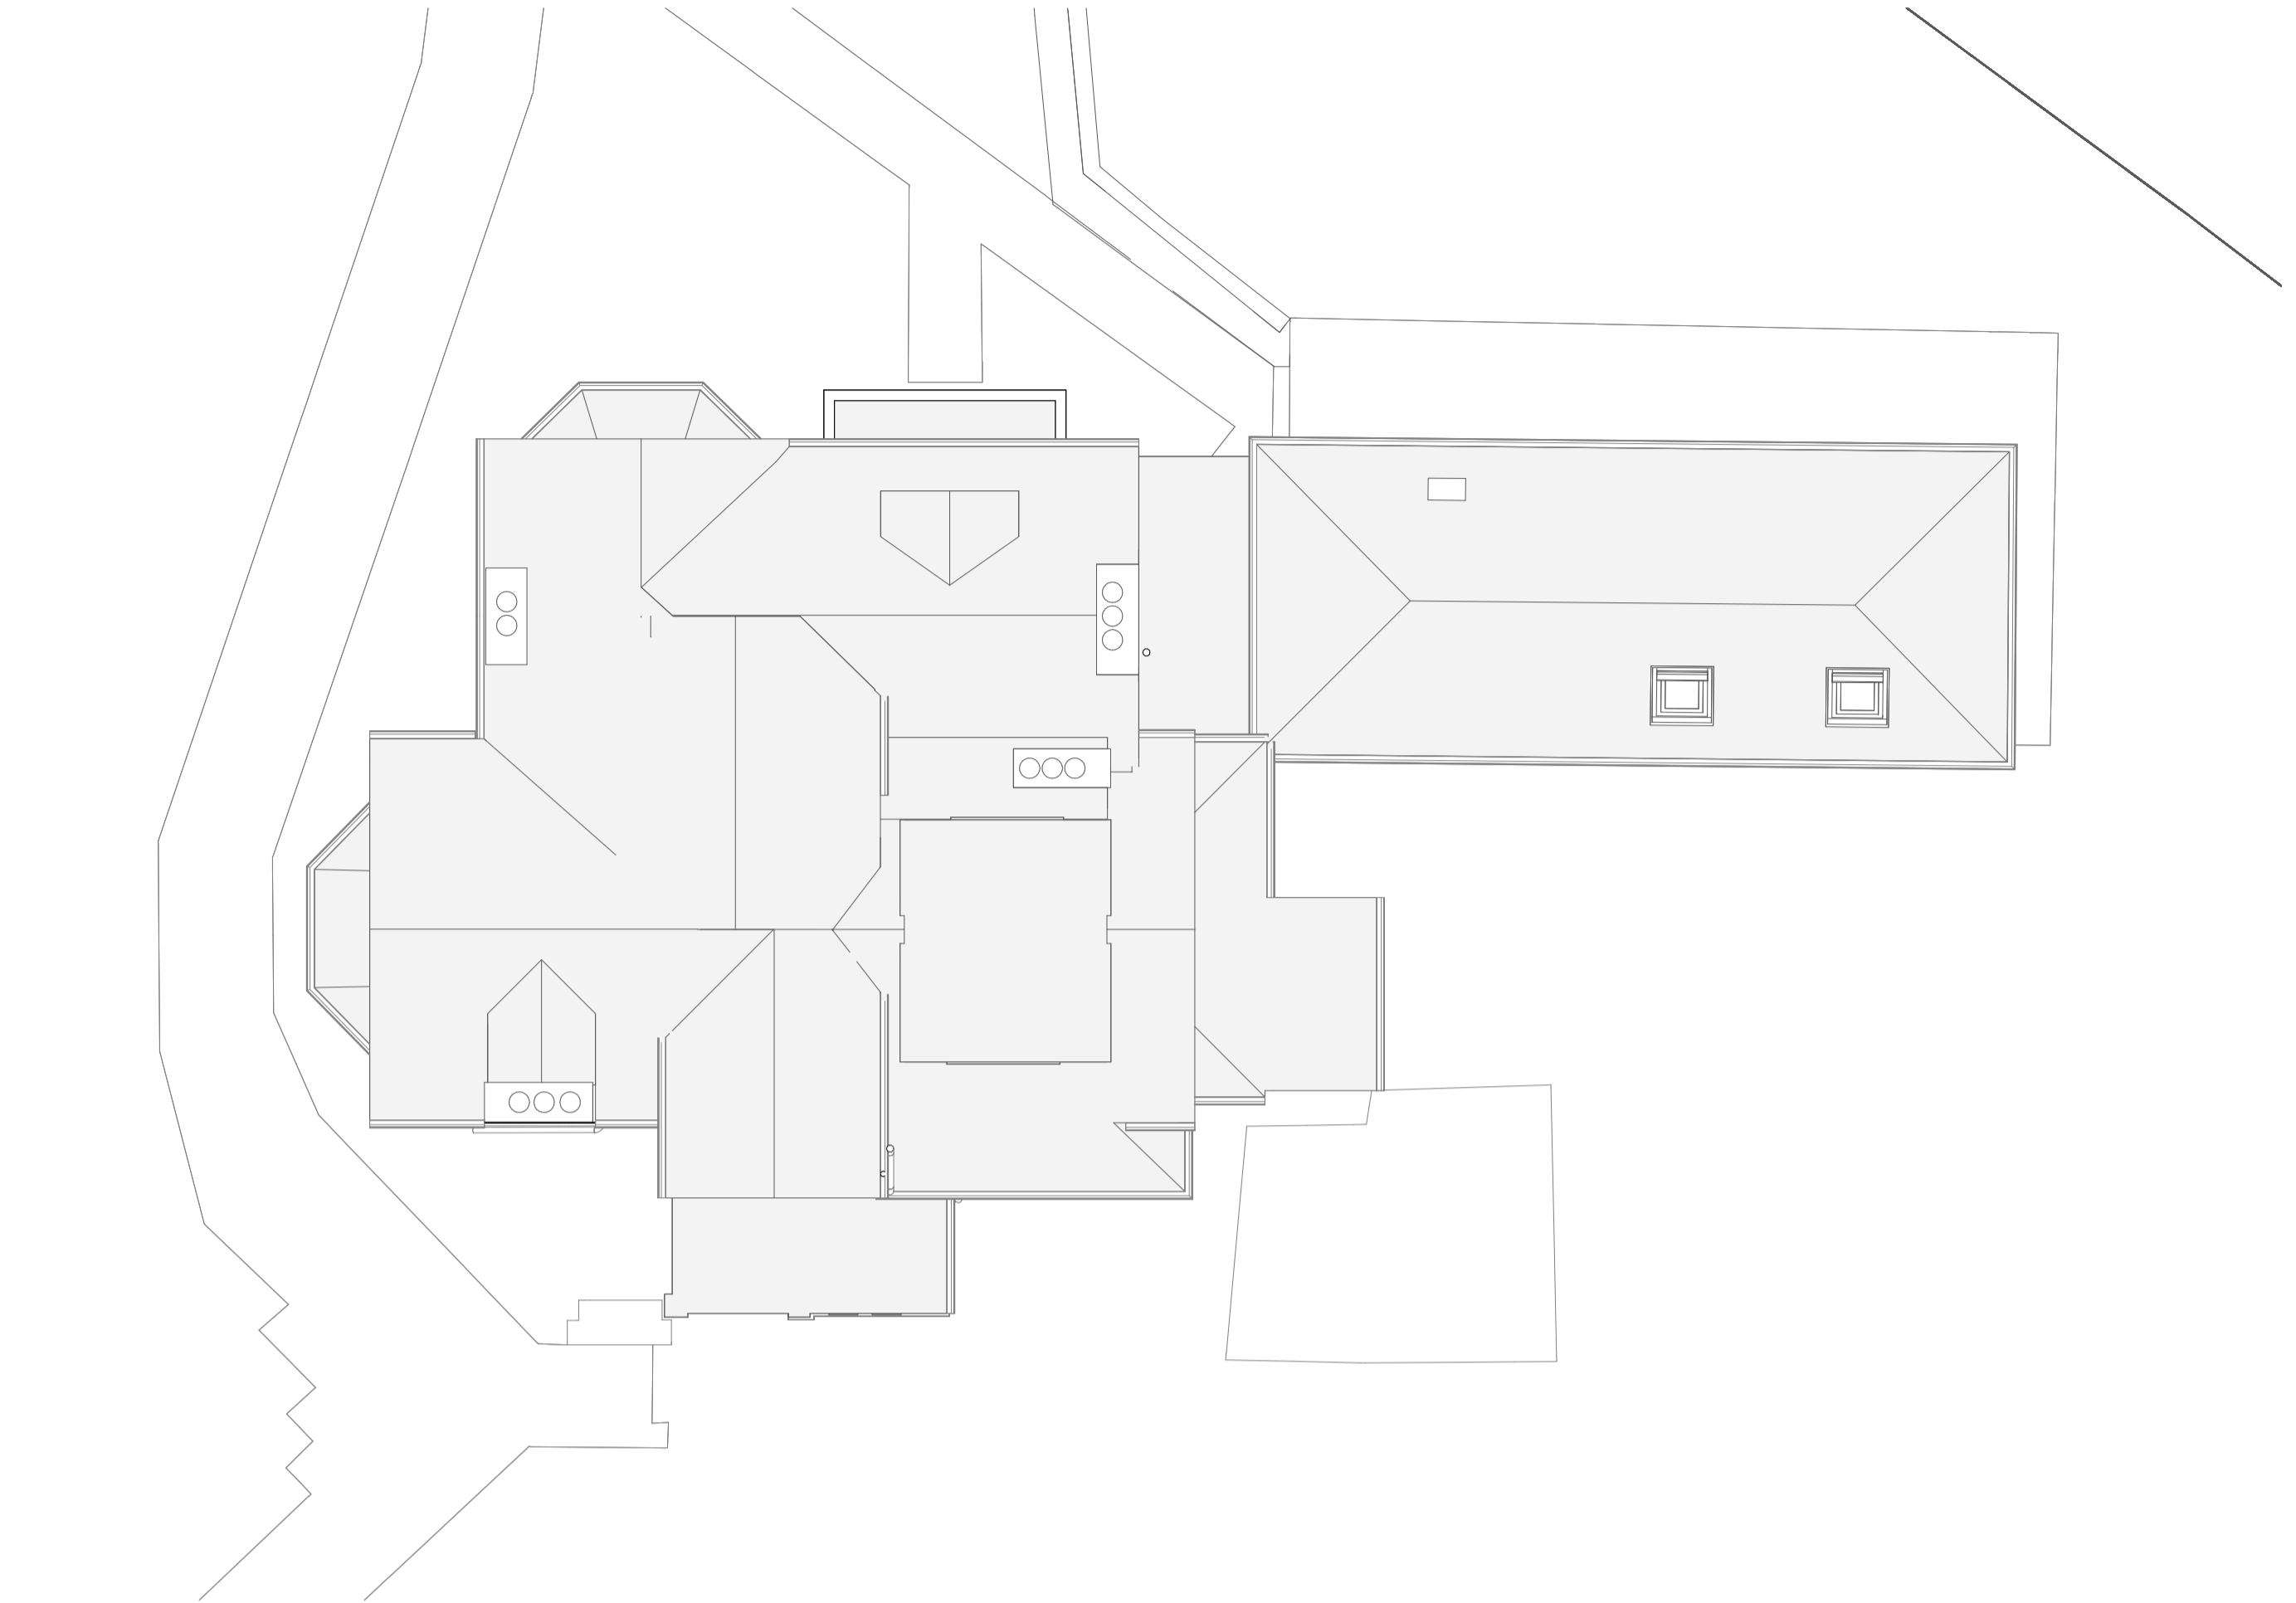

1 Roof  
1:100

P04	Revised for Planning	21.06.24
P03	WIP Issue	14.06.24
P02	Revised for Planning	10.05.24
P01	Planning Issue	16.02.24

REV	DESCRIPTION	DATE
-----	-------------	------

10 Architects  
Richmond Place  
15 Petersham Road  
Richmond  
TW10 6TP  
info@iid.co.uk  
020 3774 1000  
www.iid.co.uk

**CLIENT**  
Thomas's London Day Schools

**PROJECT**  
Thomas's College - Red House

**DRAWING TITLE**  
Red House - Existing Plans - Sheet 2

SCALE @ A1: As indicated

DRAWING NUMBER	REV
1714 IID PL XX DR A-1031	P04