



Proposed GA Plan Legend

EXISTING


PROPOSED

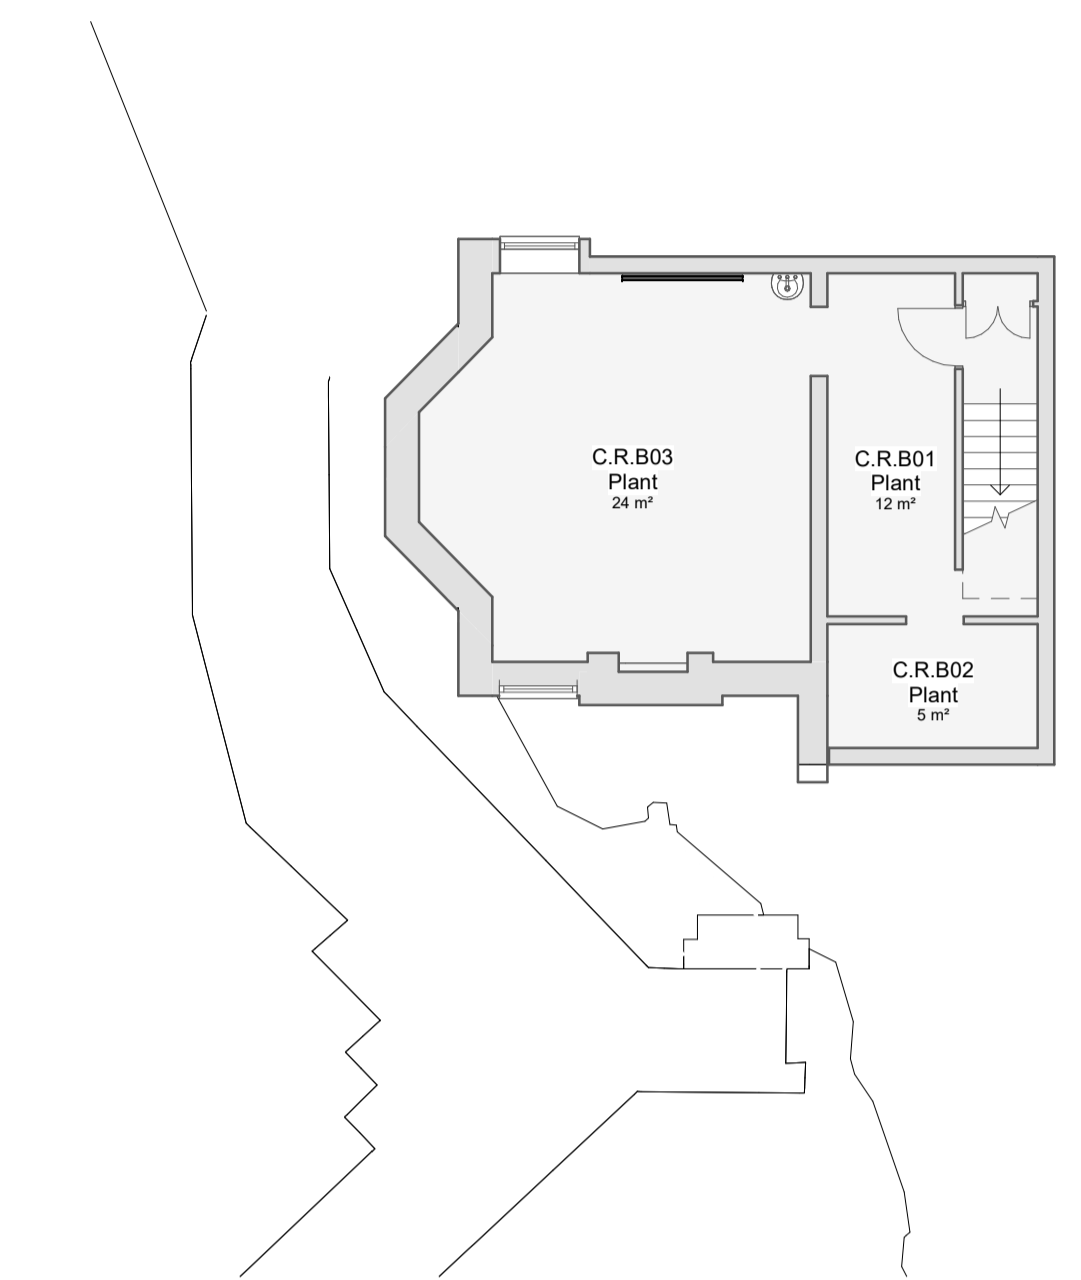


1 Basement
1:100

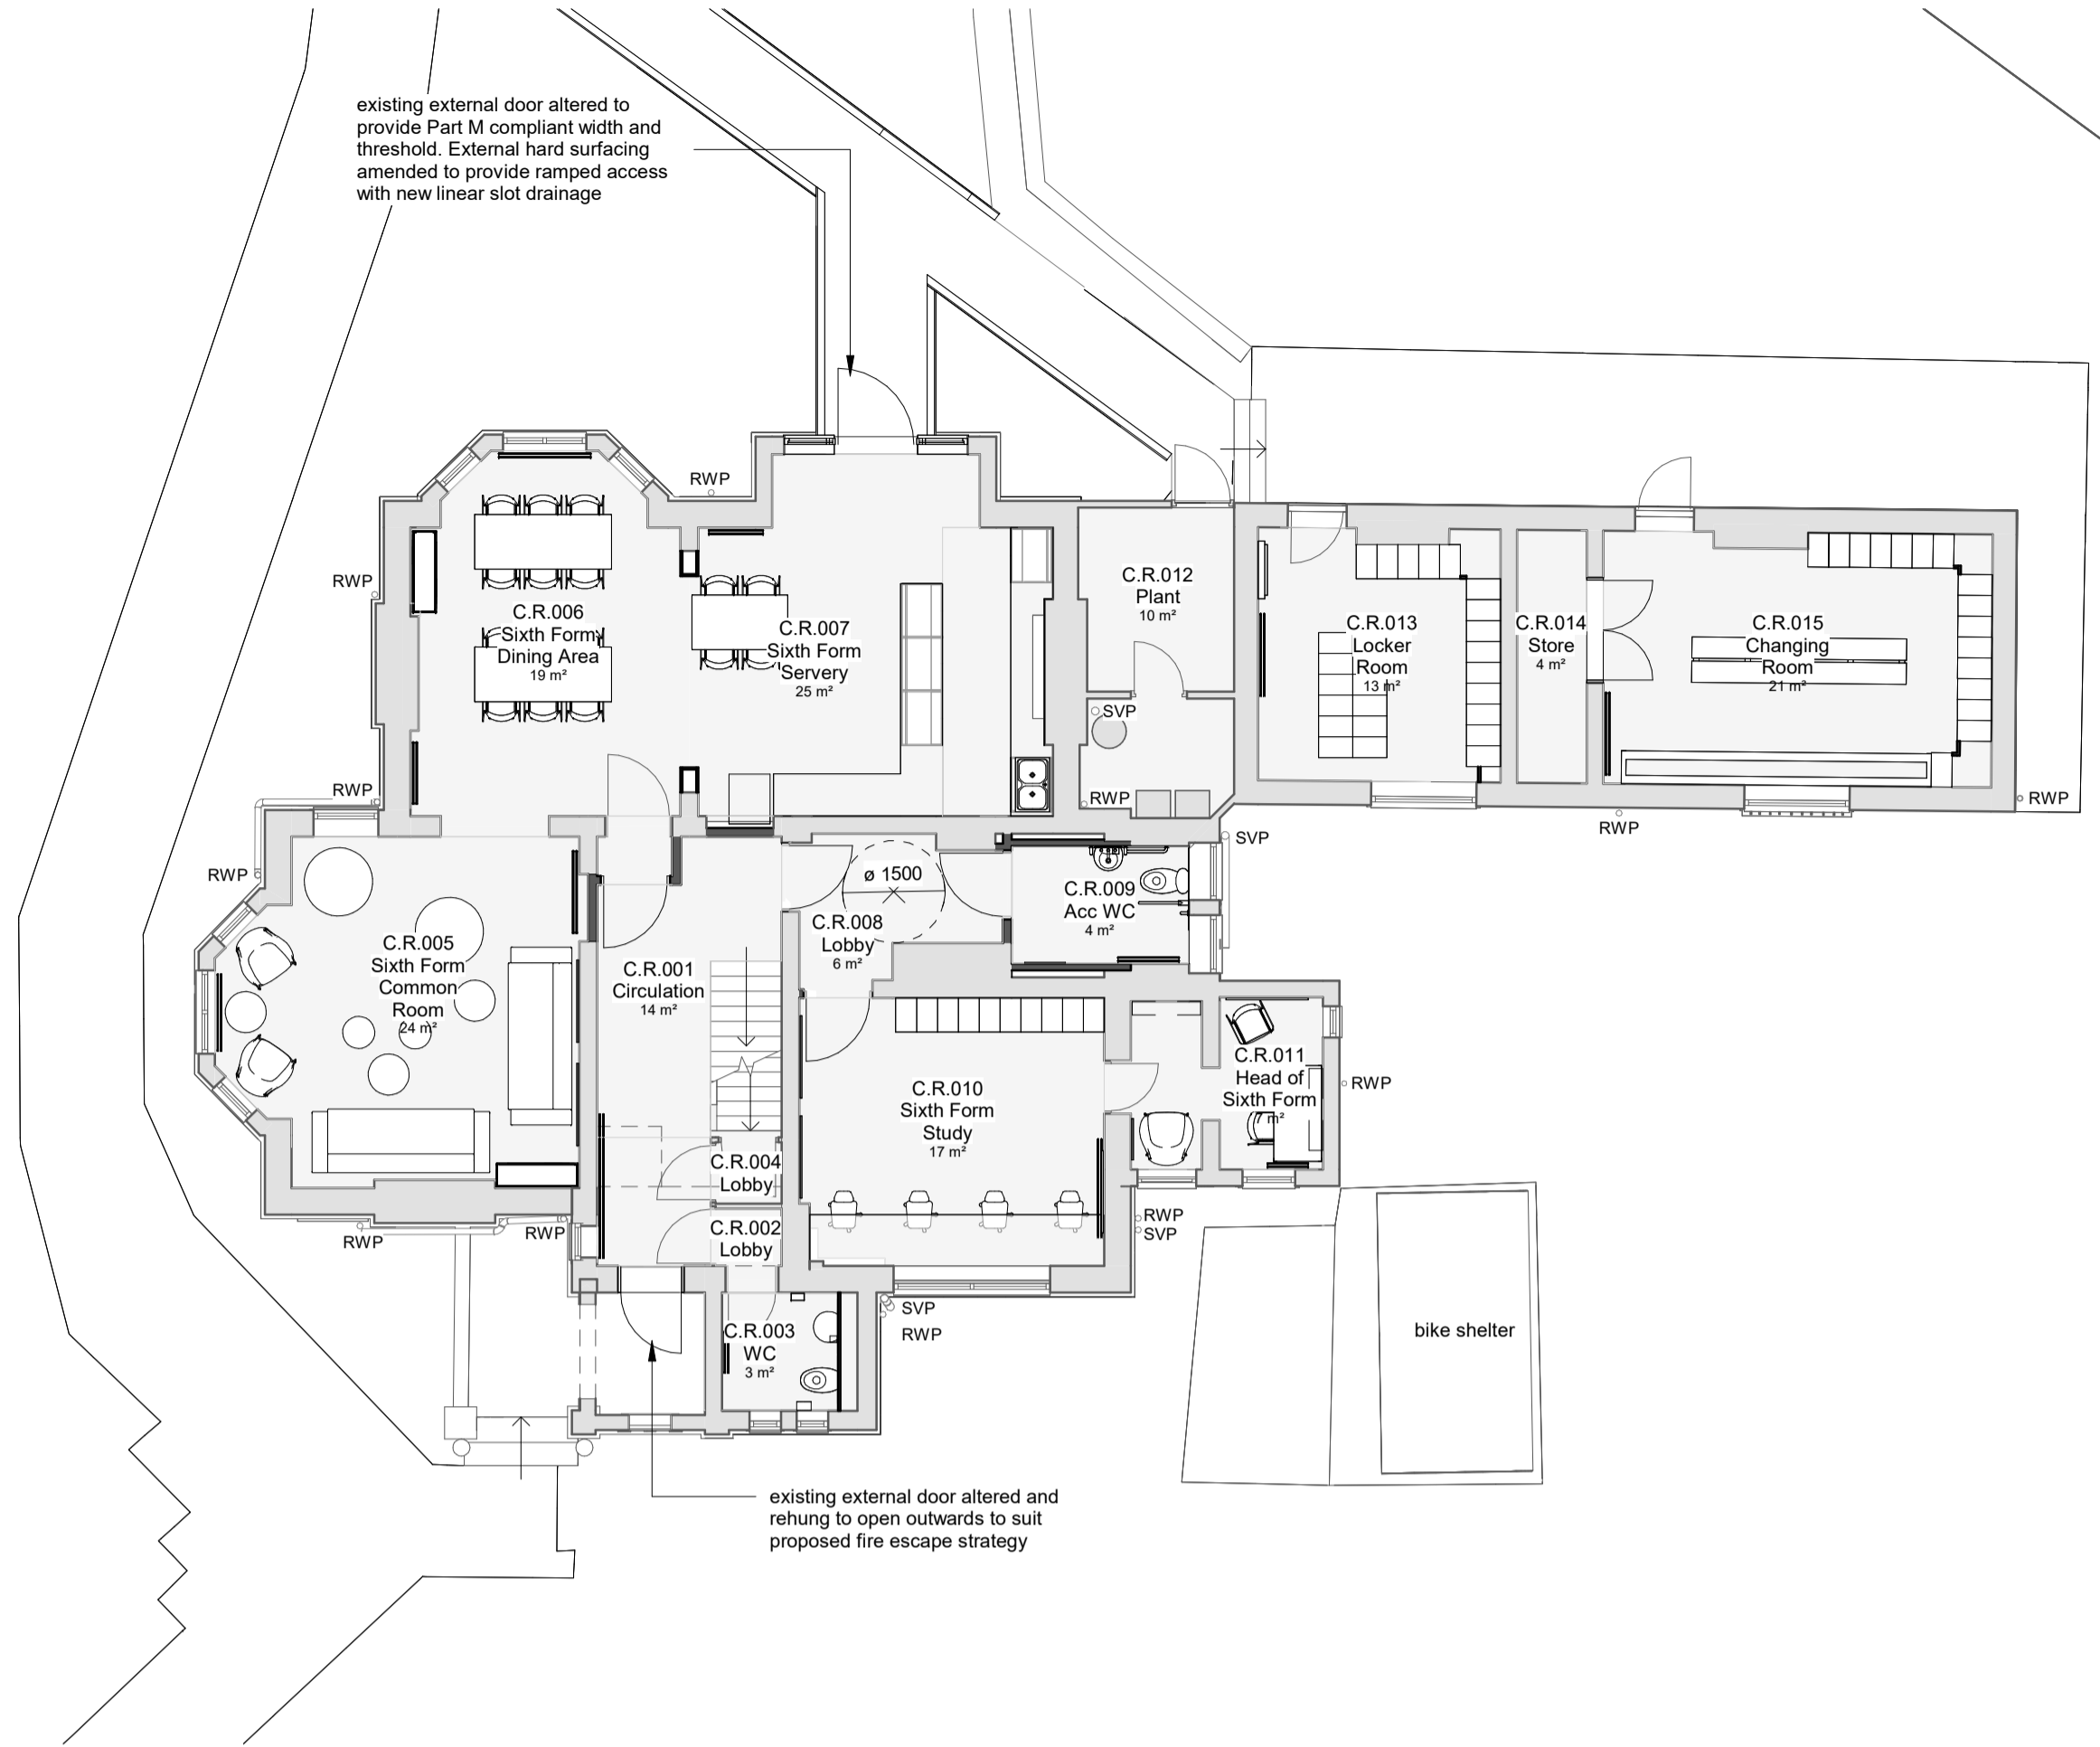

2 Ground Floor
1:100

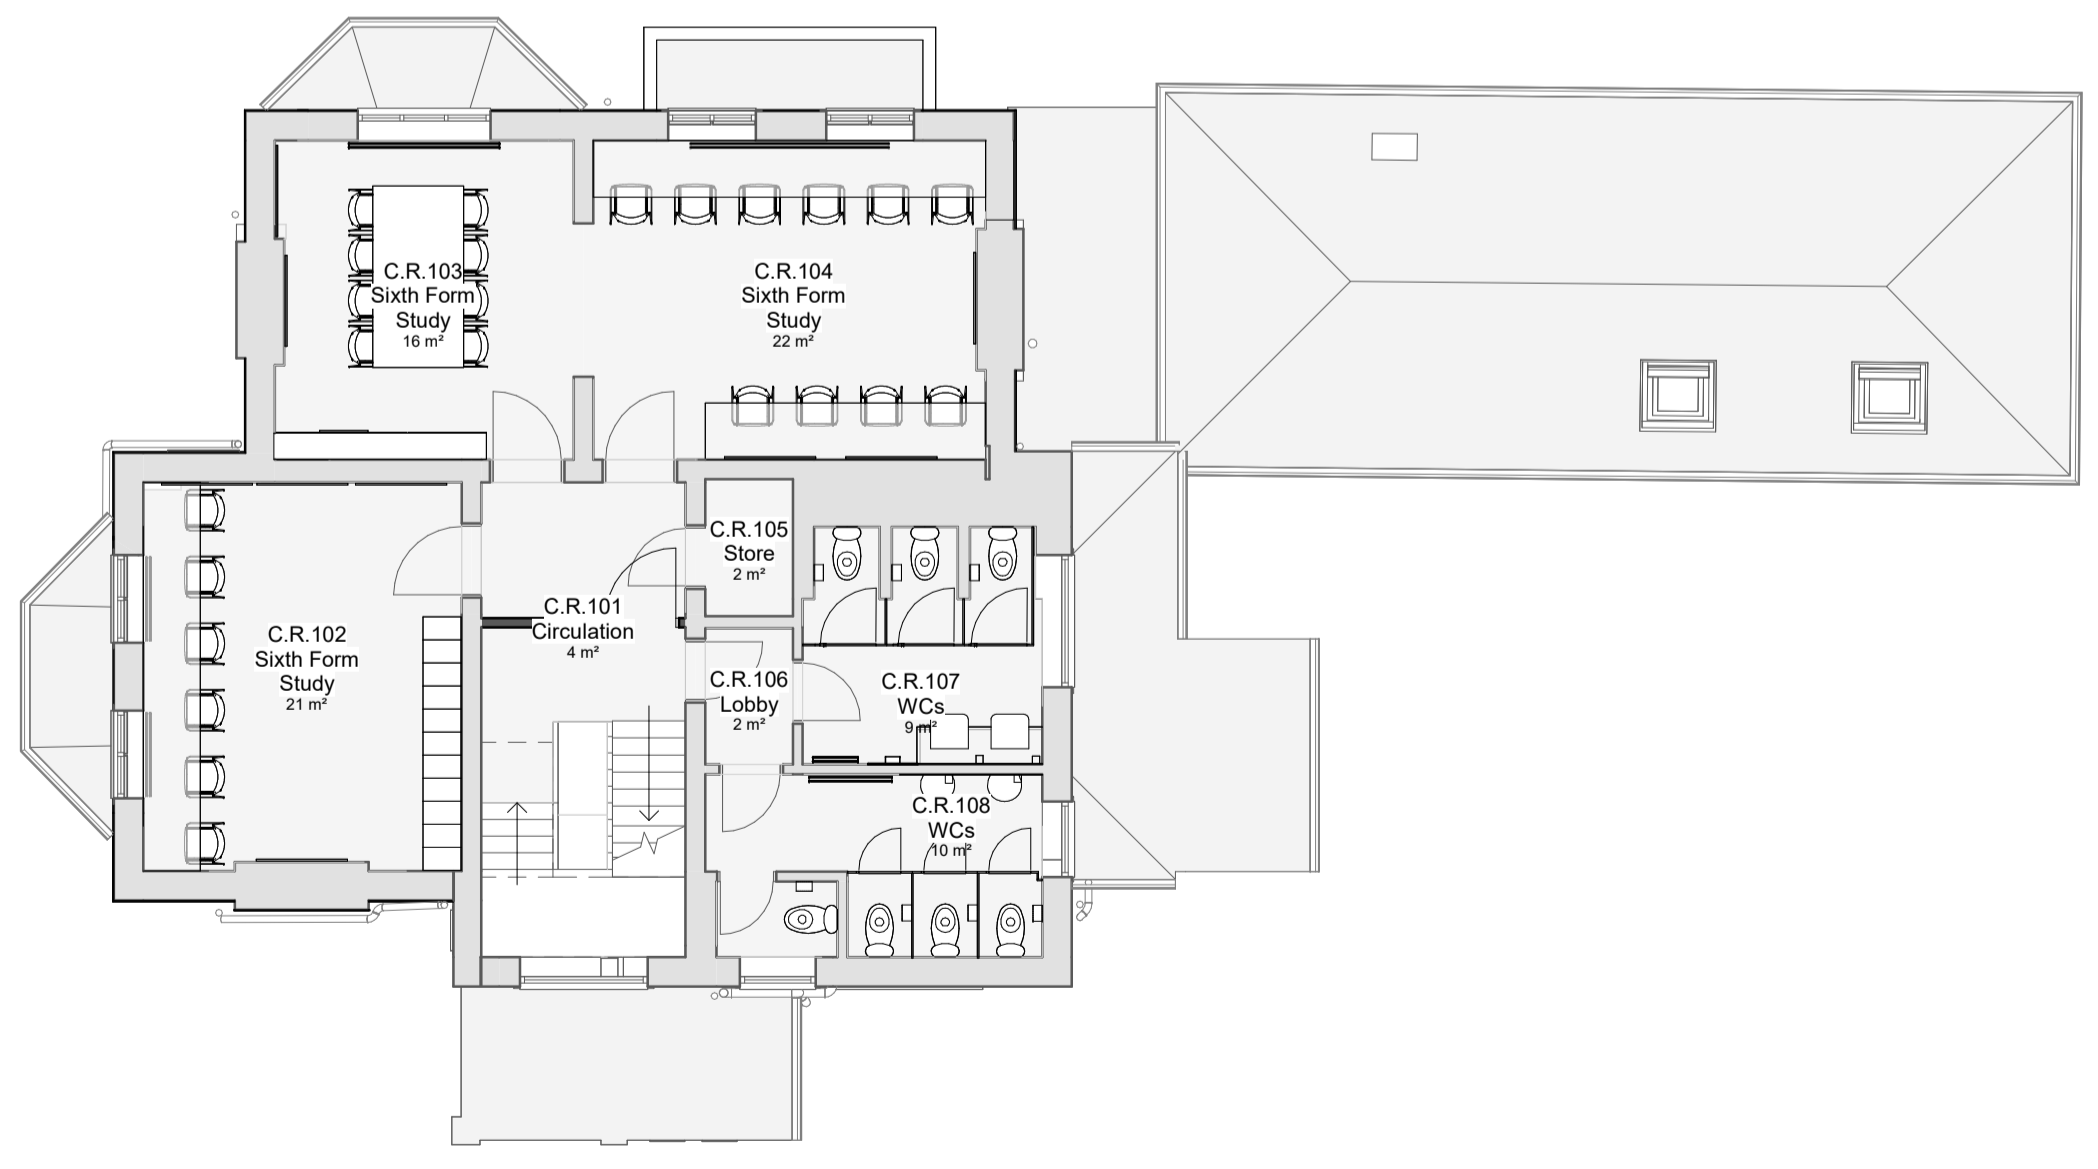

3 First Floor
1:100

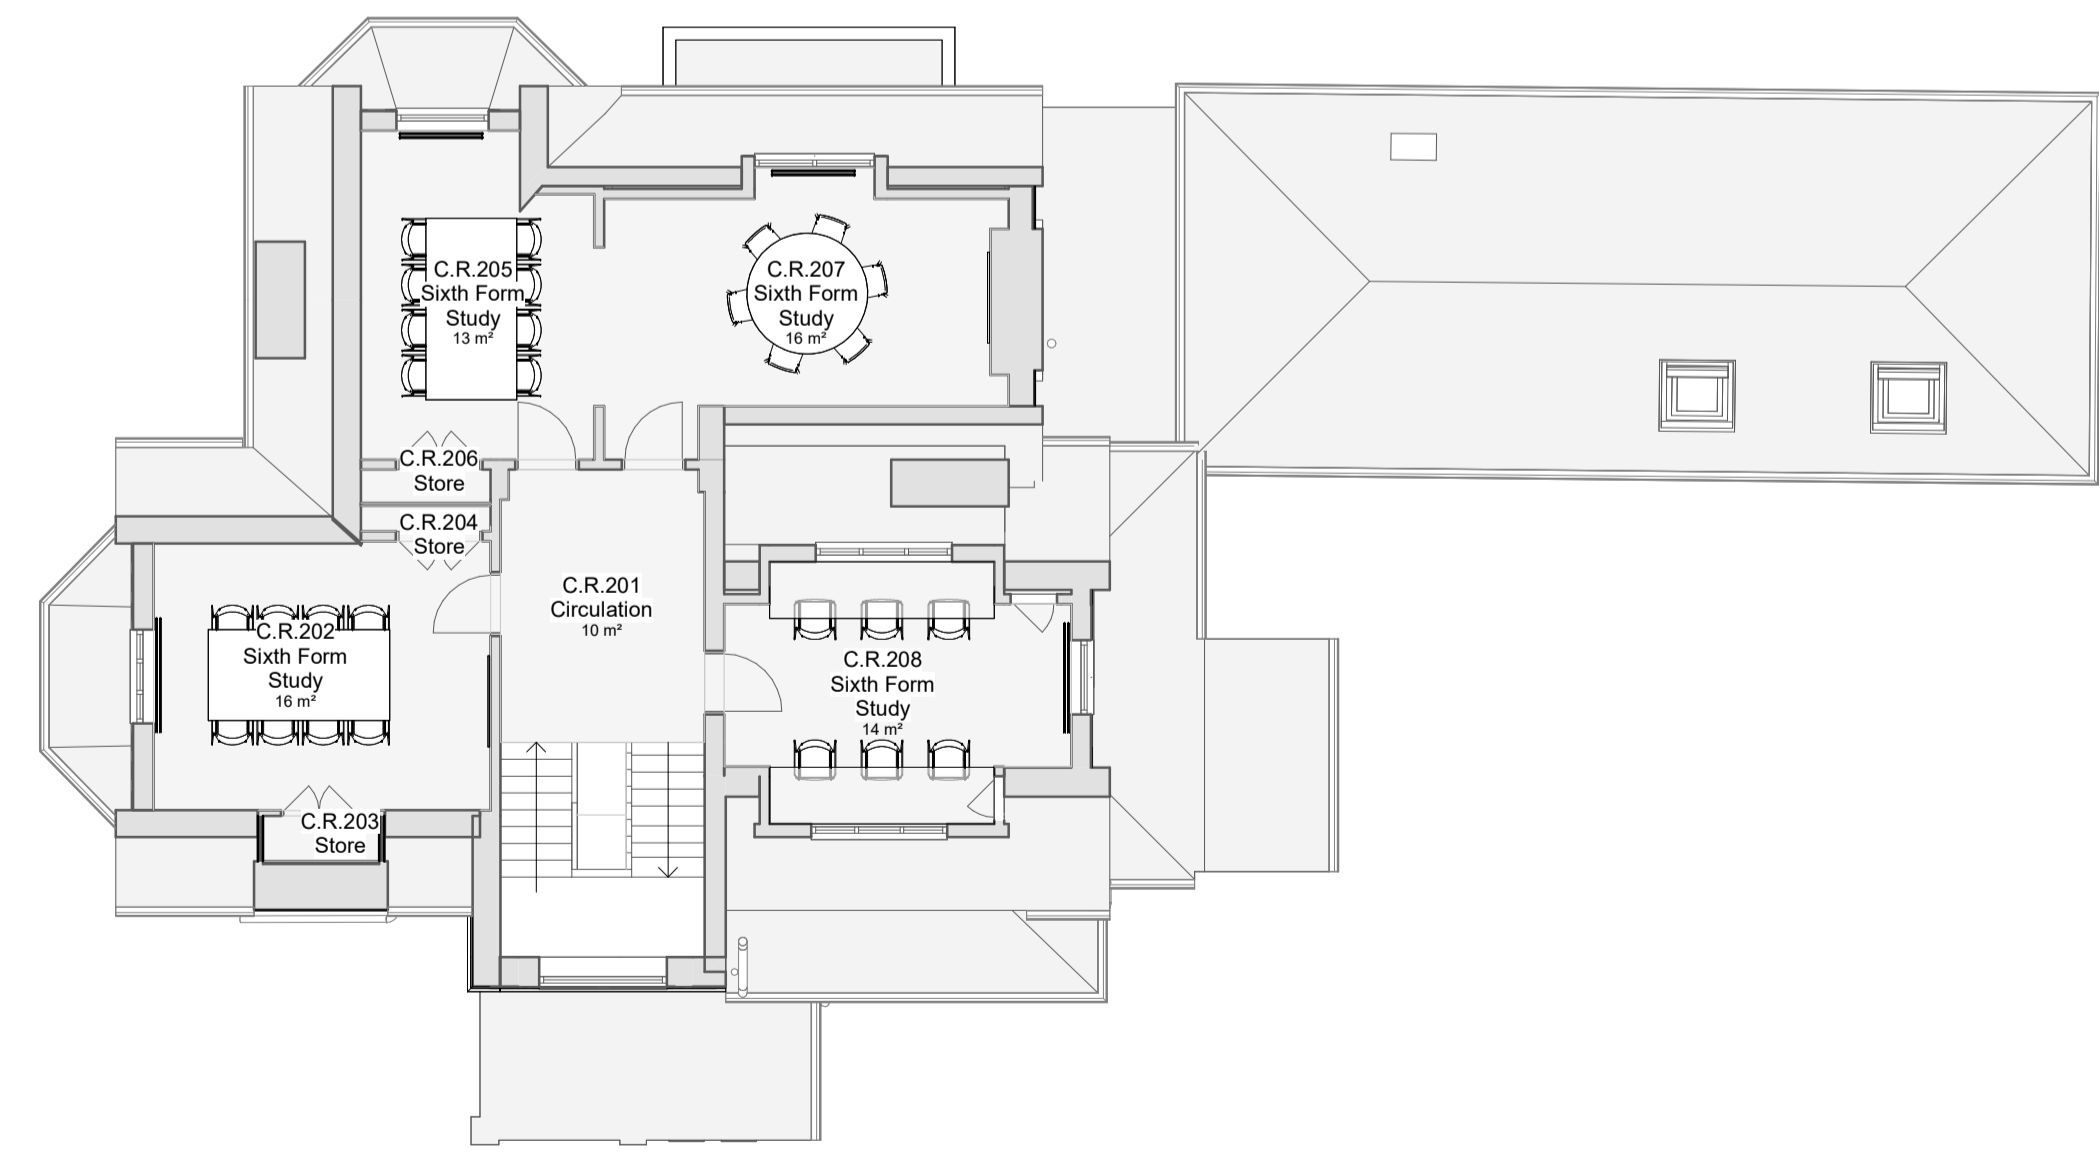

4 Second Floor
1:100

REV	DESCRIPTION	DATE
P04	Revised for Planning	21.02.24
P03	W/P Issue	14.05.24
P02	Revised for Planning	10.05.24
P01	Planning Issue	16.02.24

CLIENT	Thomas's London Day Schools
PROJECT	Thomas's College - Red House
DRAWING TITLE	Red House - Proposed Plans - Sheet 1
SCALE @ A1:	As indicated

DRAWING NUMBER	REV
1714 IID PL XX DR A-1070 P04	