



DO NOT SCALE. USE FIGURED DIMENSIONS ONLY.
ALL DIMENSIONS TO BE CHECKED ON SITE

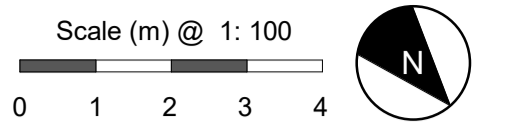

Proposed GA Plan Legend

EXISTING

PROPOSED

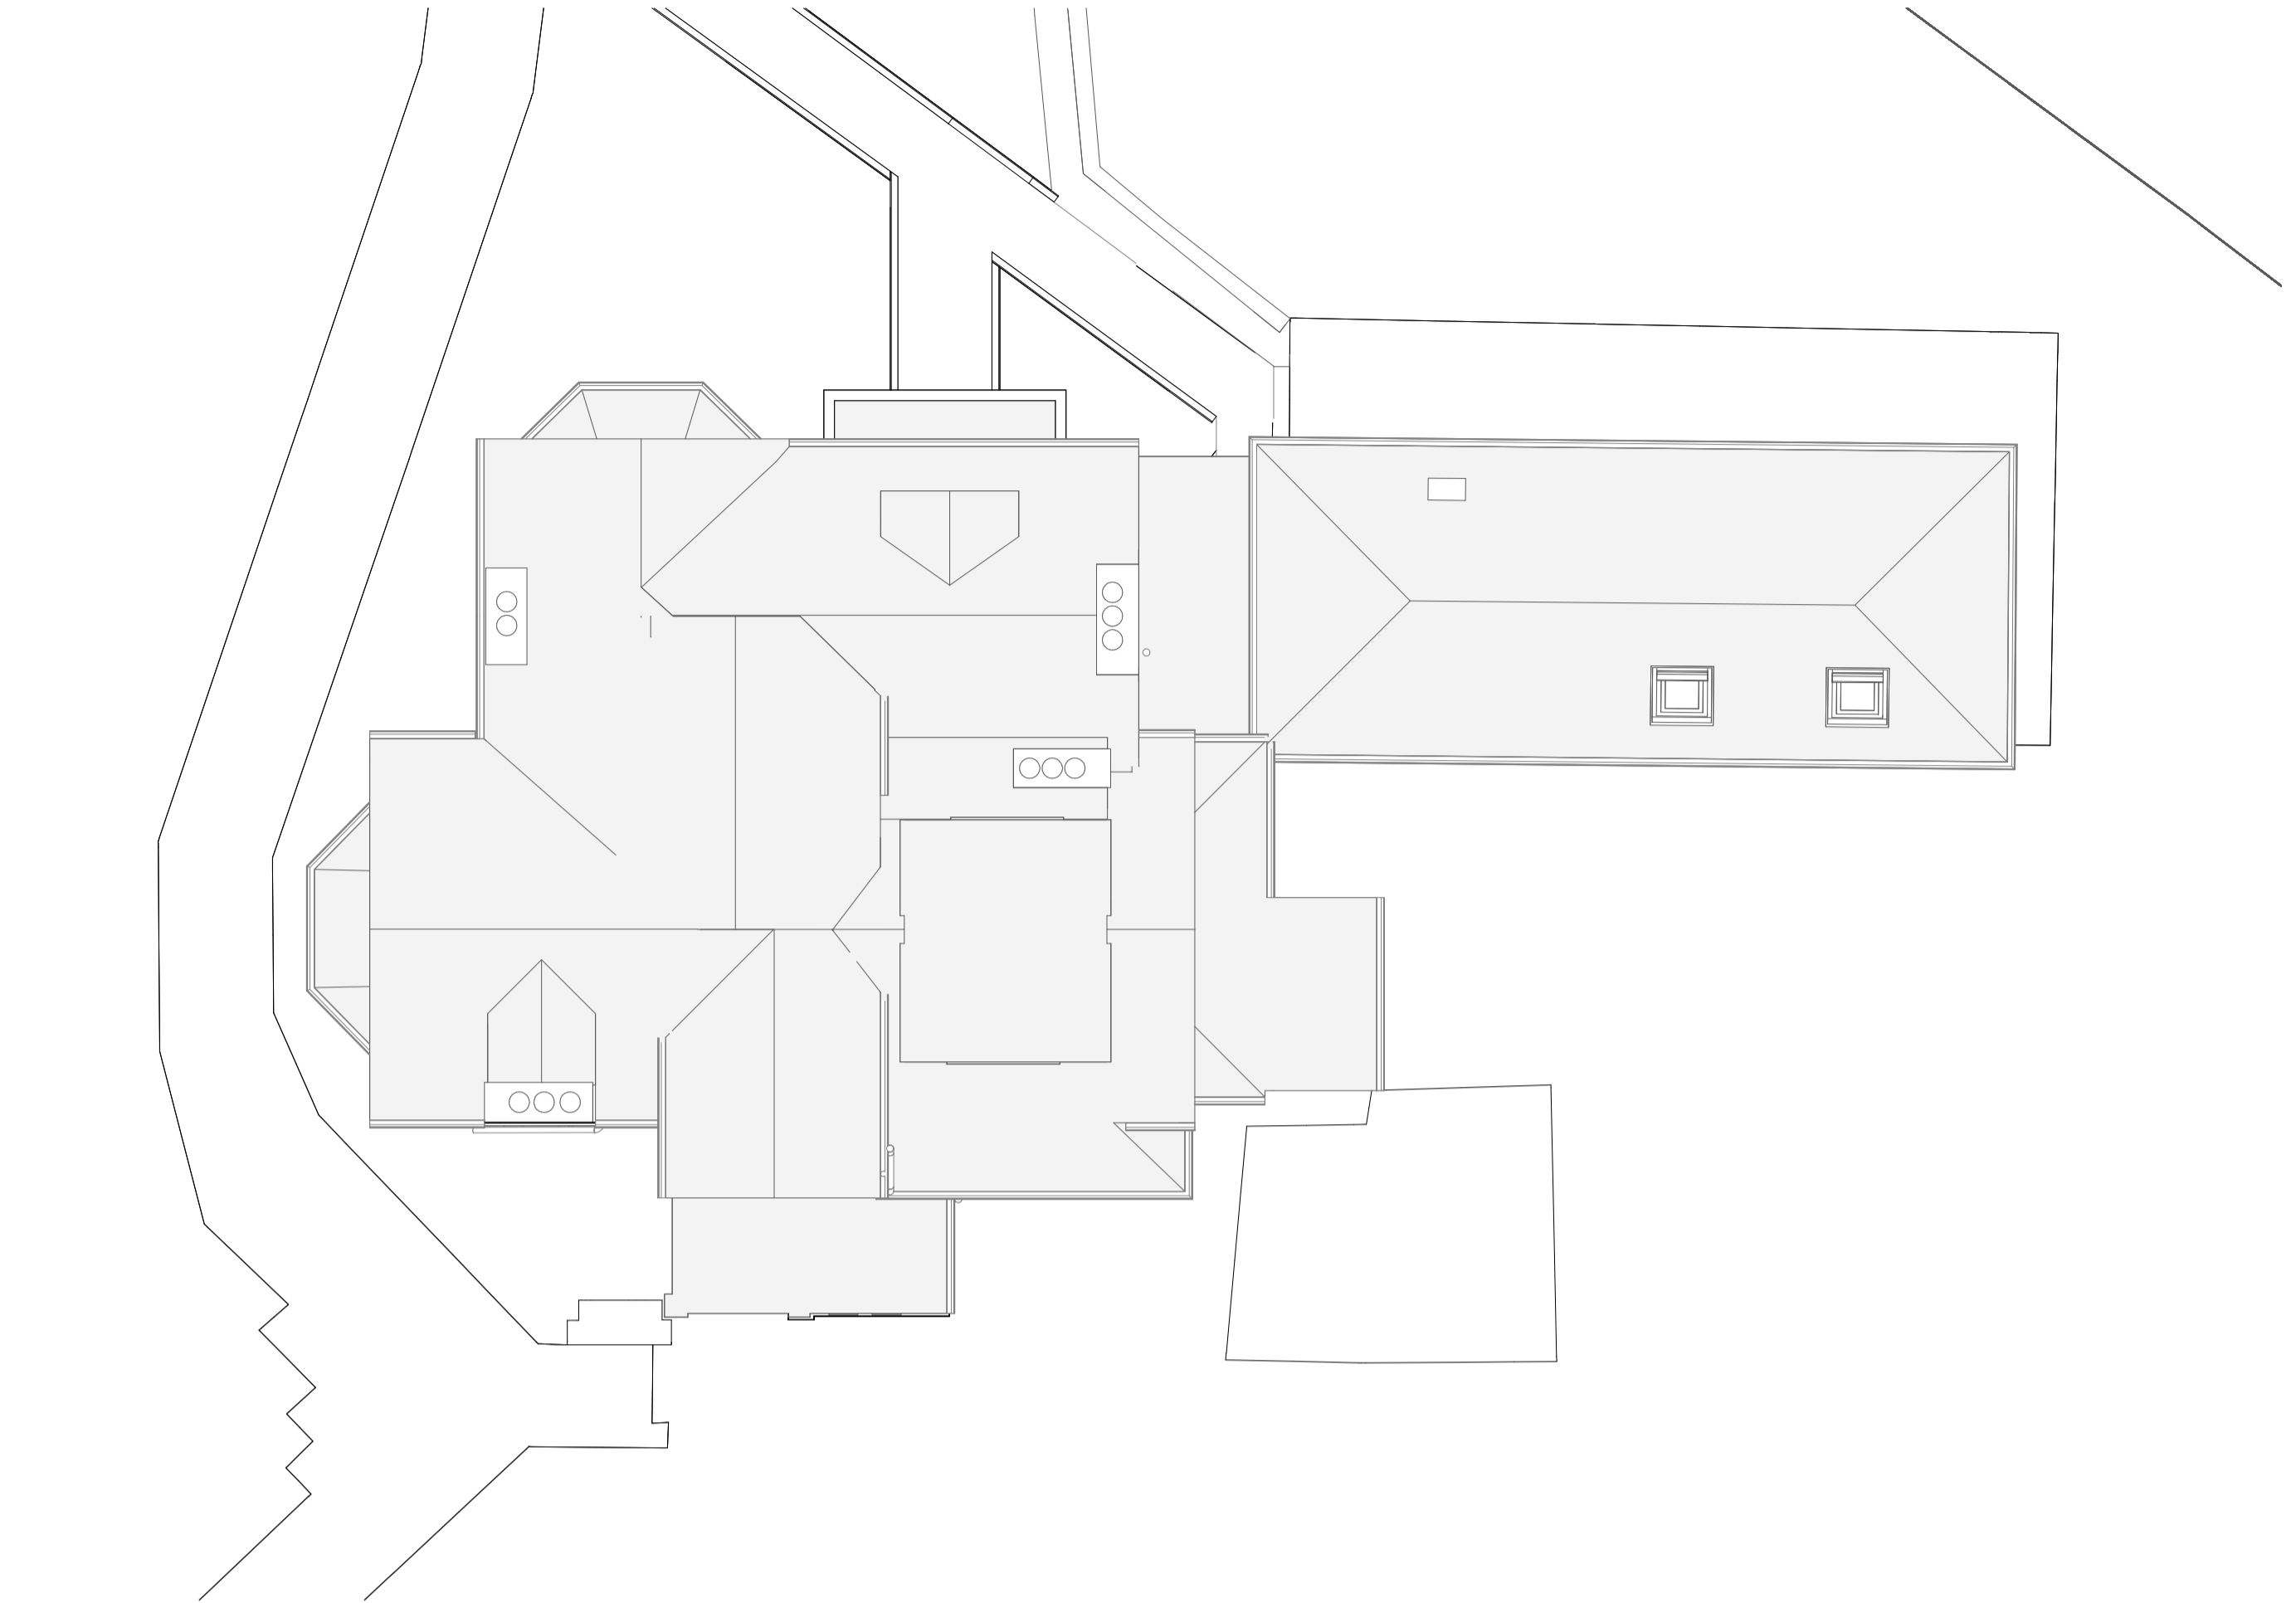

1 Roof
1:100

P04	Revised for Planning	21.06.24
P03	WIP Issue	14.06.24
P02	Revised for Planning	10.05.24
P01	Planning Issue	16.02.24

REV	DESCRIPTION	DATE
-----	-------------	------

10 Architects
Richmond Place
15 Petersham Road
Richmond
TW10 6TP
info@iid.co.uk
020 3774 1000
www.iid.co.uk

CLIENT	Thomas's London Day Schools
PROJECT	Thomas's College - Red House
DRAWING TITLE	Red House - Proposed Plans - Sheet 2
SCALE @ A1:	As indicated

DRAWING NUMBER	REV
1714 IID PL XX DR A-1071 P04	