





CHANGES SHOWN WITHIN DOTTED RED BOX ARE NOT TO BE INCLUDED IN DEVELOPMENT

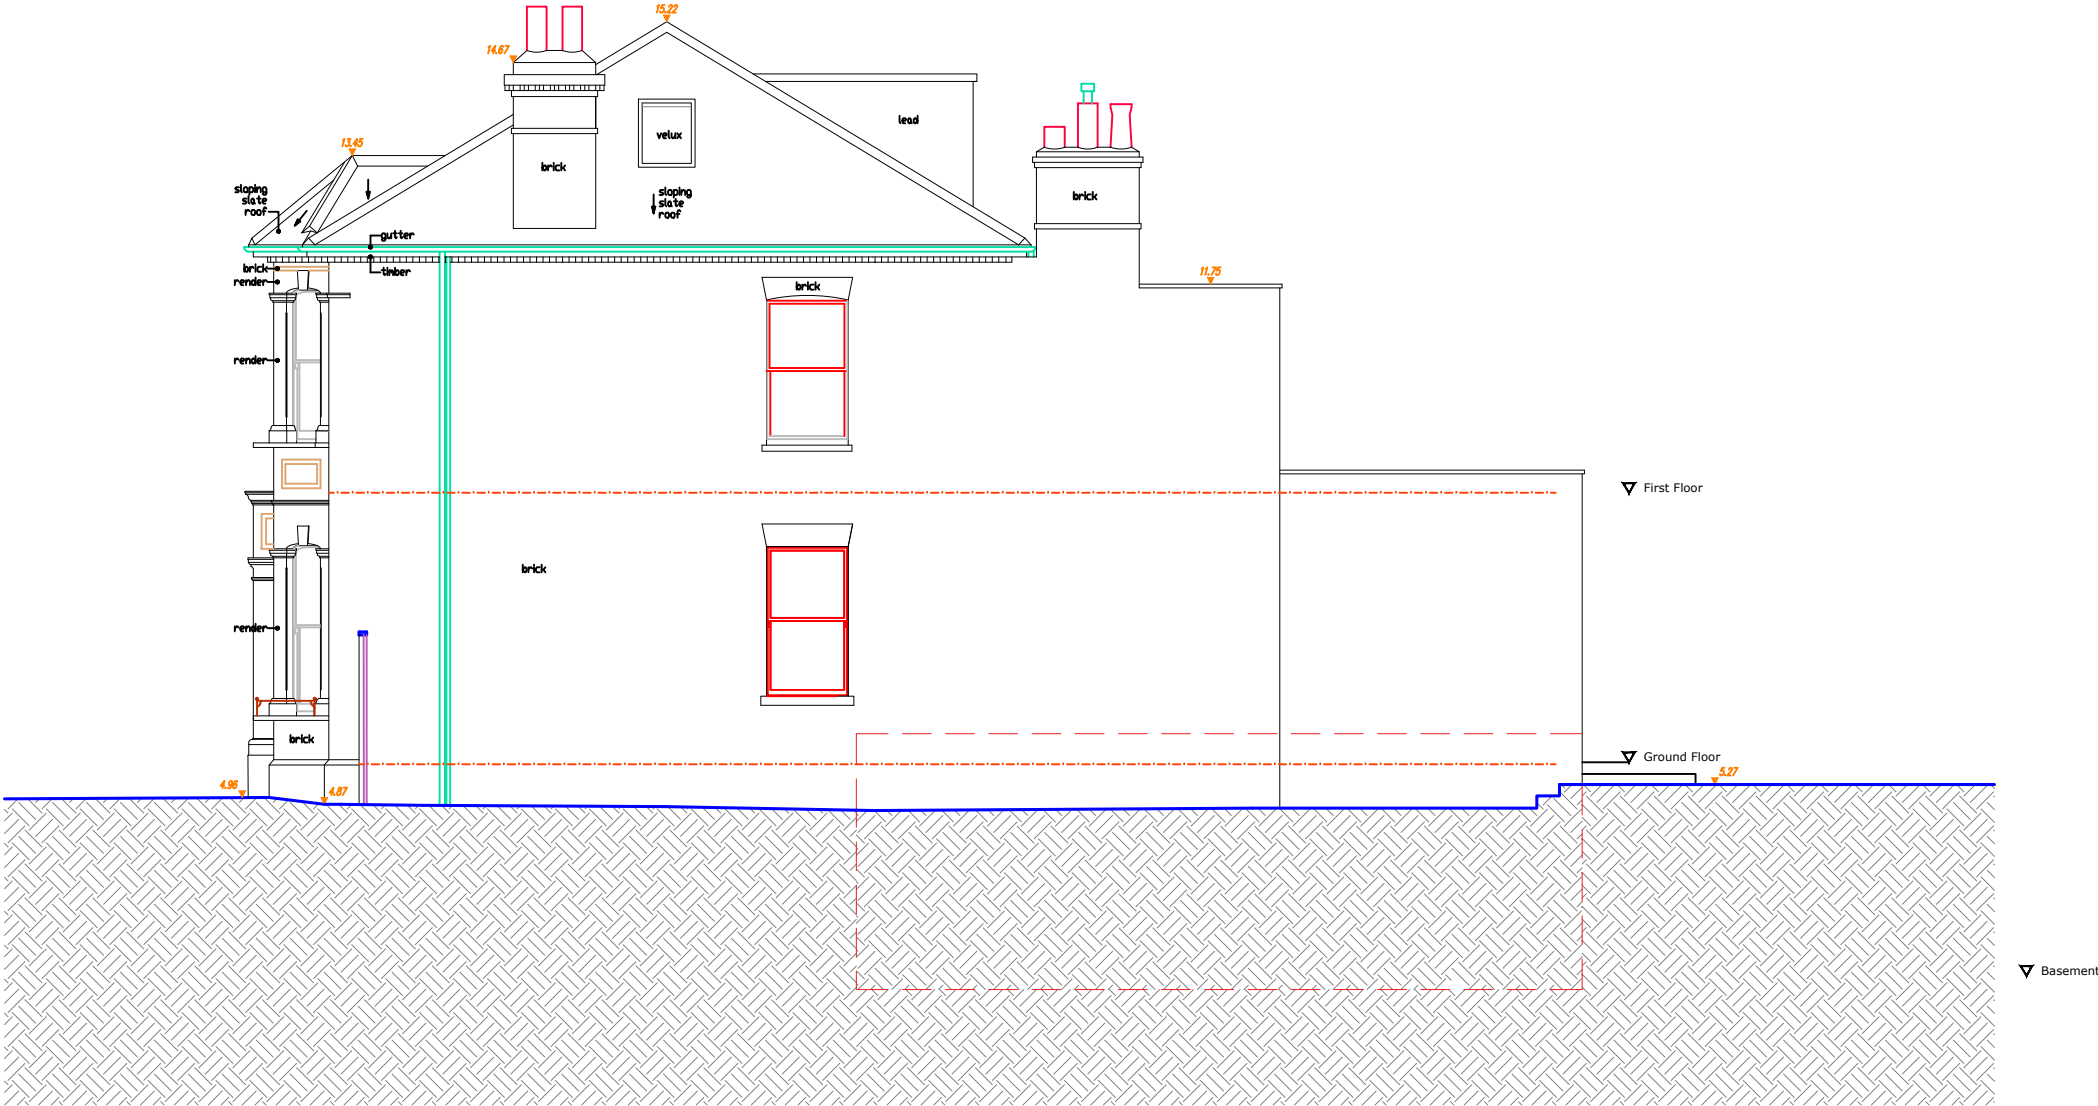

Side Elevation to 35 Lonsdale Road

AS PERMITTED UNDER RN; 22/1240/NMA & 22/1240 HOT

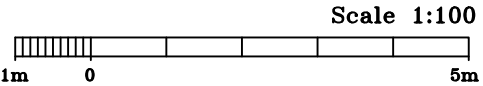

Copyright  
The Copyright of this drawing is the property of A2intergraph, and may not be reproduced without their written permission.

Notes  
Figural Dimensions only are to be taken from this drawing.  
DO NOT scale from drawings.  
All dimensions are to be verified on site prior to construction or fabrication.

Status  
**PLANNING.**

Rpt.	Date	Amendment
A.	01.05.24	Notes amended, window and door deleted



Architecture  
Interior & Graphic Design  
64 Ashford Road  
Maidstone, Kent ME14 4LR  
Tel: 020 3652 3868  
Email: nablayoubi@hotmail.com

Client  
**RIVERSIDE TRUST**

Project  
**33 LONSDALE ROAD  
LONDON SW13 9JS**

Drawing Title  
**AS APPROVED  
PROPOSED  
SIDE ELEVATION TO  
35 LONSDALE ROAD**

Scale	Date	Drawn
1:100 @A3	26 MAR 2024	NAA Checked

Drawing Number	Revision
AR.TPA.GA.410	A